


**EXISTING POINT OF DIVERSION
ORR DITCH**

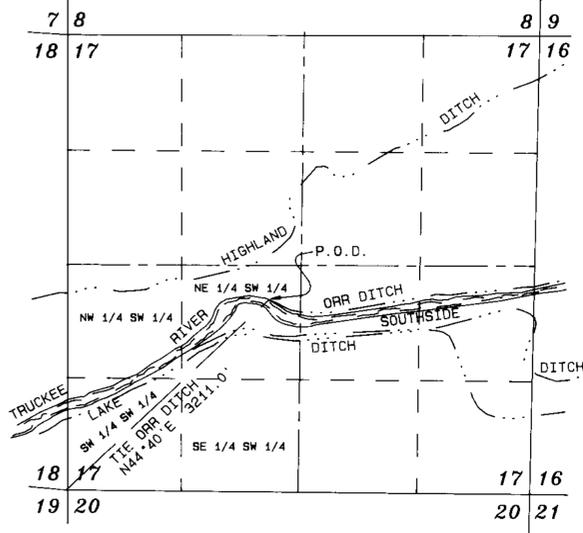

**SECTION 17
TOWNSHIP 19 NORTH, RANGE 19 EAST
MOUNT DIABLO MERIDIAN**

POINTS OF DIVERSION AFTER TRANSFER

Existing Westpac Utilities points of diversion as described in Applications 49886 & 49887, and shown on supporting maps accompanying said applications on file with the State Engineer's Office.

PLACE OF USE AFTER TRANSFER

The certified water service area of Westpac Utilities as described in the legal description, and shown on the supporting map of the certified water service area on file with the State Engineers Office.

BASIS OF BEARINGS

Ties to the points of diversion are as depicted within the Orr Ditch Decree.

STATE OF NEVADA }
COUNTY OF WASHOE } SS

I, George G. Lindesmith, being first duly sworn, depose and say that this map consisting of one sheet, has been correctly drawn to the designated scale on the basis of maps prepared for the Truckee River Adjudication and from data available in the Office of Westpac Utilities, a Division of Sierra Pacific Power Company, located in Reno, Nevada. That it truly and correctly represents the location of the Point of Diversion, and Decreed Place of Use of a portion of the water of the Truckee River, in Washoe County, Nevada, under a portion of Claim No. 331 of the Truckee River Decree, entered by U. S. District Court for Nevada, Entitled "The United States of America, Plaintiff, vs. Orr Ditch Company, et al, Defendants", by DiLoreto Construction and Development, Inc.


George G. Lindesmith
George G. Lindesmith
State Water-Right Surveyor No. 70

Subscribed and sworn to before me on this 27th day of July 1992.

Rae Ann Louving
Notary Public in and for Washoe County, Nevada

RAE ANN LOUVING
Notary Public - State of Nevada
Appointment Recorded in Washoe County
MY APPOINTMENT EXPIRES APR 21, 1993

EXISTING PLACE OF USE

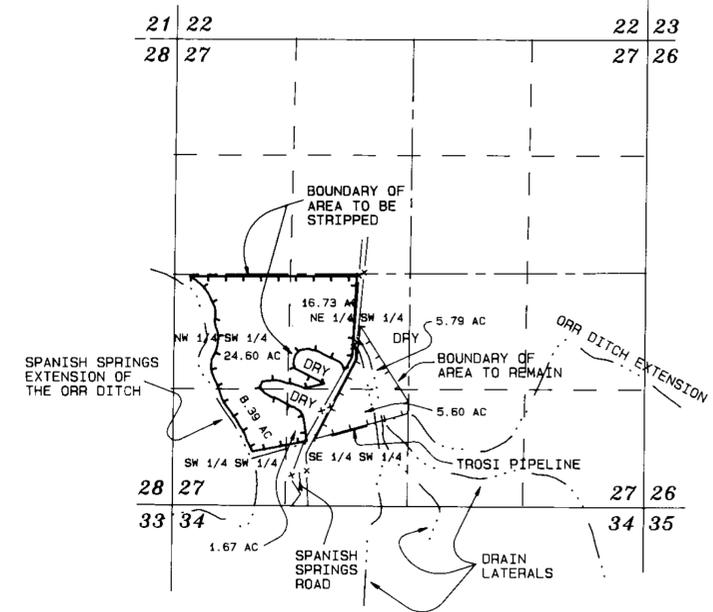

**SECTION 27
TOWNSHIP 20 NORTH, RANGE 20 EAST
MOUNT DIABLO MERIDIAN**

REFERENCES


1. Final Decree- "United States of America, Plaintiff -vs- Orr Water Ditch Company, et. al, Defendants", and the supporting maps. In the United States District Court, the District of Nevada.
2. Applications 49886 & 49887 and the supporting map, on file in the Office of the Nevada State Engineer.
3. Parcel Map No. 1275, file No. 755027 in the Official Records of Washoe County, Nevada.
4. Maps prepared by the Washoe County Assessor.

NOTE:

Acresages of the areas to be stripped were determined by comparing the "Decree Map" with the Assessor's Maps and record information.

40 ACRE SUBDIVISION	AREA TO BE STRIPPED	AMOUNT/ACRE	DUTY ACRE FEET
NW 1/4 SW 1/4 S27	24.60 ACRES	4.0	98.40
NE 1/4 SW 1/4 S27	16.73 ACRES	4.0	66.92
SW 1/4 SW 1/4 S27	8.39 ACRES	4.0	33.56
SE 1/4 SW 1/4 S27	1.67 ACRES	4.0	6.68
TOTALS	51.39 ACRES	4.0	205.56

Calculated using decreed total acre feet and decreed area cultivated.

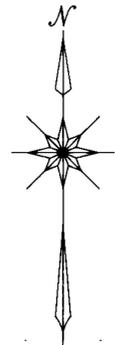

FILED
JUL 27 1992
STATE ENGINEER'S OFFICE

MAP TO ACCOMPANY
APPLICATION TO CHANGE
THE POINT OF DIVERSION, PLACE AND MANNER OF USE
OF A PORTION OF CLAIM # 331
FROM THE TRUCKEE RIVER
BY
D.LORETO CONSTRUCTION AND DEVELOPMENT, INC.
WASHOE COUNTY, JOB # 92039.02, NEVADA
TRI STATE SURVEYING LTD.
801 GREENBRAE DRIVE (702) 358-9491
SPARKS, NEVADA

57900

57900