



BASIS OF BEARINGS


S. 89°42'00"E., BEING THE NORTH LINE OF THE SOUTH HALF OF THE NORTHWEST QUARTER OF SECTION 12, T.22S., R.61E., M.D.M., AS SHOWN BY A MAP ON FILE IN THE OFFICE OF THE COUNTY RECORDER, CLARK COUNTY, NEVADA IN FILE 18 OF RECORDS OF SURVEYS, PAGE 39.

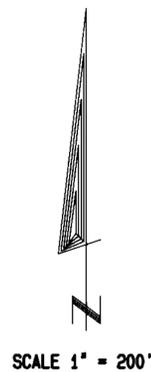

SCALE 1" = 200'

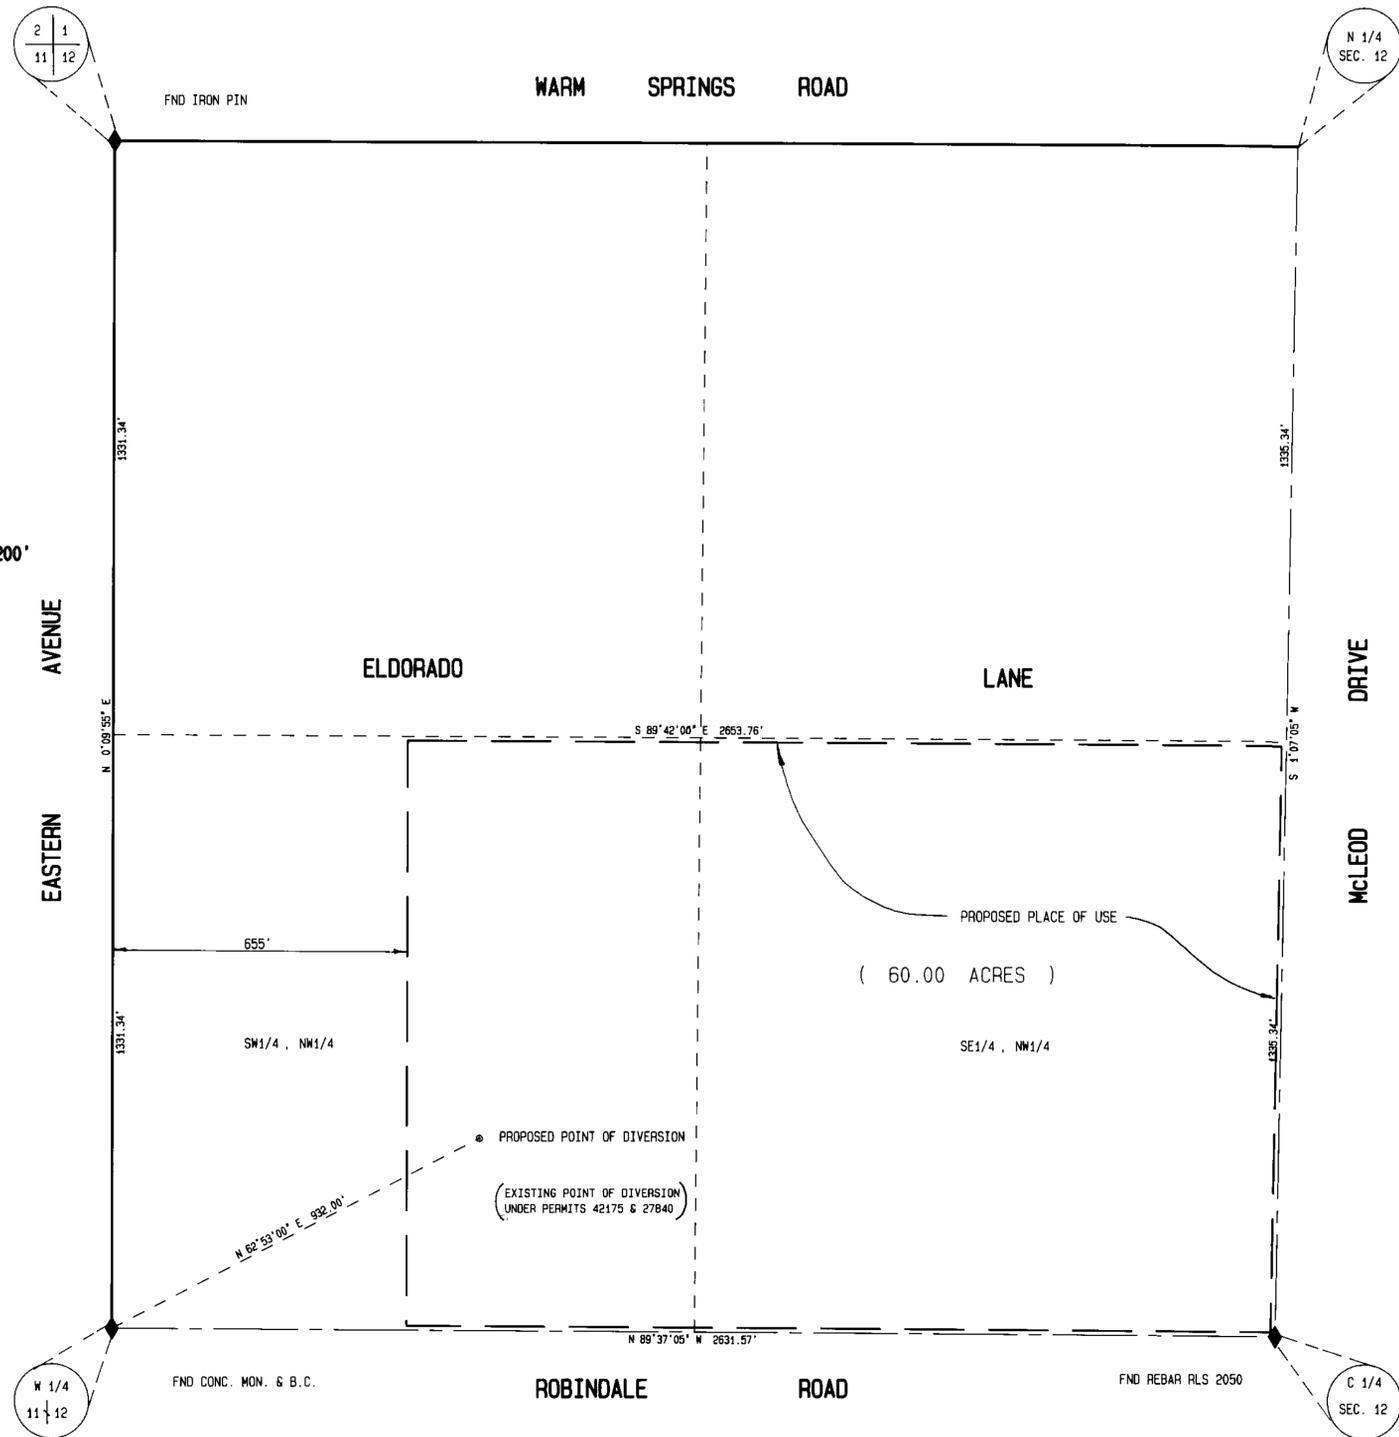

THE NORTHWEST QUARTER OF SECTION 12, T.22S., R.61E., M.D.M.,
CLARK COUNTY, NEVADA.

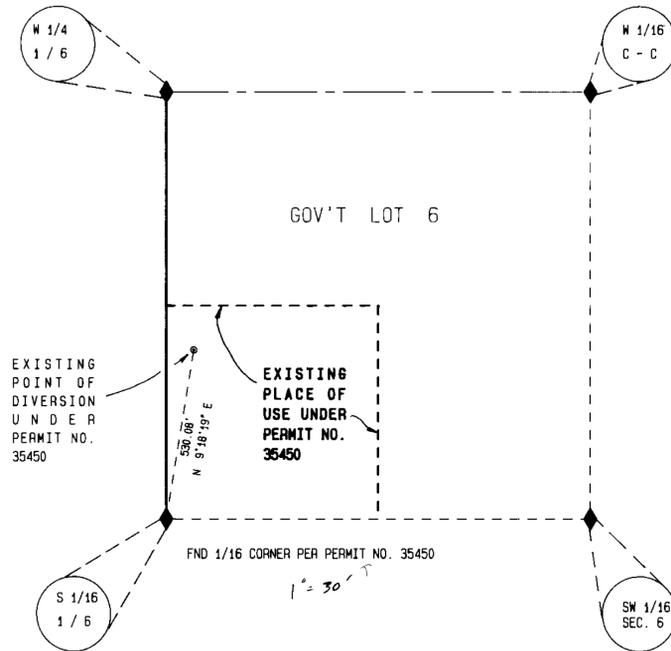

EXISTING POINT OF DIVERSION WITHIN THE NORTHWEST QUARTER (NW 1/4) OF THE SOUTHWEST QUARTER (SW 1/4) OF SECTION 6, T.22S., R.62E., M.D.M., CLARK COUNTY, NEVADA.

EXISTING PLACE OF USE WITHIN THE WEST HALF (W 1/2) OF THE SOUTH HALF (S 1/2) OF GOVERNMENT LOT 6, SECTION 6, T.22S., R.62E., M.D.M., CLARK COUNTY, NEVADA.

FOR PERMIT NO. 35450

STATE OF NEVADA)
COUNTY OF CLARK)

I, STEPHEN P. GURLIDES, BEING DULY SWORN DEPOSE AND SAY THAT THIS MAP, CONSISTING OF ONE (1) SHEET, HAS BEEN CORRECTLY DRAWN TO THE DESIGNATED SCALE FROM THE FIELD NOTES OF A SURVEY DONE BY ME, (OR UNDER MY DIRECT SUPERVISION AND DIRECTION), ON THE 20TH DAY OF JULY, 1992. THAT IT TRULY AND CORRECTLY REPRESENTS THE PROPOSED LOCATION AND EXTENT OF THE WORKS USED TO DIVERT WATER FROM THE LAS VEGAS ARTESIAN BASIN, IN CLARK COUNTY, BY SHERMAN SIMMONS FOR IRRIGATION USE; THAT THE PROPOSED POINT OF DIVERSION AND THE BOUNDARY OF THE LAND TO BE SERVED BY THIS APPLICATION ARE FULLY AND CORRECTLY DESIGNATED HEREON.


Stephen P. Gurlides
STEPHEN P. GURLIDES
STATE WATER RIGHTS SURVEYOR
NEVADA CERTIFICATE NO. 899



SUBSCRIBED AND SWORN BEFORE ME THIS 22ND DAY OF July, 1992.

Phyllis Chamberlain

PHYLLIS CHAMBERLAIN, NOTARY PUBLIC IN AND FOR THE COUNTY OF CLARK, STATE OF NEVADA. MY COMMISSION EXPIRES MAY 10, 1995.

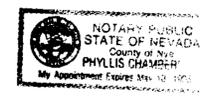

SHEET 1 OF 1
WO 1031

MAP TO ACCOMPANY APPLICATIONS FOR
PERMISSION TO CHANGE POINT OF DIVERSION
AND PLACE OF USE
UNDER PERMIT NO. 35450
BY: SHERMAN SIMMONS
FOR: IRRIGATION