


STATE OF NEVADA }
 COUNTY OF ELKO } SS


I, Norman M. Rockwell, being first duly sworn, depose and say that this map, consisting of one sheet, has been correctly drawn to the designated scale from field notes of a survey made by me on the 23rd day of JULY, 1992; that it truly and correctly represents the proposed location and extent of the works used to divert water from TWIN BUTTES WELL in ELKO COUNTY by U.S. DEPARTMENT OF THE INTERIOR, BUREAU OF LAND MANAGEMENT for STOCKWATERING AND WILDLIFE PURPOSES

That the proposed point of diversion, the approximate location and size of the diverting channel or other conduit, the place and manner of use, and the location and names of all other works or streams which are crossed by, or connected with the said works, are fully and correctly designated thereon.

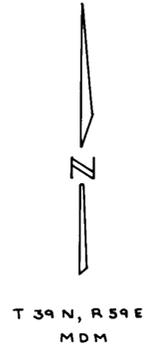


Norman M. Rockwell
 STATE WATER RIGHT SURVEYOR NO. 412


Subscribed and sworn to before me this 8th day of October, 1992.
 Notary Public in and for Elko County, Nevada.

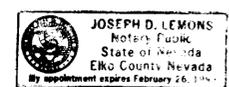

Joseph D. Lemons

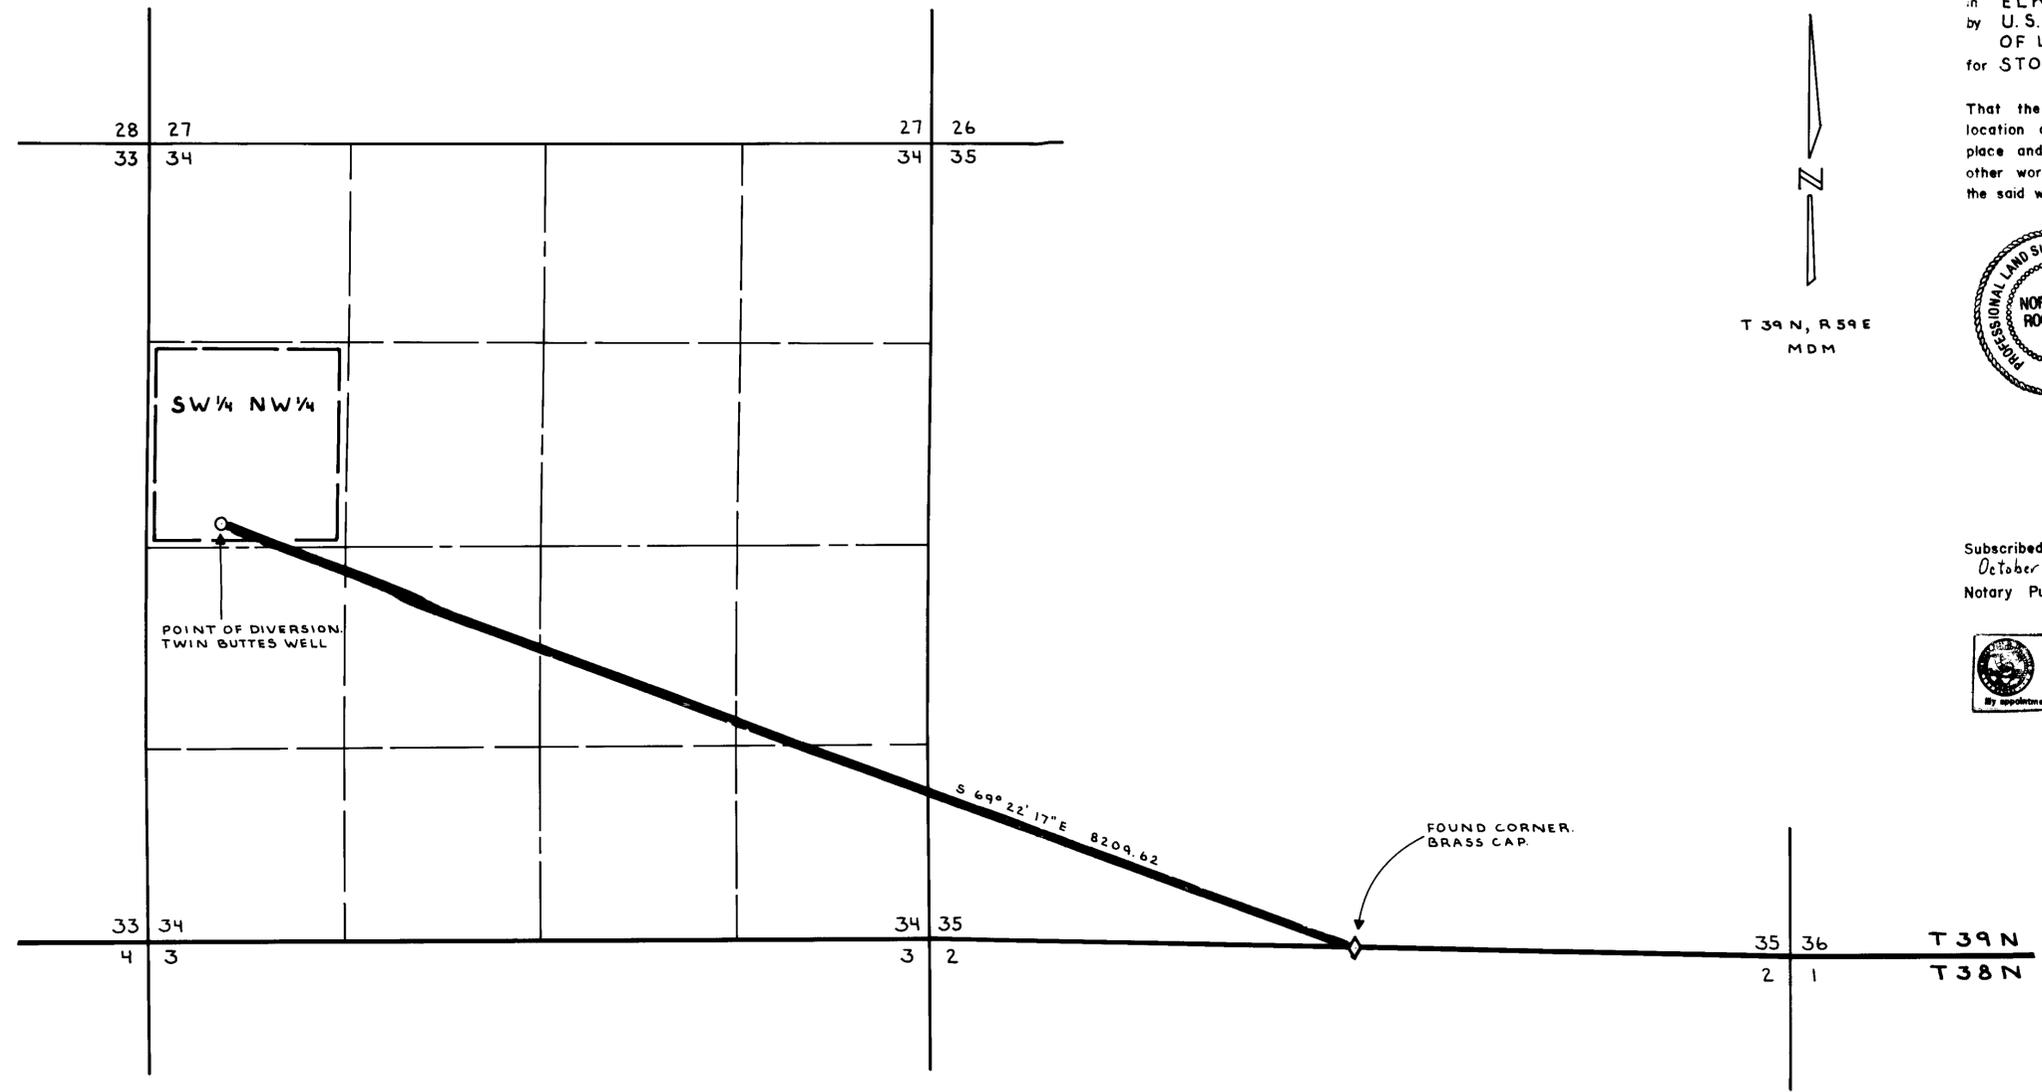

NOTE
 BASIS OF BEARING - MAGNETIC DECLINATION - 17° E

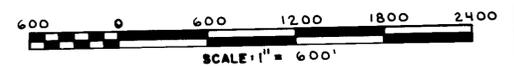

MAP
 TO ACCOMPANY APPLICATION TO
 APPROPRIATE WATER
 FOR STOCKWATERING AND WILDLIFE PURPOSES
 BY U.S. DEPARTMENT OF THE INTERIOR,
 BUREAU OF LAND MANAGEMENT

FROM TWIN BUTTES WELL

U.S. DEPT. OF THE INTERIOR BUREAU OF LAND MANAGEMENT ELKO DISTRICT NEVADA	DRAWING NO. NV-010-7250.10-173
---	-----------------------------------

FILED
 OCT 9 1992
 STATE ENGINEER'S OFFICE

57909