


WATER TO BE TRANSFERRED UNDER THE ORR DITCH DECREE

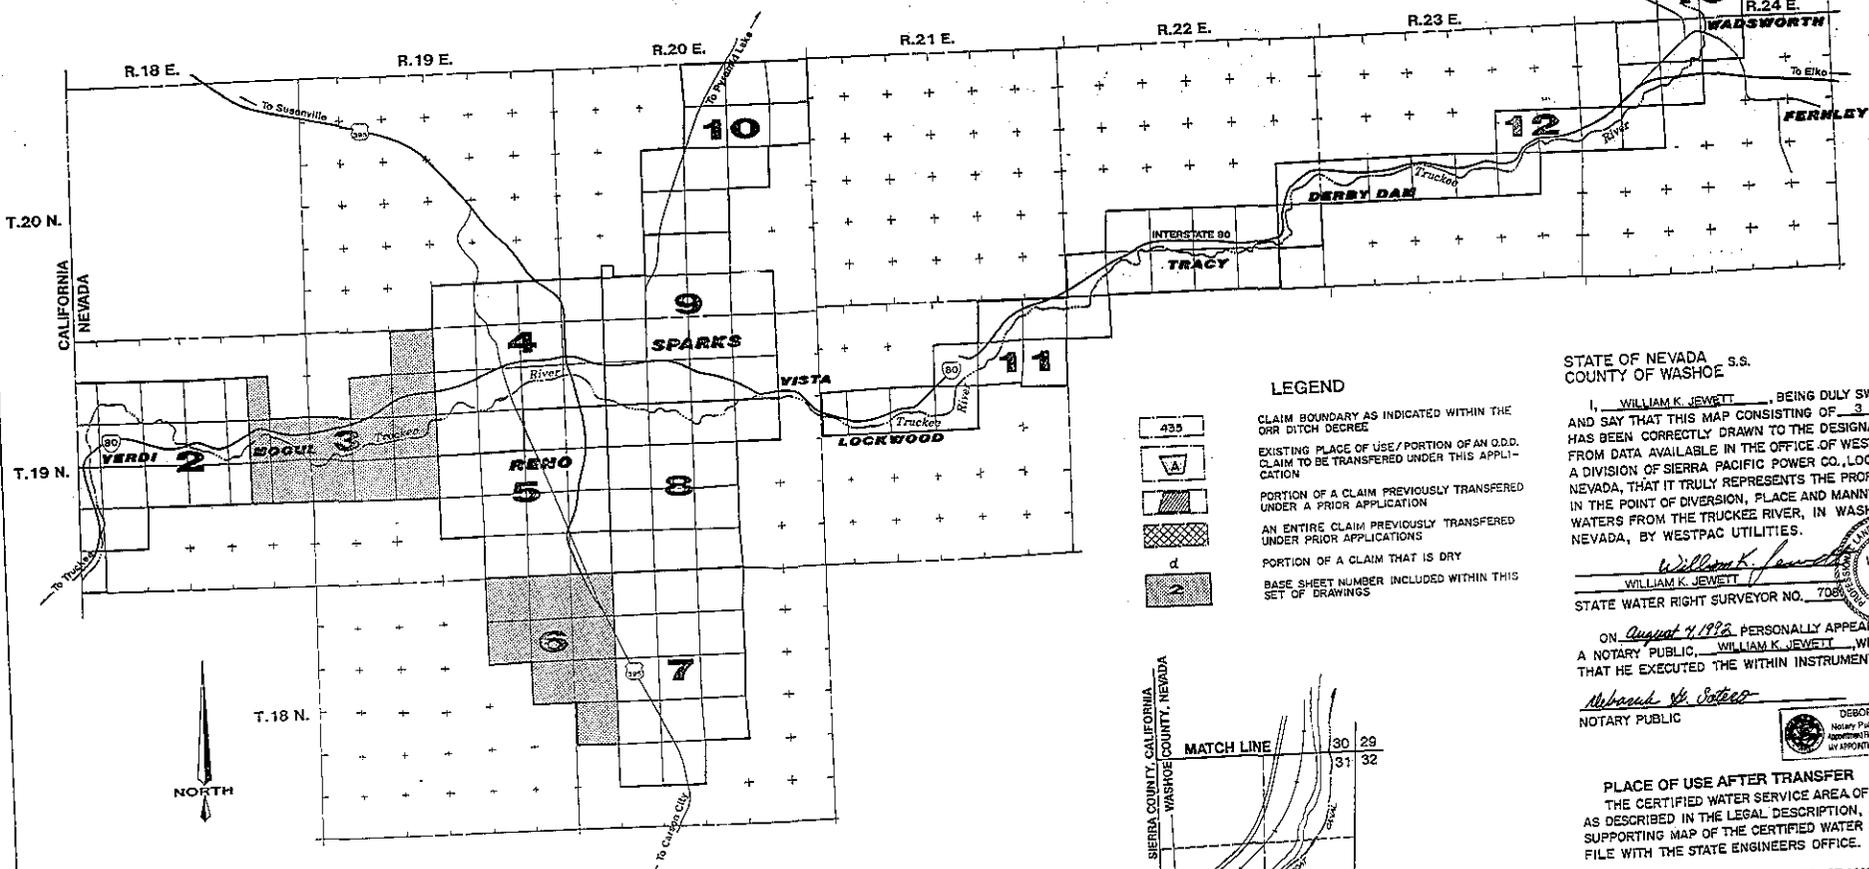

KEY MAP OF BASE SHEETS

- SCALE: 1:100,000
- INDEX OF BASE SHEETS**
- SHEET 1 COVER SHEET
 - SHEET 2 BASE MAP 3
 - SHEET 3 BASE MAP 6


TRANSFER TABLE

ORR DITCH DECREE CLAIM TRANSFER TABLE

O.D.D. CLAIM	SEC	TWP	RNG	DWG	TOTAL AVAL. ACRES	PRVY. TRANS. ACRES	NEW TRANSFER ACRES	BALANCE REMAINING ACRES
52	19	19	19	NOK	71.42	242.00	0	0
52	22	19	19	NENDINE	4.50	10.00	0	0
52	22	19	19	SEKOWA	3.00	14.00	0	0
75	12	13	23	SEKOWA	27.20	103.20	0	0
75	13	13	23	KWAMEE	2.30	8.30	0	0
79	13	13	23	INDIANE	0.99	27.00	0	0
79	16	13	23	SEKOWA	20.50	82.00	0	0
79	16	13	23	WELDON	4.90	19.00	0	0
79	16	13	23	WELDON	12.20	75.10	0	0
81	17	13	23	WELDON	22.80	89.50	0	0
81	17	13	23	WELDON	14.60	82.25	0	0
82	17	13	23	INDIANE	4.00	34.00	0	0
82	18	13	23	INDIANE	4.00	34.00	0	0

LEGEND

- 435 CLAIM BOUNDARY AS INDICATED WITHIN THE ORR DITCH DECREE
- EXISTING PLACE OF USE / PORTION OF AN O.D.D. CLAIM TO BE TRANSFERRED UNDER THIS APPLICATION
- PORTION OF A CLAIM PREVIOUSLY TRANSFERRED UNDER A PRIOR APPLICATION
- AN ENTIRE CLAIM PREVIOUSLY TRANSFERRED UNDER PRIOR APPLICATIONS
- PORTION OF A CLAIM THAT IS DRY
- BASE SHEET NUMBER INCLUDED WITHIN THIS SET OF DRAWINGS

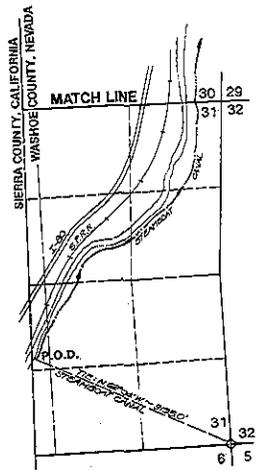

EXISTING POINT OF DIVERSION

STATE OF NEVADA s.s.
COUNTY OF WASHOE

I, WILLIAM K. JEWETT, BEING DULY SWORN, DEPOSE AND SAY THAT THIS MAP CONSISTING OF 3 SHEETS HAS BEEN CORRECTLY DRAWN TO THE DESIGNATED SCALE, FROM DATA AVAILABLE IN THE OFFICE OF WESTPAC UTILITIES, A DIVISION OF SIERRA PACIFIC POWER CO., LOCATED AT RENO, NEVADA, THAT IT TRULY REPRESENTS THE PROPOSED CHANGES IN THE POINT OF DIVERSION, PLACE AND MANNER OF USE, OF THE WATERS FROM THE TRUCKEE RIVER, IN WASHOE COUNTY, NEVADA, BY WESTPAC UTILITIES.

William K. Jewett
WILLIAM K. JEWETT
STATE WATER RIGHT SURVEYOR NO. 708

ON August 4, 1992, PERSONALLY APPEARED BEFORE ME, A NOTARY PUBLIC, WILLIAM K. JEWETT, WHO ACKNOWLEDGED THAT HE EXECUTED THE WITHIN INSTRUMENT.

Deborah G. Gotero
NOTARY PUBLIC

PLACE OF USE AFTER TRANSFER
THE CERTIFIED WATER SERVICE AREA OF WESTPAC UTILITIES AS DESCRIBED IN THE LEGAL DESCRIPTION, AND SHOWN ON THE SUPPORTING MAP OF THE CERTIFIED WATER SERVICE AREA ON FILE WITH THE STATE ENGINEERS OFFICE.

POINT OF DIVERSION AFTER TRANSFER
EXISTING WESTPAC UTILITIES POINTS OF DIVERSION AS DESCRIBED IN APPLICATIONS 49886 & 49887, AND SHOWN ON SUPPORTING MAPS ACCOMPANYING SAID APPLICATIONS ON FILE WITH THE STATE ENGINEERS OFFICE.

BASIS OF BEARINGS:
TIES TO THE POINTS OF DIVERSION ARE DEPICTED AS INDICATED WITHIN THE ORR DITCH DECREE.

STEAMBOAT CANAL 57934



MAP TO ACCOMPANY APPLICATION TO CHANGE POINT OF DIVERSION, PLACE AND MANNER OF USE, FROM IRRIGATION TO MUNICIPAL & DOMESTIC USE BY WESTPAC UTILITIES, A DIVISION OF SIERRA PACIFIC POWER COMPANY FOR THE WATERS OF THE TRUCKEE RIVER IN WASHOE COUNTY, NEVADA

Westpac Utilities
A Division of Sierra Pacific Power Company

57934

NORTH

T.19 N., R.19 E., M.D.B. & M.
T.19 N., R.20 E., M.D.B. & M.

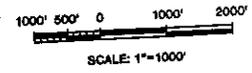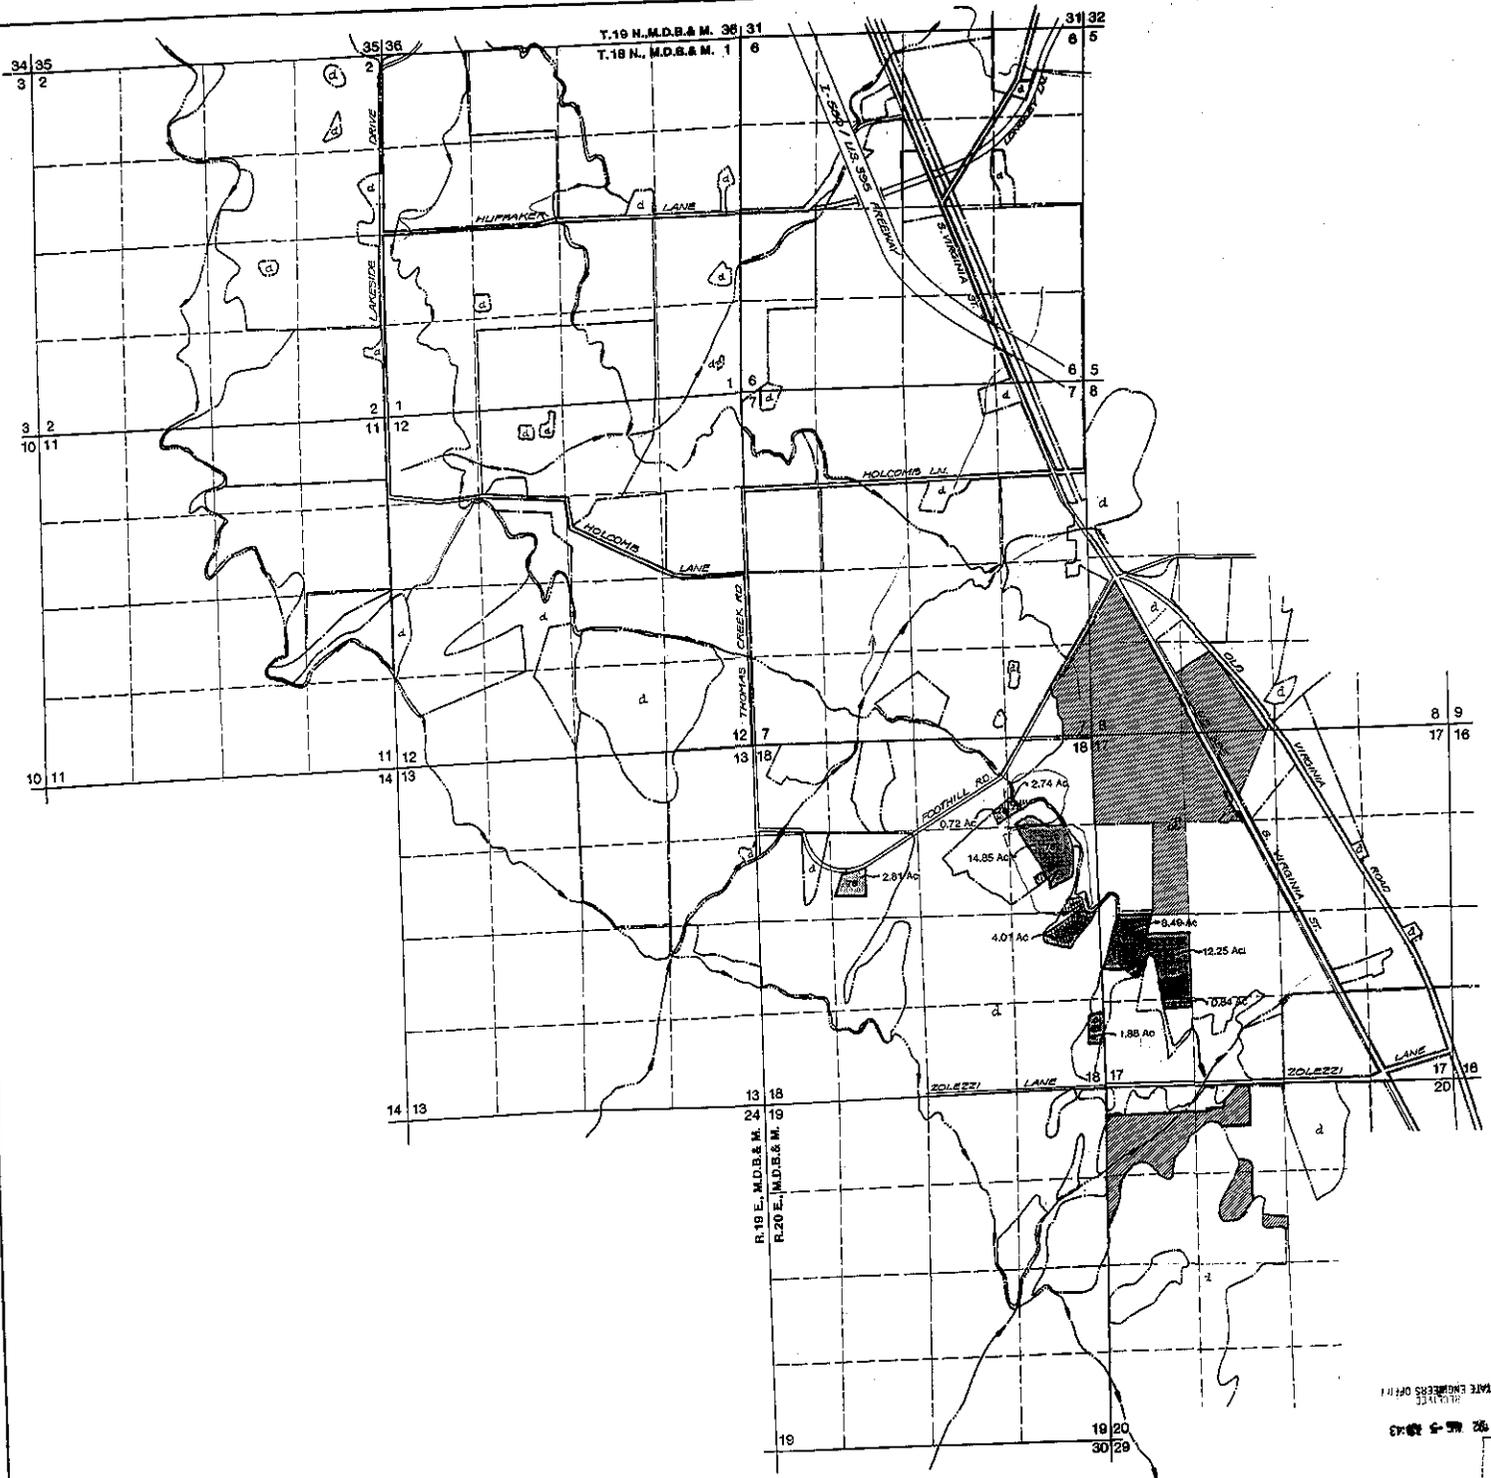

STEAMBOAT CANAL 57934

MAP TO ACCOMPANY APPLICATION TO CHANGE POINT OF DIVERSION, PLACE AND MANNER OF USE, FROM IRRIGATION TO MUNICIPAL & DOMESTIC USE BY WESTPAC UTILITIES, A DIVISION OF SIERRA PACIFIC POWER COMPANY FOR THE WATERS OF THE TRUCKEE RIVER IN WASHOE COUNTY, NEVADA

STATE ENGINEERS OFFICE

FILED
AUG 5 1992
STATE ENGINEERS OFFICE

Westpac Utilities
a division of Sierra Pacific Power Company

Date: _____
Drawn: _____
Checked: _____
BASE MAP: G