

STATE OF NEVADA
COUNTY OF HUMBOLDT

I, ROBERT N. CALDWELL, being first duly sworn, depose and say that this map, consisting of one sheet, has been correctly drawn to the designated scale from field notes of a survey made by me or under my supervision and direction, between the 14th day of September, and the 15th day of September, 1992; that it truly and correctly represents the proposed location and extent of the works used to divert water from Dun Glen Canyon in Pershing County by Tahoe Milling Inc. for mining, milling and domestic purposes. That the proposed point of diversion and return, the location of the mine, the approximate size and capacity of the diverting channel or conduit, the location and names of all other works which are crossed by or connected with the said works, are fully and correctly designated thereon.

Robert N. Caldwell
State Water Right Surveyor No. 468
No. 4233 W. MAIN
9-14-92



Subscribed and sworn to before me this *11th* day of *September* 1992.

James M. Labiale
Notary Public

GINGER...
HUMBOLDT Co. No. ...
My Appointment ...
JAN. 1, 1918

T.33N., R.36E.
M.D.B. & M.

Section 16

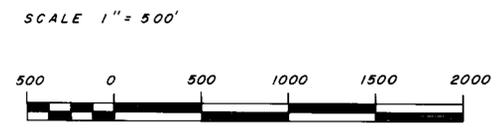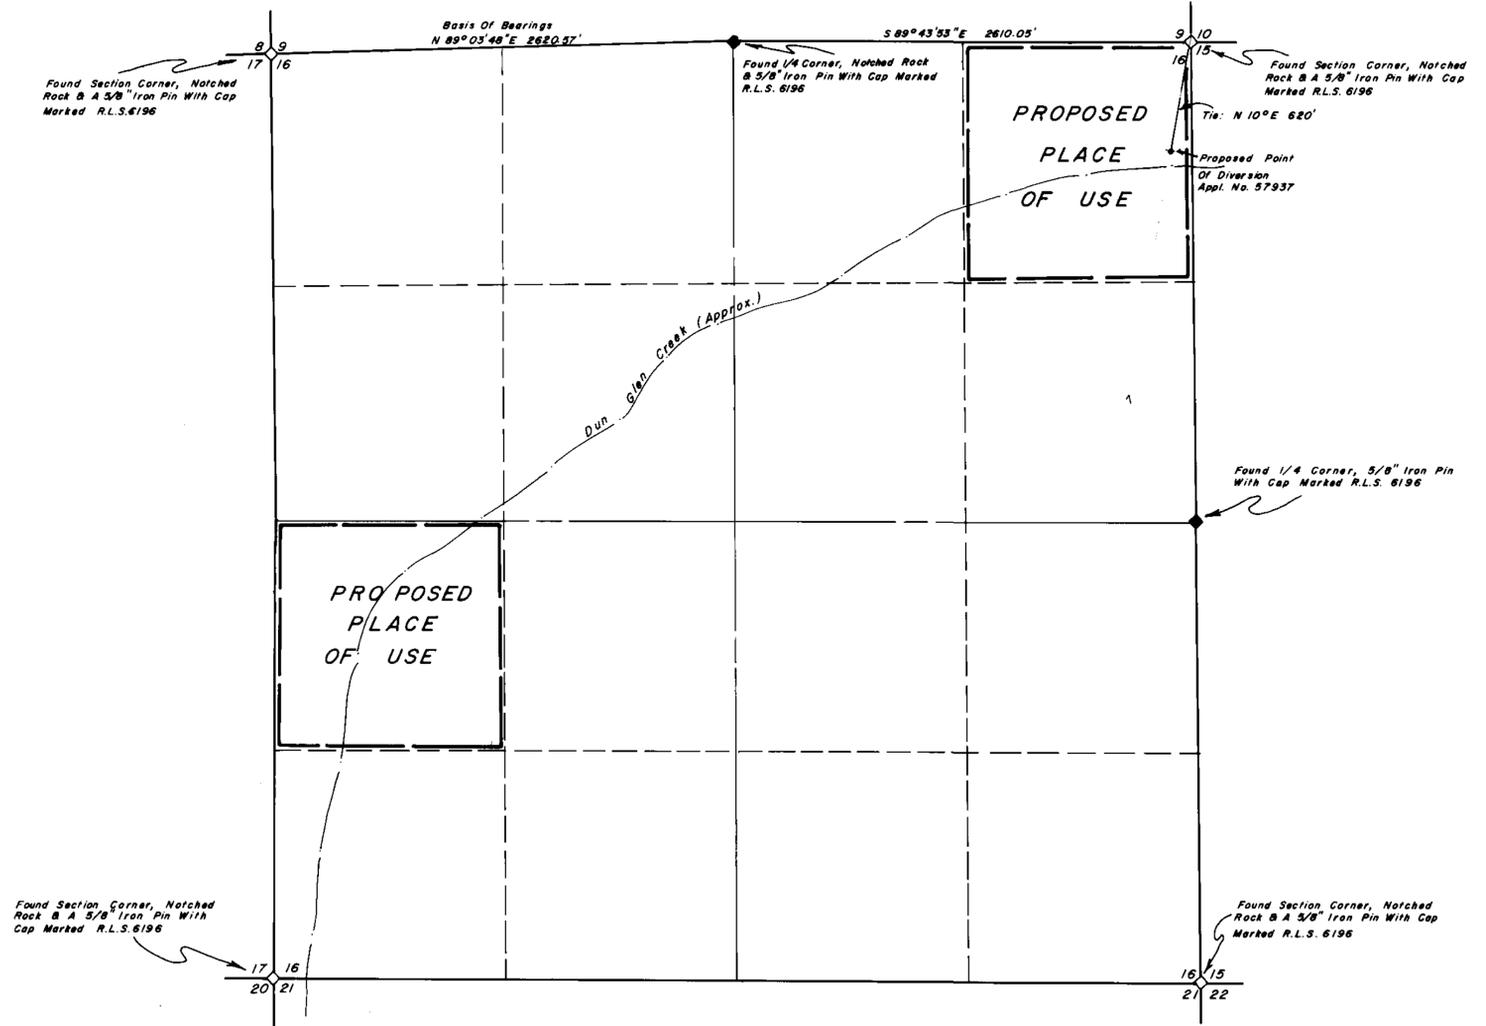

FILED
SEP 18 1992
STATE ENGINEERS OFFICE

Desert-Mountain Inc.
Land and Water Right Surveyors
146 West Second Street
Winnemucca, Nevada 89445
(702) 623-4414

57937
MAP
TO ACCOMPANY APPLICATION
TO APPROPRIATE WATER
UNDER APPLICATION NO. 57937
For Mining, Milling & Domestic Purposes
By Tahoe Milling Inc.
From Dun Glen Canyon
IN PERSHING COUNTY, NEVADA

57937