

T.22 N., R.62 E., M.D.B. & M.



BASIS OF BEARING
BY SOLAR OBSERVATION

STATE OF NEVADA }
County of White Pine } ss.


I, Dean G. Neubauer, being first duly sworn, depose and say that this map, consisting of one sheet, has been correctly drawn to the designated scale from field notes of a survey made under my supervision and direction on the 27th day of March, 1992; that it truly and correctly represents the proposed location and extent of the works used to divert water from Ninemile Springs, in White Pine County, by the Nicholas and Linda J. Carracchio for Quasi-Municipal & Domestic purposes. That the proposed point of diversion, the approximate location and size of the diverting channel or other conduit, the place and manner of use, and the location and names of all other works or streams which are crossed by, or connected with the said works, are fully and correctly designated thereon.

Dean Neubauer
Dean G. Neubauer
State Water Right Surveyor No. 917




Subscribed and sworn to before me this 17th day of August, 1992.

Debbie Godard
Notary Public in and for White Pine County, Nevada.

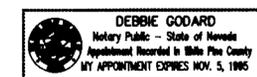

57995-96

MAP TO ACCOMPANY
APPLICATION TO APPROPRIATE WATER
FOR **QUASI-MUNICIPAL & DOMESTIC**
NICHOLAS & LINDA J. CERRACCHIO
BY
NINEMILE SPRINGS
FROM

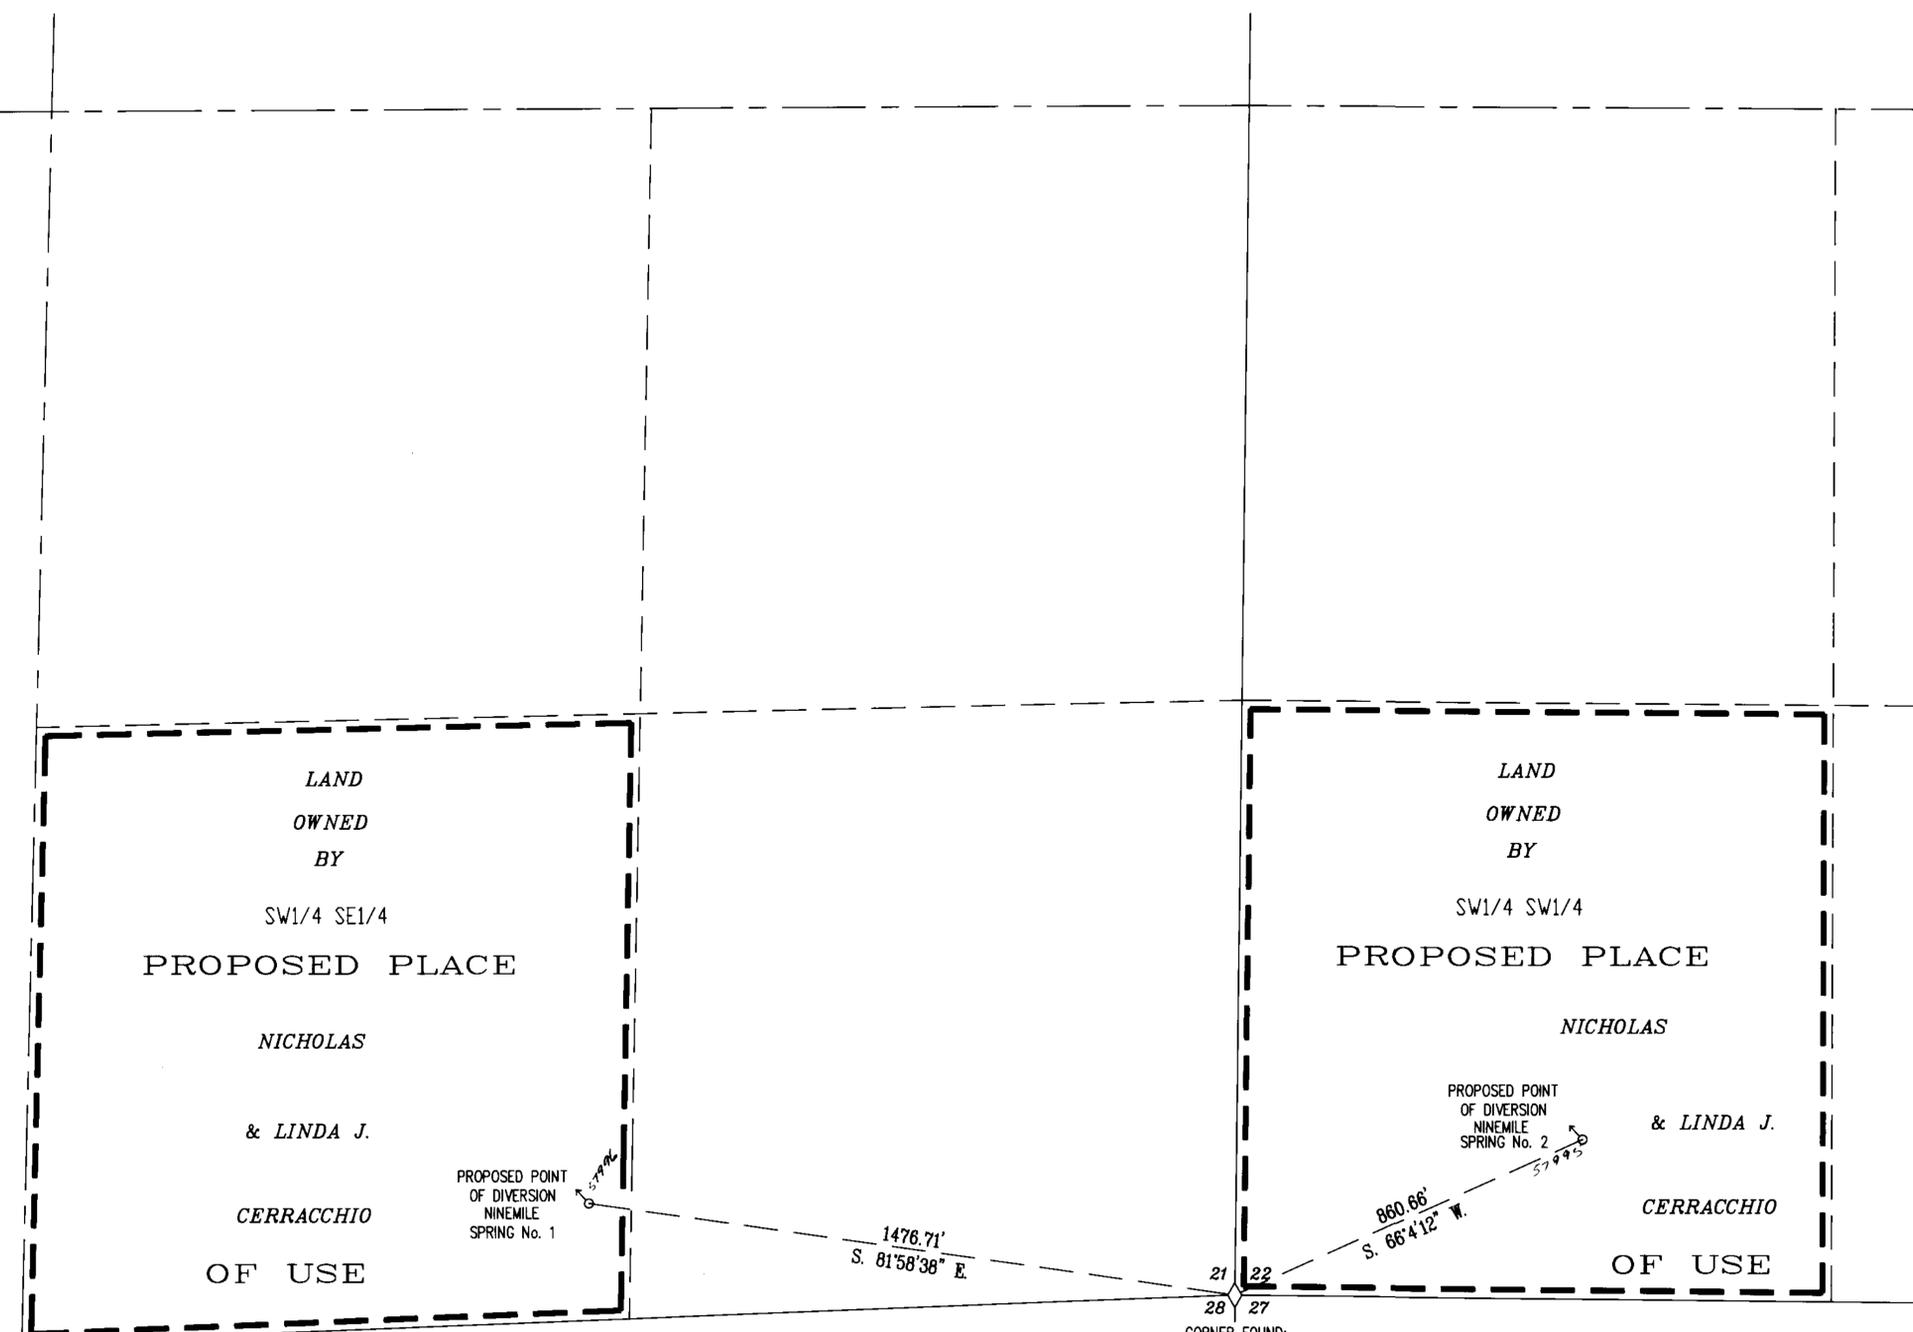

CORNER FOUND:
ORIGINAL STONE
SET T-POST

STATE ENGINEERS OFFICE

21:10 26:30 26

FILED
AUG 21 1992
STATE ENGINEER'S OFFICE

SURVEYED & MAPPED
BY
BOUNTY & FORMAN, INC.
ELY, NEVADA
AUGUST, 1992

57996 57995