


PROPOSED PLACE OF USE  
APPLICATIONS \_\_\_\_\_ & \_\_\_\_\_

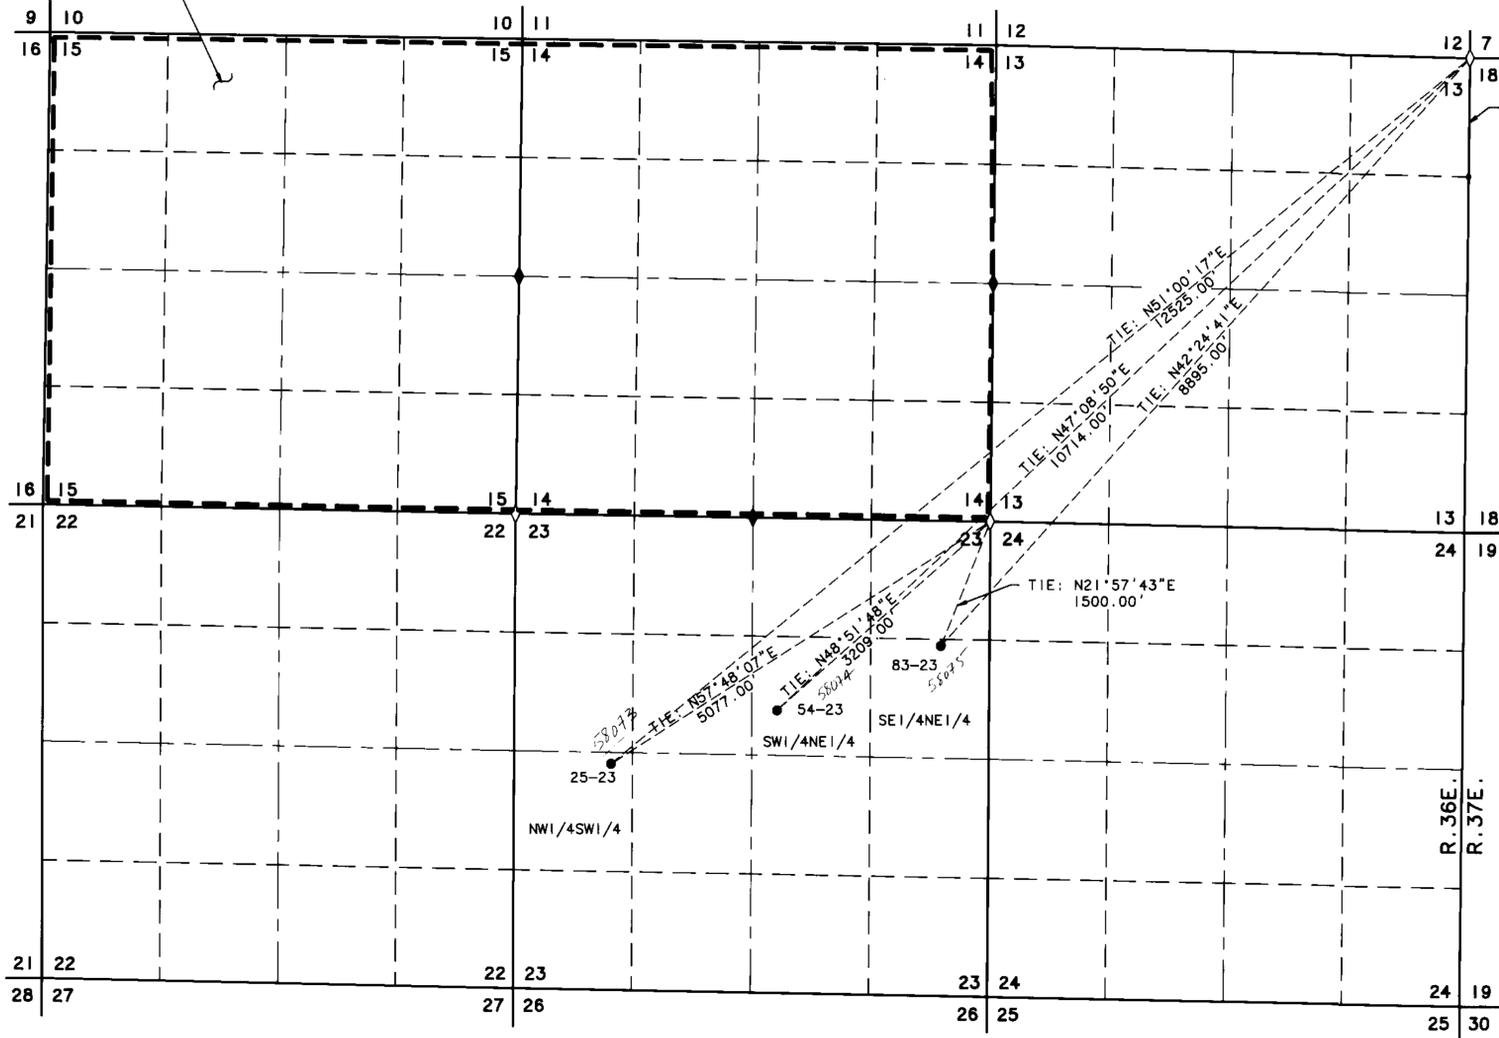

T. 24N., R. 36E., M.D.M.

STATE OF NEVADA }  
COUNTY OF WASHOE } SS

I, THOMAS A. FOOTE, BEING FIRST DULY SWORN DEPOSE AND SAY THAT THIS MAP, CONSISTING OF 1 SHEET, HAS BEEN CORRECTLY DRAWN TO THE DESIGNATED SCALE FROM FIELD NOTES OF A SURVEY MADE UNDER MY SUPERVISION AND DIRECTION, ON THE 26TH DAY OF AUGUST, 1992. THAT IT TRULY AND CORRECTLY REPRESENTS THE PROPOSED LOCATION AND EXTENT OF THE WORKS USED TO DIVERT WATER FROM AN UNDERGROUND SOURCE IN CHURCHILL COUNTY BY CAITHNESS RESOURCES, INC. FOR INDUSTRIAL AND DOMESTIC PURPOSES, THAT THE PROPOSED POINTS OF DIVERSION, THE PROPOSED PLACE OF USE, AND THE LOCATION AND NAMES OF ALL THE WORKS WHICH WILL CROSS OR CONNECT WITH THE PROPOSED WORKS, AND THE BOUNDARY OF ALL LANDS, SHOWING BY 40 ACRE SUBDIVISIONS THE AREAS PROPOSED FOR INDUSTRIAL AND DOMESTIC USE ARE SHOWN HEREON.



594

STATE WATER RIGHT SURVEYOR

SUBSCRIBED AND SWORN TO BEFORE ME THIS 10<sup>th</sup> DAY OF Sept., 1992, NOTARY PUBLIC IN AND FOR WASHOE COUNTY, NEVADA.

*Patricia K. Hamilton*  
NOTARY PUBLIC




**BASIS OF BEARINGS**

WEST LINE OF THE NW 1/4 SECTION 18, T. 24N., R. 37E., M.D.M. AS SHOWN ON THE DEPENDENT RESURVEY PLAT APPROVED BY THE BUREAU OF LAND MANAGEMENT ON SEPTEMBER 14, 1983.

NOTE: SECTIONS 14 AND 23 WERE RESURVEYED IN 1991 BY THE BLM. HOWEVER THE SURVEY HAS NOT BEEN ACCEPTED AT THE TIME OF THIS WATER RIGHT SURVEY.

**LEGEND**

- ◆ FOUND 1/4 CORNER - BLM BRASS CAP
- ◇ FOUND SECTION CORNER - BLM BRASS CAP
- ◆ FOUND 1/16 CORNER - BLM BRASS CAP

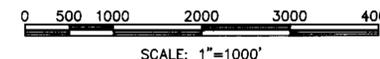

58073-75

**MAP TO ACCOMPANY**  
APPLICATION TO APPROPRIATE WATER  
FOR  
INDUSTRIAL AND DOMESTIC USE  
BY  
**CAITHNESS RESOURCES, INC.**  
FROM AN UNDERGROUND SOURCE

DATE: AUG. 1992	Kennedy/Jenks Consultants	JOB NO.: 927004
DRAWN BY: GAB	5190 Nell Road Suite 300	DWG. NO.: 92082
CHK'D BY: TAF	(702) 827-7900	Reno, Nevada 89502
		SHEET 1 OF 1

58073 58074 58073