

STATE OF NEVADA
COUNTY OF HUMBOLDT

I, JOHN H. MILTON III, being first duly sworn, depose and say that this map, consisting of one sheet, has been correctly drawn to the designated scale from field notes of a survey made by me or under my supervision and direction, between the 9th day of September, and the 10th day of September, 1992; that it truly and correctly represents the proposed location and extent of the works used to divert water from an underground source in Humboldt County by Donnell J. and Andree L. Richards for irrigation & domestic purposes. That the proposed point of diversion, the approximate location and size of the diverting channel, all reservoirs or basins, the location and names of all other works which will cross or connect with the proposed works, and the boundary of all lands, showing by 40-acre subdivisions the areas in the proposed place of use, are fully and correctly designated thereon.




State Water Right No. 573

Subscribed and sworn to before me this 16th day of September 1992.

Qingxin M. Gabilila
Notary Public



T.36 N., R.37 E.
M.D.B. & M.

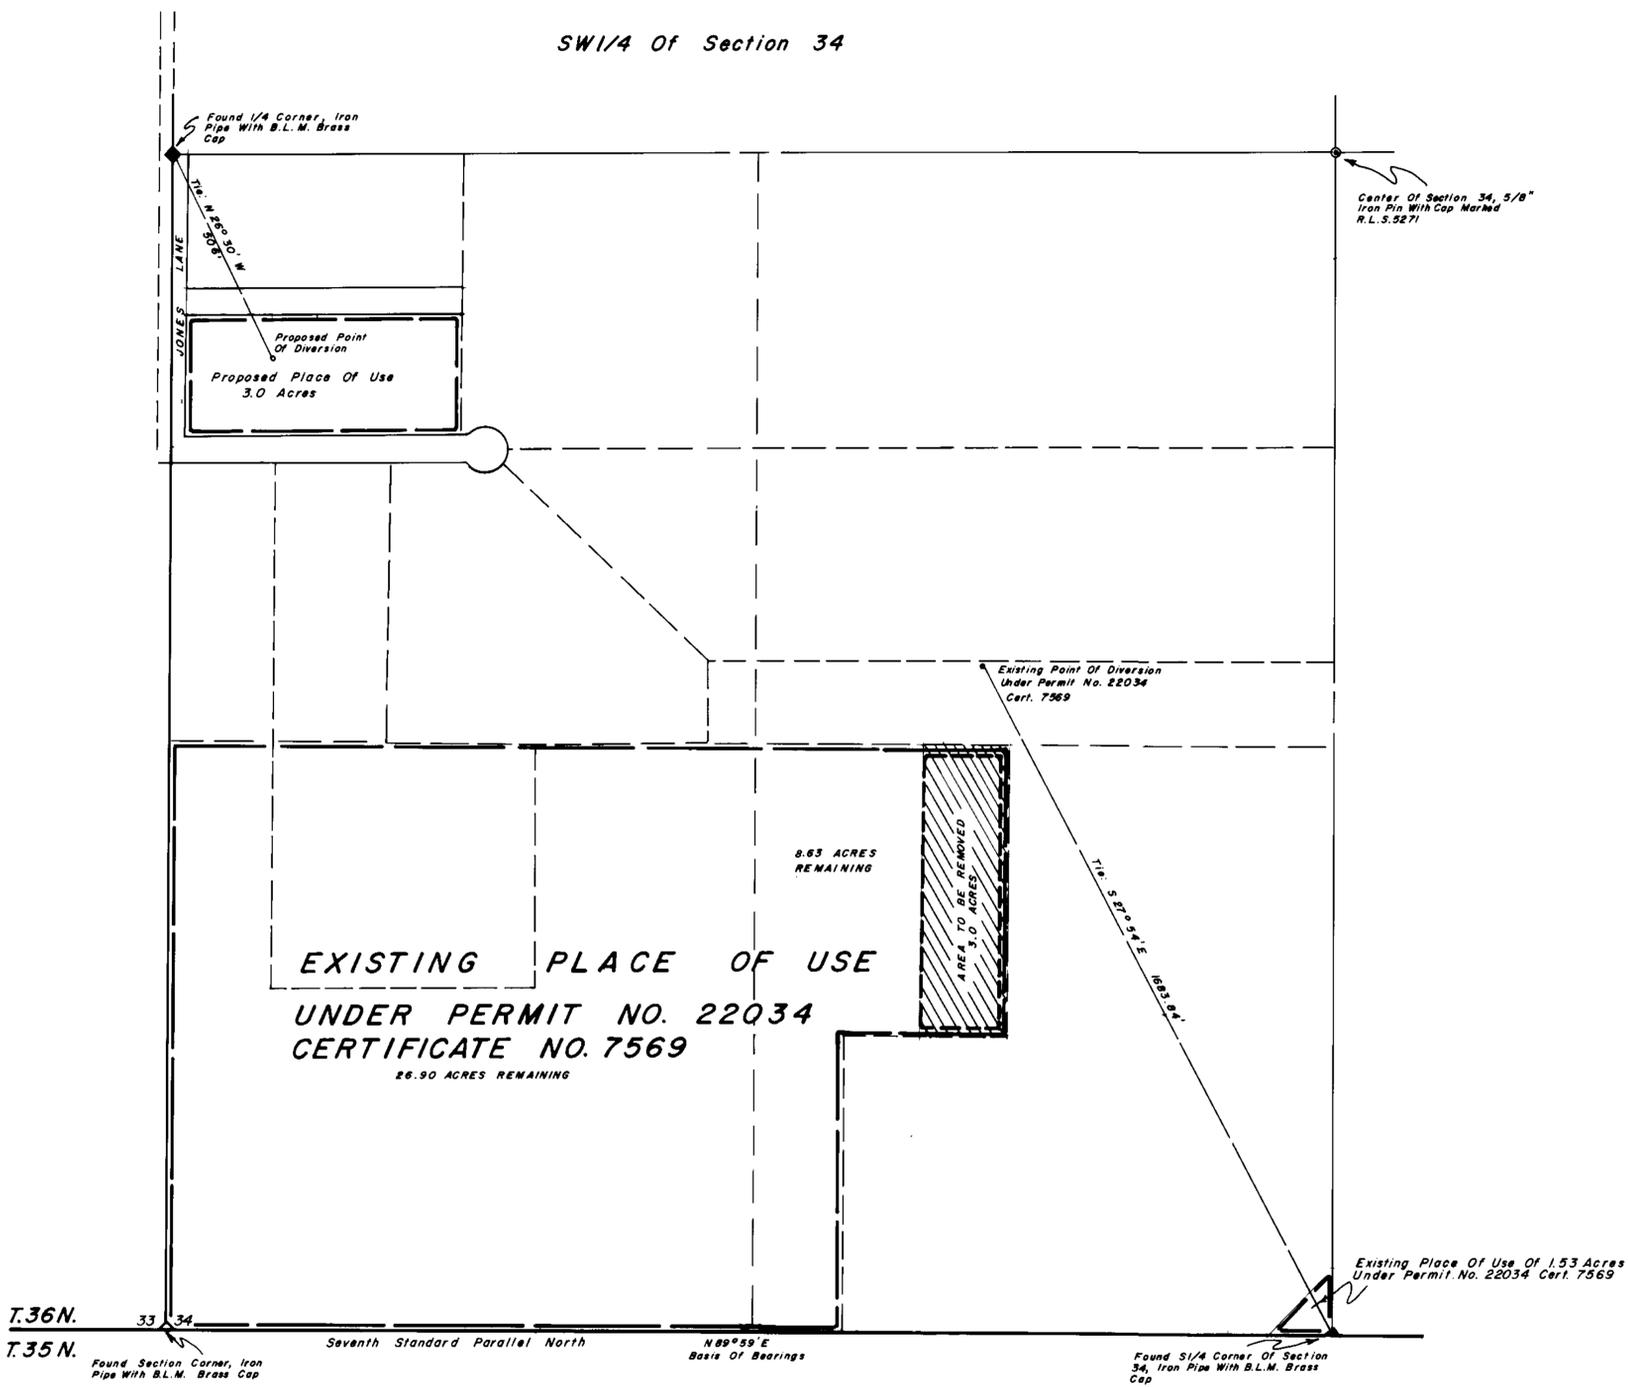

EXISTING PLACE OF USE
UNDER PERMIT NO. 22034
CERTIFICATE NO. 7569
26.90 ACRES REMAINING

NOTES:
Basis Of Bearings Taken From Map File No. 210282
Prepared For Donnell J. & Andree L. Richards, Filed
In The Office Of The Humboldt County Recorder On
January 16, 1981.

SCALE 1" = 200'



SEP 24 1992

58153

MAP TO ACCOMPANY APPLICATION
TO CHANGE THE POINT OF DIVERSION
& PLACE OF USE OF PORTION OF
PERMIT NO. 22034 CERT. NO. 7569

By Donnell J. & Andree L. Richards

From An Underground Source
IN HUMBOLDT COUNTY, NEVADA

Desert-Mountain Inc.
Land and Water Right Surveyors
146 West Second Street
Winnemucca, Nevada 89445
(702) 823-4414