


STATE OF NEVADA  
COUNTY OF HUMBOLDT

I, John H. Milton III, being first duly sworn, depose and say that this map, consisting of one sheet, has been correctly drawn to the designated scale from field notes of a survey made by me or under my supervision and direction, between the 17th day of November, and the 18th day of November, 1992; that it truly and correctly represents the proposed location and extent of the works used to divert water from an underground source in Humboldt County by Pine Forest Land and Livestock Co. for stockwatering purposes, under Application Number 58177. That the proposed point of diversion, the approximate location and size of the diverting channel or other conduit, the place and manner of use, and the location and names of all other works or streams which are crossed by, or connected with the said works, are fully and correctly designated thereon.




Subscribed and sworn to before me this 4th day of December 1992.

*Ginger M. Gabiola*  
Notary Public

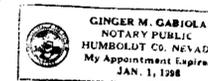

T.41N., R.28E.  
M.D.B. & M.

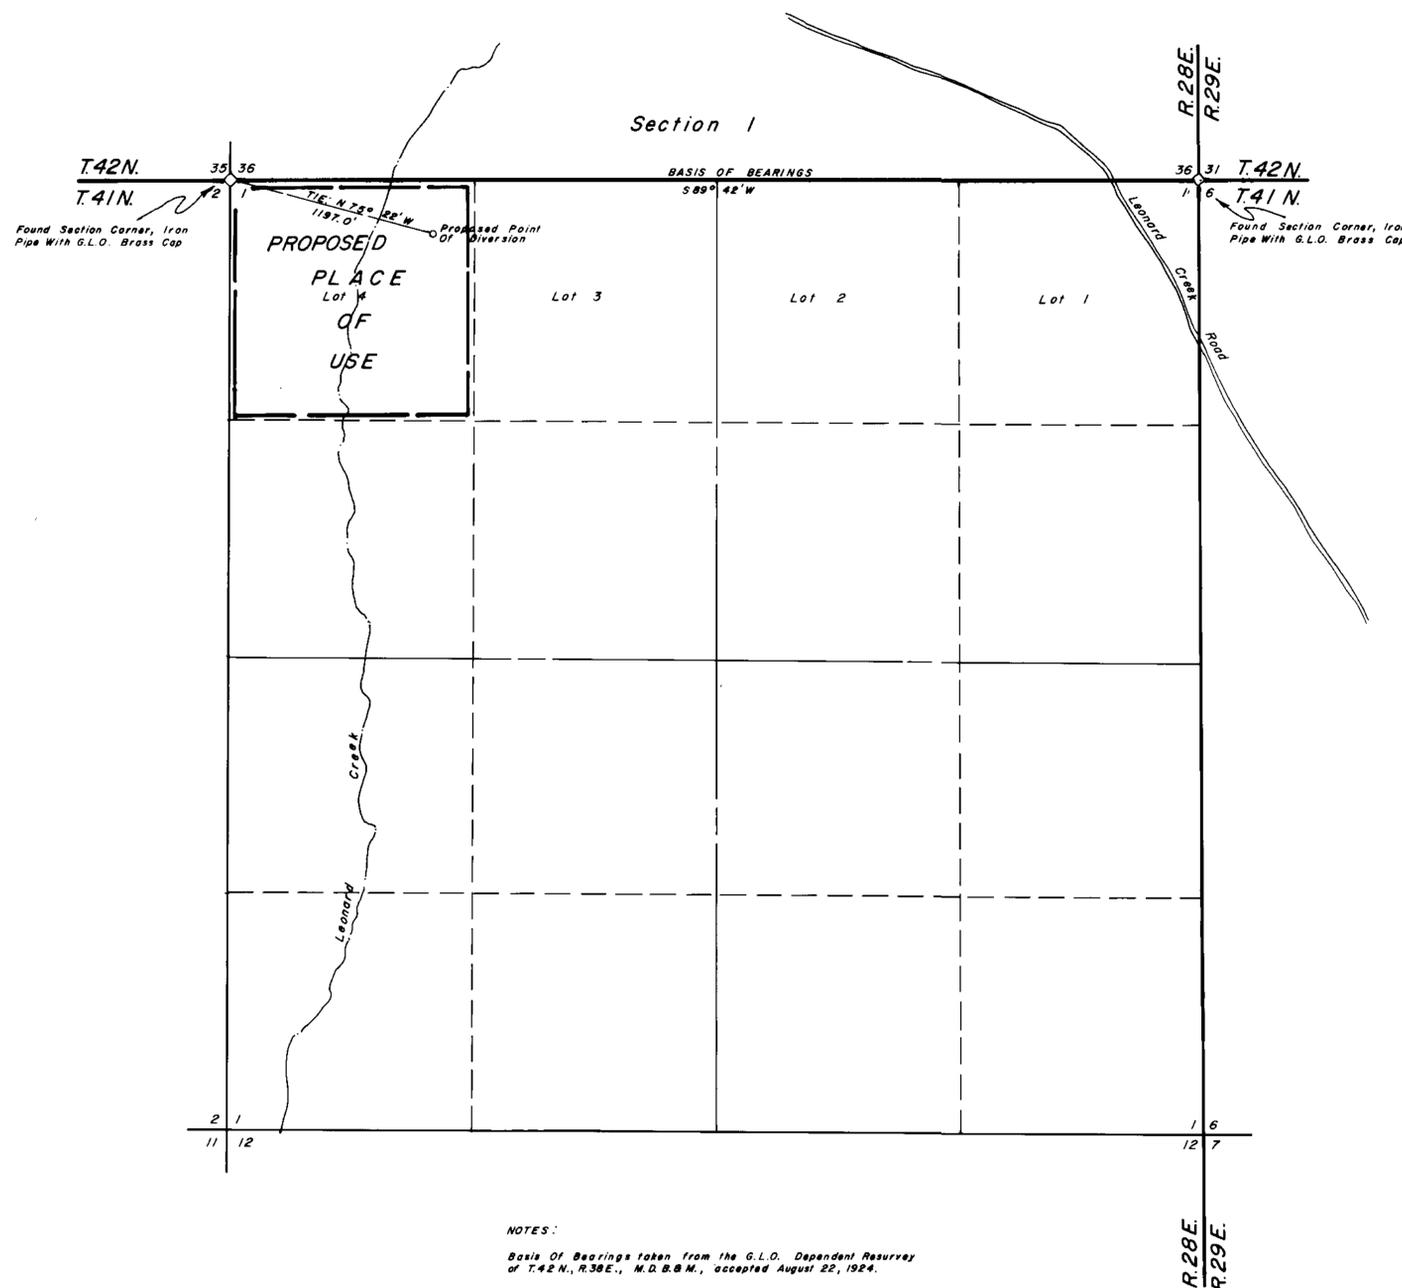

NOTES:  
Basis Of Bearings taken from the G.L.O. Dependent Resurvey of T.42N., R.38E., M.D.B. & M., accepted August 22, 1924.

SCALE 1" = 500'



FILED  
DEC 8 1992

MAP TO ACCOMPANY APPLICATION  
TO APPROPRIATE WATER  
UNDER APPLICATION NO. 58177  
For Stockwatering Purposes

By Pine Forest Land & Livestock Co.

From Underground  
IN HUMBOLDT COUNTY, NEVADA

Desert-Mountain Inc.  
Land and Water Right Surveyors  
146 West Second Street  
Winnemucca, Nevada 89445  
(702) 623-4414

58177