



BASIS OF BEARINGS

THE NORTH LINE OF THE SOUTHWEST QUARTER (SW 1/4) OF SECTION 28, TOWNSHIP 21 SOUTH, RANGE 61 EAST, M.D.M., CLARK COUNTY NEVADA, BEARS SOUTH 89° 53' 29" EAST PER RECORD OF SURVEY: FILE 36, PAGE 77, OFFICIAL RECORDS OF CLARK COUNTY, NEVADA.

STATE OF NEVADA } S.S.
COUNTY OF WASHOE }


I, RICHARD W. ARDEN, BEING FIRST DULY SWORN, DEPOSE AND SAY THAT THIS MAP, CONSISTING OF ONE SHEET, HAS BEEN CORRECTLY DRAWN TO THE DESIGNATED SCALE FROM FIELD NOTES OF A SURVEY MADE BY ME, OR UNDER MY SUPERVISION AND DIRECTION ON THE 7TH DAY OF OCTOBER, 1992; THAT IT TRULY AND CORRECTLY REPRESENTS THE PROPOSED LOCATION AND EXTENT OF THE WORKS USED TO DIVERT WATER FROM AN UNDERGROUND SOURCE IN CLARK COUNTY BY GERAGHTY & MILLER, INC. FOR GROUND-WATER REMEDIATION PILOT TEST PURPOSES; THAT THE PROPOSED POINT OF DIVERSION, THE LOCATION AND NAMES OF ALL OTHER WORKS, AND THE BOUNDARY OF ALL LANDS, SHOWING BY 40-ACRE SUBDIVISIONS THE AREAS TO BE SERVED, ARE FULLY AND CORRECTLY DESIGNATED HEREON.

Richard W. Arden
RICHARD W. ARDEN
STATE WATER RIGHT SURVEYOR NO. 1643
PROFESSIONAL LAND SURVEYOR NO. 1643


SUBSCRIBED AND SWORN TO BEFORE ME THIS 15th DAY OF Oct., 1992.

Carol Ann Adams
NOTARY PUBLIC

CAROL ANN ADAMS
Notary Public - State of Nevada
Appointment Granted in Washoe County
MY APPOINTMENT EXPIRES JUNE 25, 1995

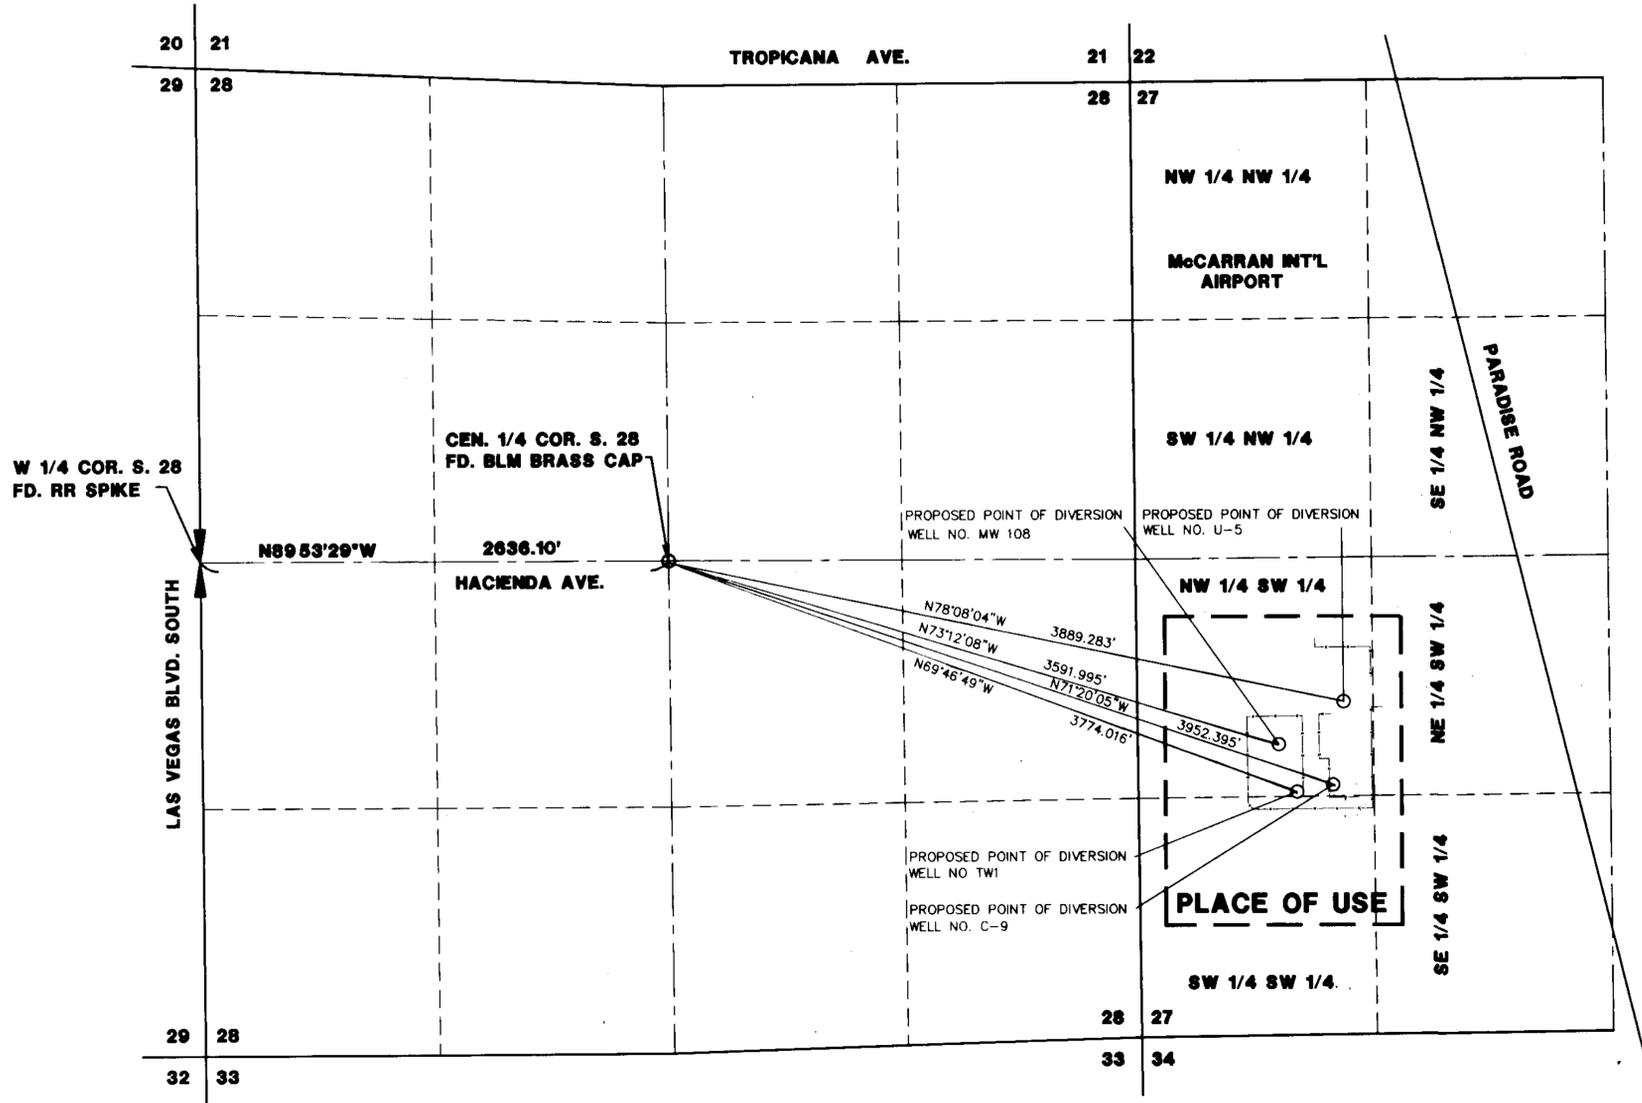

TOWNSHIP 21 SOUTH, RANGE 61 EAST

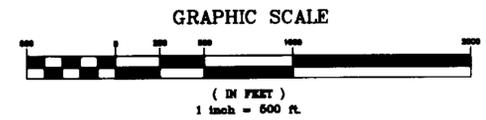

MAP
TO ACCOMPANY APPLICATION
TO APPROPRIATE WATER
FOR GROUND WATER REMEDIATION
PILOT TEST PURPOSES
BY: GERAGHTY & MILLER INC.
FROM AN UNDERGROUND SOURCE
CLARK COUNTY, NEVADA

JOB NO. 2-841-011
DATE 10-12-92
DR. _____
LAS VEGAS, NEVADA
RENO/SPARKS, NEVADA
PHOENIX, ARIZONA
SSA CONSULTING ENGINEERS

FILED
OCT 26 1992
STATE ENGINEER OFFICE

58253 E