


SECTIONS 32 & 33 OF T4S, R70E, M.D.B. & M.

SURVEYOR'S STATEMENT

STATE OF NEVADA  
COUNTY OF LINCOLN ss


I, Frank C. Hulse, being duly sworn, depose and say that this map, consisting of one sheet, has been correctly drawn to the designated scale from field notes of a survey made by me on the 27th day of August, 1992, and truly represents the location of the current and proposed points of diversion, and the current and proposed places of use under Application 48972 from an underground source for irrigation purposes. Proposed place of use is shown by heavy dashed lines ————. Existing place of use is shown by broken lines ————.

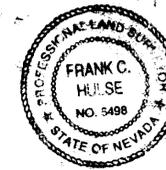


*Frank C. Hulse*  
Frank C. Hulse #722  
State Water Rights Surveyor

On this 14th day of October, 1992, Frank C. Hulse appeared before me, a Notary Public, and acknowledged to me that he did execute the above instrument.

*Judy A. Stohart*  
Notary Public

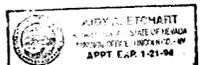

My commission expires January 21, 1994.

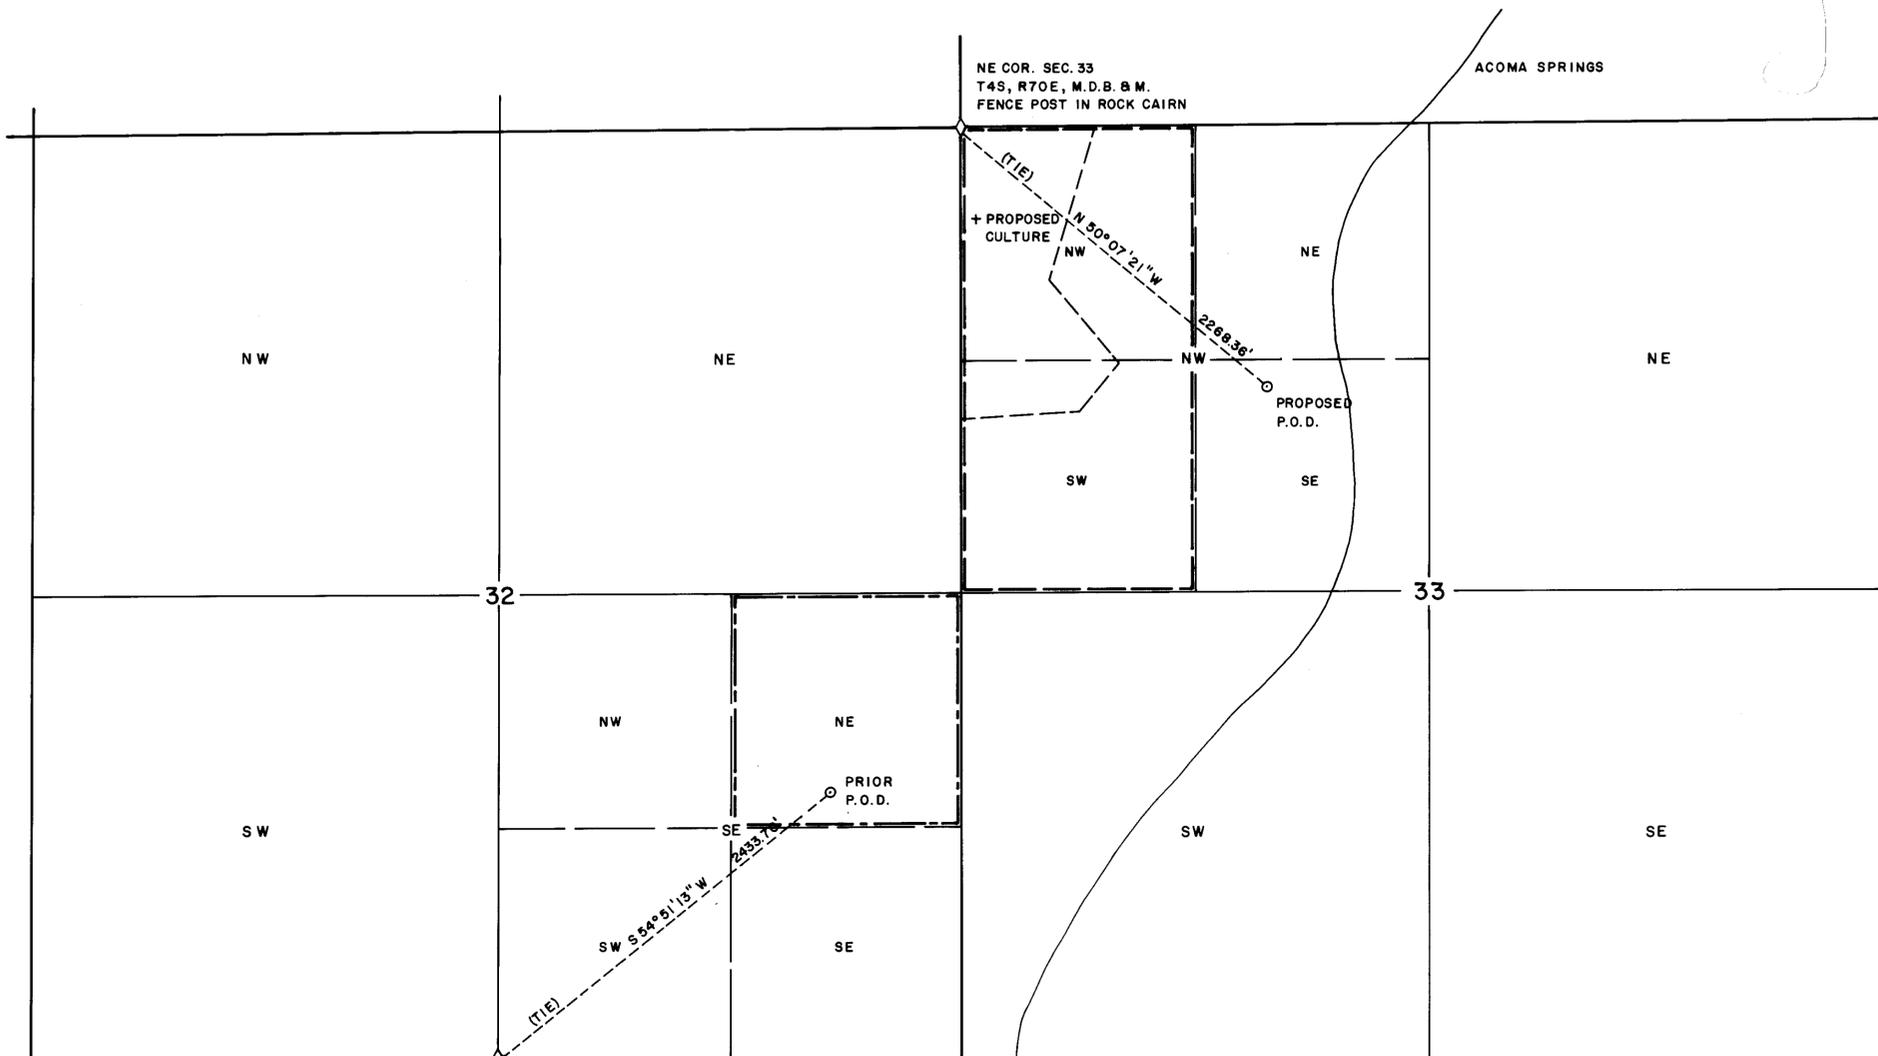


B. L. M. BRASS CAP  
S1/4 SEC. 32  
T4S, R70E, M.D.B. & M.

+ PROPOSED CULTURE WILL NOT EXCEED  
40 ACRES.



CURRENT PLACE OF USE \_\_\_\_\_

PROPOSED PLACE OF USE \_\_\_\_\_

APPLICANTS:  
GERALD L. HOLT AND MISHA B. HOLT  
211 NORTH 200 WEST  
ST. GEORGE, UTAH 84770

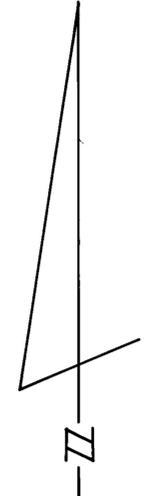


BASIS OF BEARING: SOLAR OBSERVATION

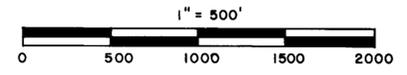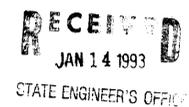

58264

MAP TO ACCOMPANY APPLICATION  
TO CHANGE THE POINT OF DIVERSION  
AND PLACE OF USE OF APPLICATION  
48972 FROM AN UNDERGROUND  
SOURCE BY GERALD L. AND MISHA  
B. HOLT.

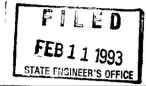

FRANK C. HULSE/s.f. OCT. 1992

75854 58264