


SECTION 4 T.20S. R.60E. M.D.B.&M.

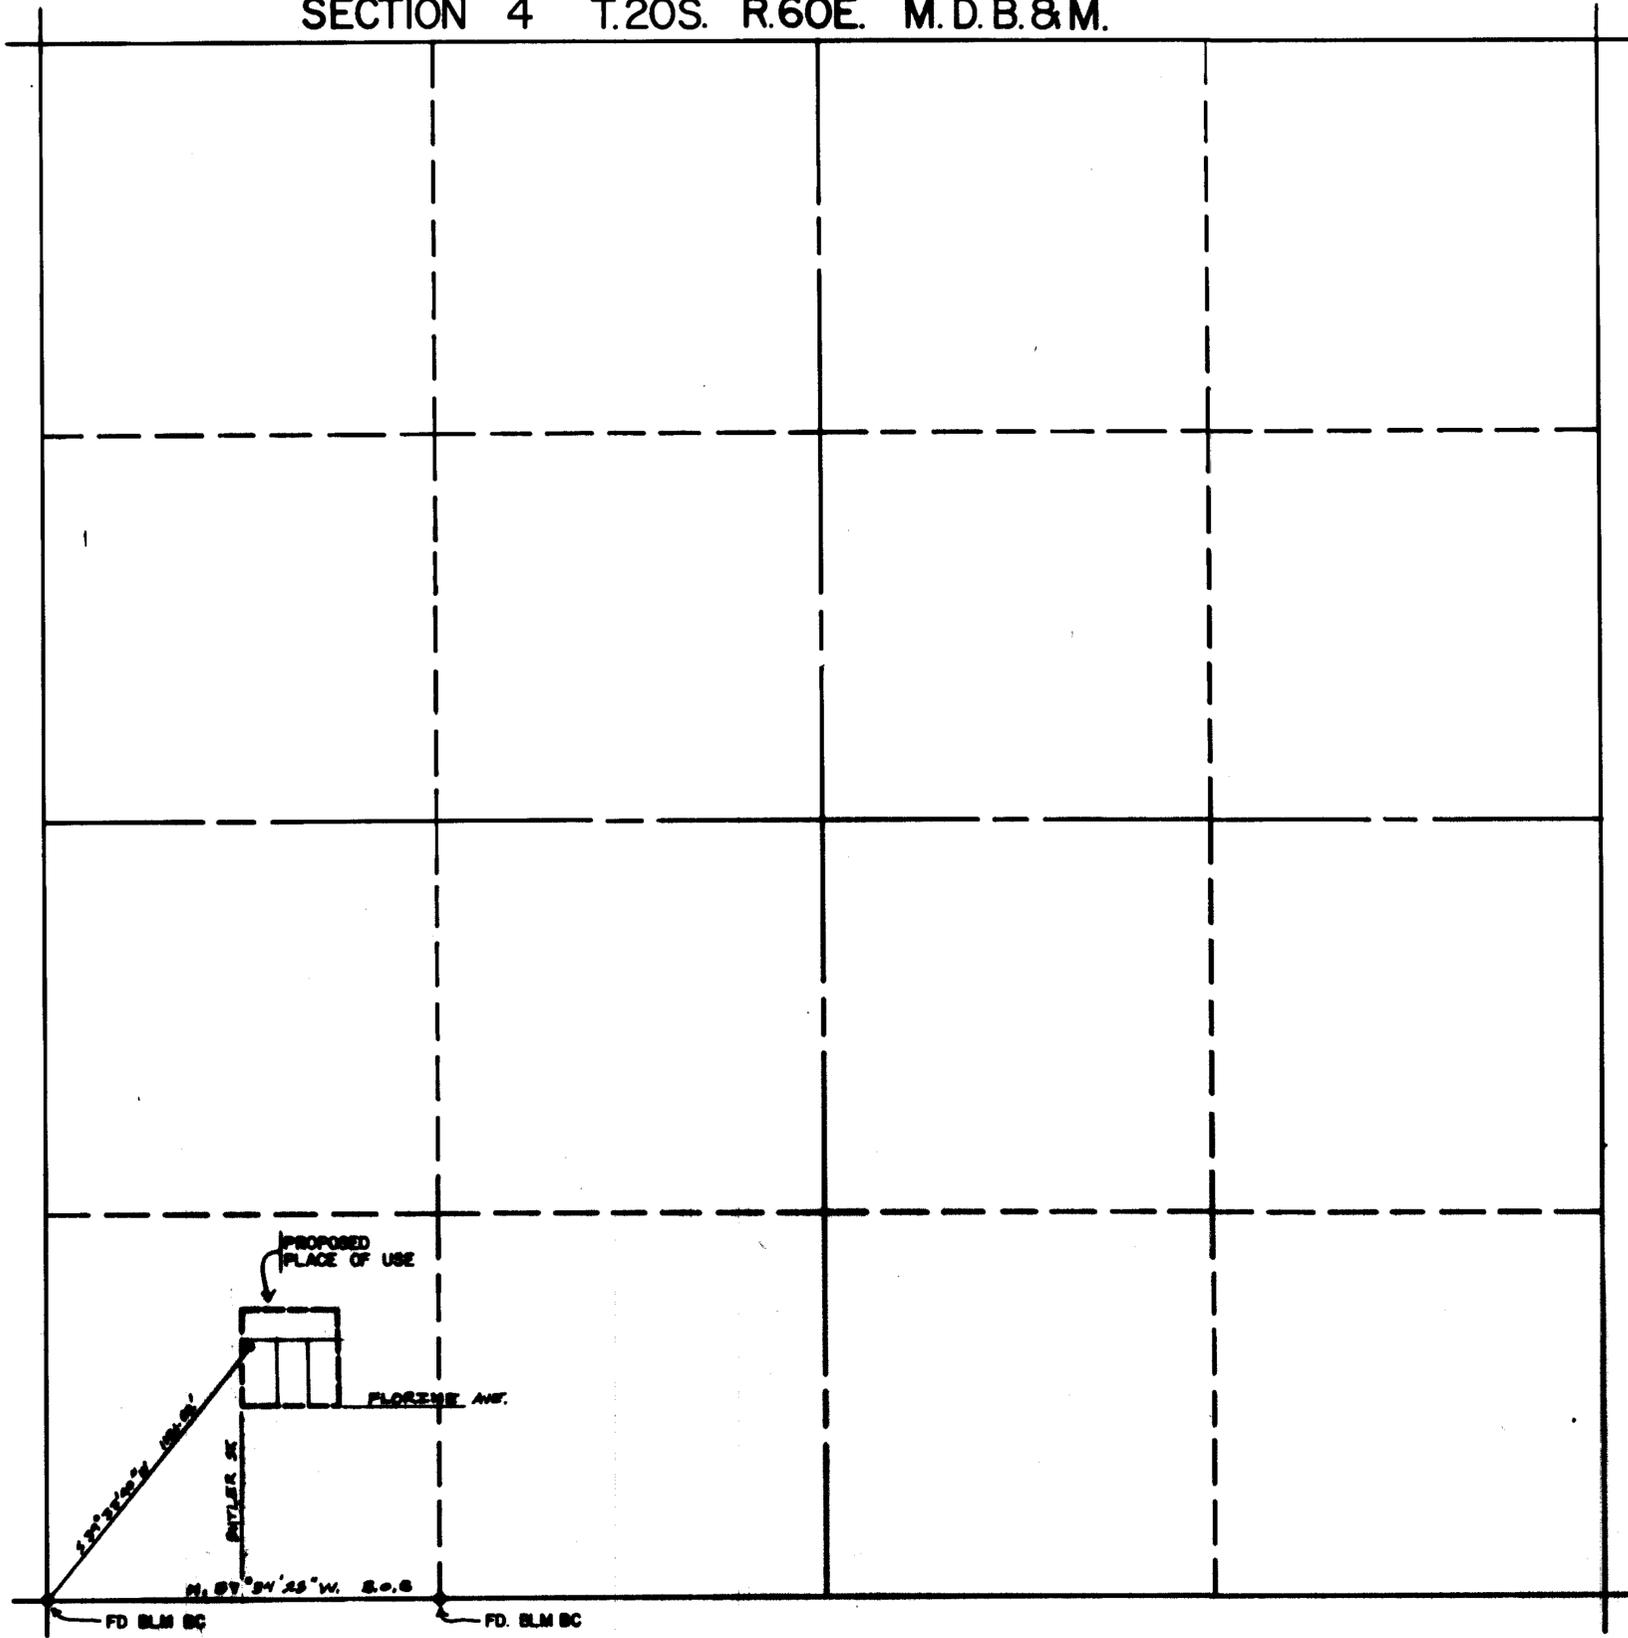

STATE OF NEVADA)
) SS.
 COUNTY OF CLARK)

I, **JAMES T. ANSPACH**, being first duly sworn, depose and say that this map, consisting of 1 sheet, has been correctly drawn to the designated scale from field notes of a survey made under my supervision and direction, on the **23rd** day of, **NOVEMBER** 19**92**; that it truly and correctly represents the proposed location and extent of the works used to divert water from an underground source in **CLARK** county, by **KELLY WHYTE** for **QUASH MUNICIPAL** purposes. That the proposed point of diversion, names of all other works which will cross or connect with the proposed works, and the boundary of all lands, are fully and correctly designated thereon.


James T. Anspach
 State Water Rights Surveyor No. 2628



Subscribed and sworn to before me
 this **30th** day of **November**, 19**92**
 Notary Public in and for Clark County, Nevada

Thomas J. Smith
 Signed

BASIS OF BEARING
 N 87° 34' 28" W. SO. LINE SW 1/4 SW 1/4
 SEC. 4, T. 20S., R. 60E., M.D.B. & M. AS
 SHOWN IN FILE 92, PAGE 43 OF PARCEL
 MAP, CLARK COUNTY, NEVADA RECORDS.

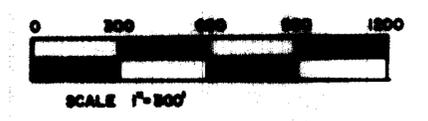

MAP
 TO ACCOMPANY APPLICATION TO APPROPRIATE
 FOR QUASH-MUNICIPAL PURPOSES
 BY
KELLY WHYTE
 FROM AN UNDERGROUND SOURCE

FILED
 DEC 4 1992
 CLARK COUNTY, NEVADA