


T.25 N, R.64 E., M.D.B. & M.

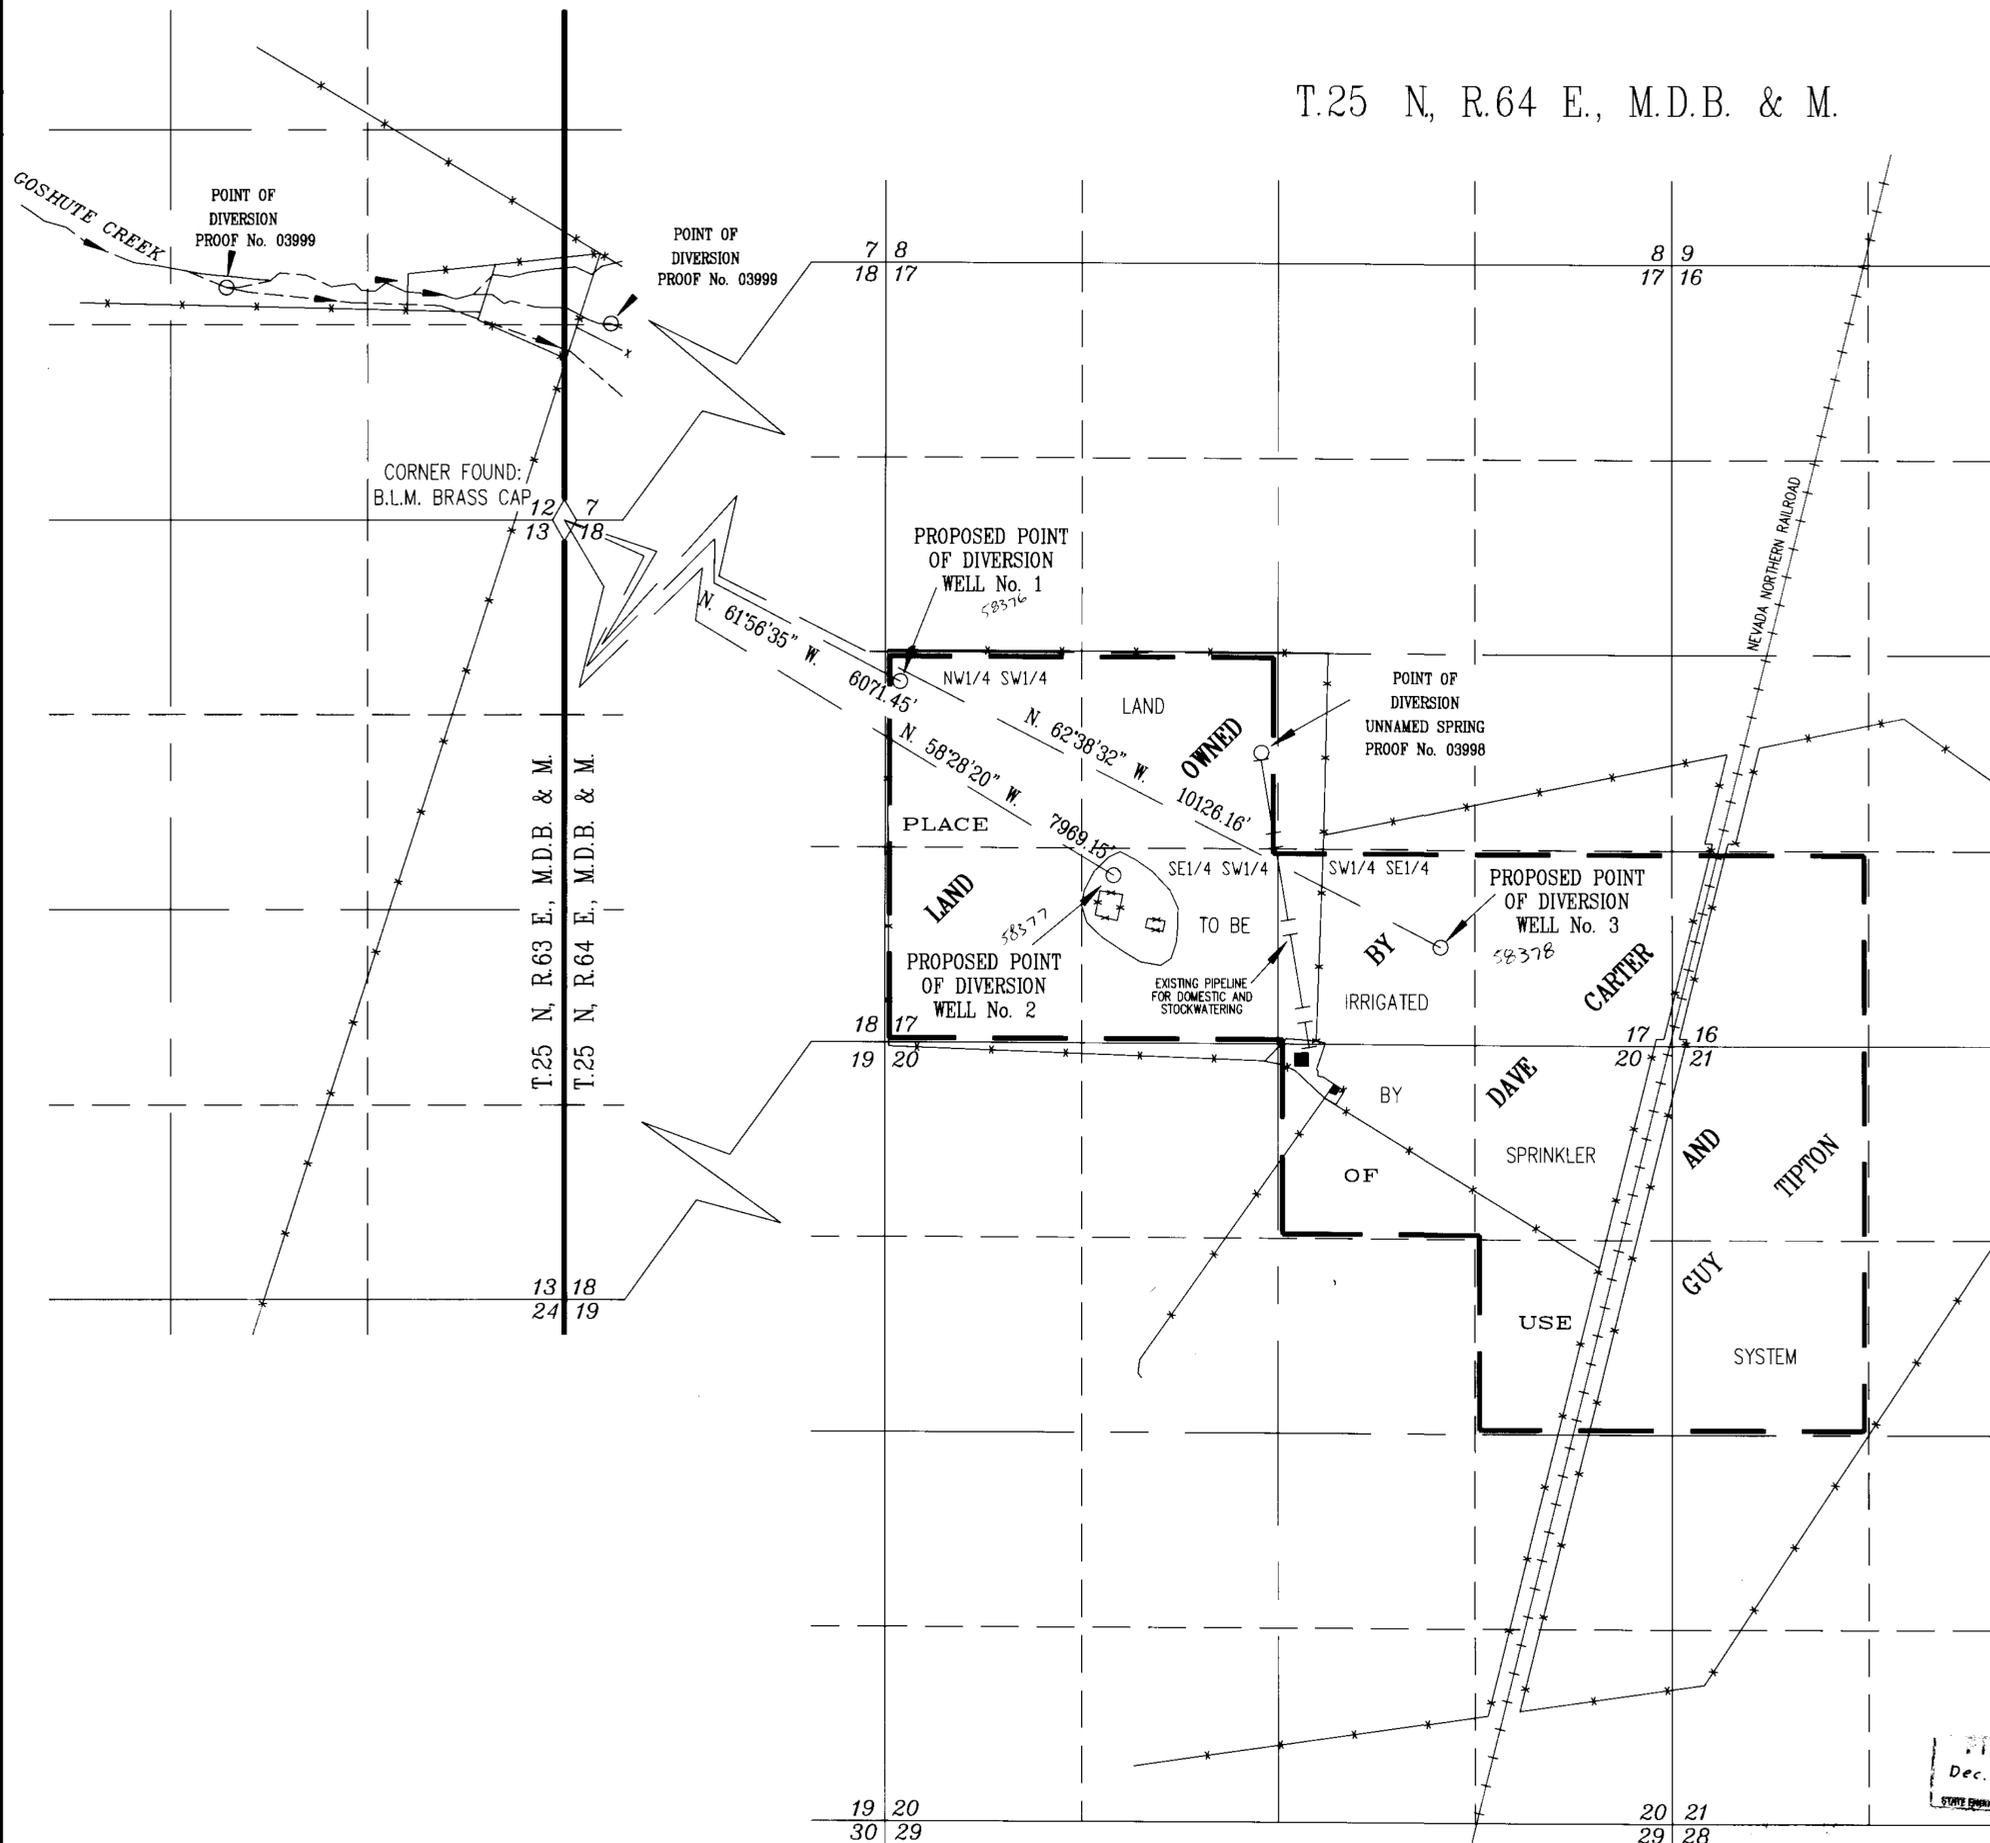

STATE OF NEVADA } ss.
County of White Pine }


I, Richard W. Forman, being first duly sworn, depose and say that this map, consisting of one sheet, has been correctly drawn to the designated scale from field notes of a survey made under my supervision and direction on the 30th day of July, 1992; that it truly and correctly represents the proposed location and extent of the works used to divert water from underground sources, in White Pine County, by Dave Carter & Guy Tipton for Irrigation and Domestic purposes. That the proposed points of diversion, the approximate location and size of the diverting channel, all reservoirs or basins, the location and names of all other works which will cross or connect with the proposed works, and the boundary, of all lands, showing by 40-acre subdivisions the areas proposed to be irrigated, are fully and correctly designated thereon.

Richard W. Forman
State Water Right Surveyor No. 420



Subscribed and sworn to before me this 4th day of December, 1992.

Debbie Godard
Notary Public in and for White Pine County, Nevada.

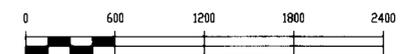

SCALE 1" = 600'
58376-58378

FILED
Dec. 8, 1992
STATE ENGINEER'S OFFICE

SURVEYED & MAPPED
BY
BOUNTY & FORMAN, INC.
ELY, NEVADA
DECEMBER, 1992

MAP TO ACCOMPANY
APPLICATION TO APPROPRIATE WATER
FOR
IRRIGATION & DOMESTIC
BY
DAVE CARTER & GUY TIPTON
FROM
UNDERGROUND SOURCES

58378 58377 58376