


STATE OF NEVADA SS
 COUNTY OF WASHOE

I, GEORGE W. BALL JR., BEING FIRST DULY SWORN DEPOSE AND SAY THAT THIS MAP, CONSISTING OF ONE SHEET, HAS BEEN CORRECTLY DRAWN TO THE DESIGNATED SCALE FROM EXISTING MAPS PREPARED BY THE UNITED STATES DEPARTMENT OF THE INTERIOR, GENERAL LAND OFFICE SURVEY PLATS, AND A WELL SURVEY TIE PERFORMED AND COMPUTED BY LAHONA ENGINEERING JUNE, 1992 UTILIZING RECORD OF SURVEY DOCUMENT NUMBER 258455 FILED SEPTEMBER 15, 1972 WITH THE WASHOE COUNTY RECORDER, THAT IT TRULY REPRESENTS THE PROPOSED LOCATION AND EXTENT OF THE WORKS TO BE USED TO DIVERT WATER FROM UNDERGROUND SOURCES IN WASHOE COUNTY BY LYNNE GARNETT FOR DOMESTIC AND OTHER PURPOSES; THAT THE POINT OF DIVERSION, THE APPROXIMATE LOCATION OF THE DIVERTING WORKS AND ALL OTHER RESERVOIRS AND BASINS, AND THE BOUNDARY OF ALL LANDS TO BE SERVED, SHOWN BY 40-ACRE SUBDIVISION ARE FULLY AND CORRECTLY DESIGNATED THEREON.

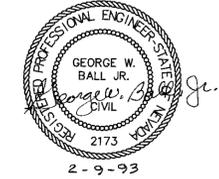

STATE WATER RIGHT SURVEYOR No. 409


SUBSCRIBED AND SWORN TO BEFORE ME THIS 9th DAY OF February, 1993
 NOTARY PUBLIC IN AND FOR WASHOE COUNTY, NEVADA.

Annette Audrey Dusek
 NOTARY



BASIS OF BEARING: RECORD OF SURVEY 258455 - FILED 9/15/72 - WASHOE COUNTY
 (BASIS OF BEARING - STATE OF NEVADA COORDINATE SYSTEM)

MAGNETIC NORTH
 DECLINATION OF
 17 1/2'

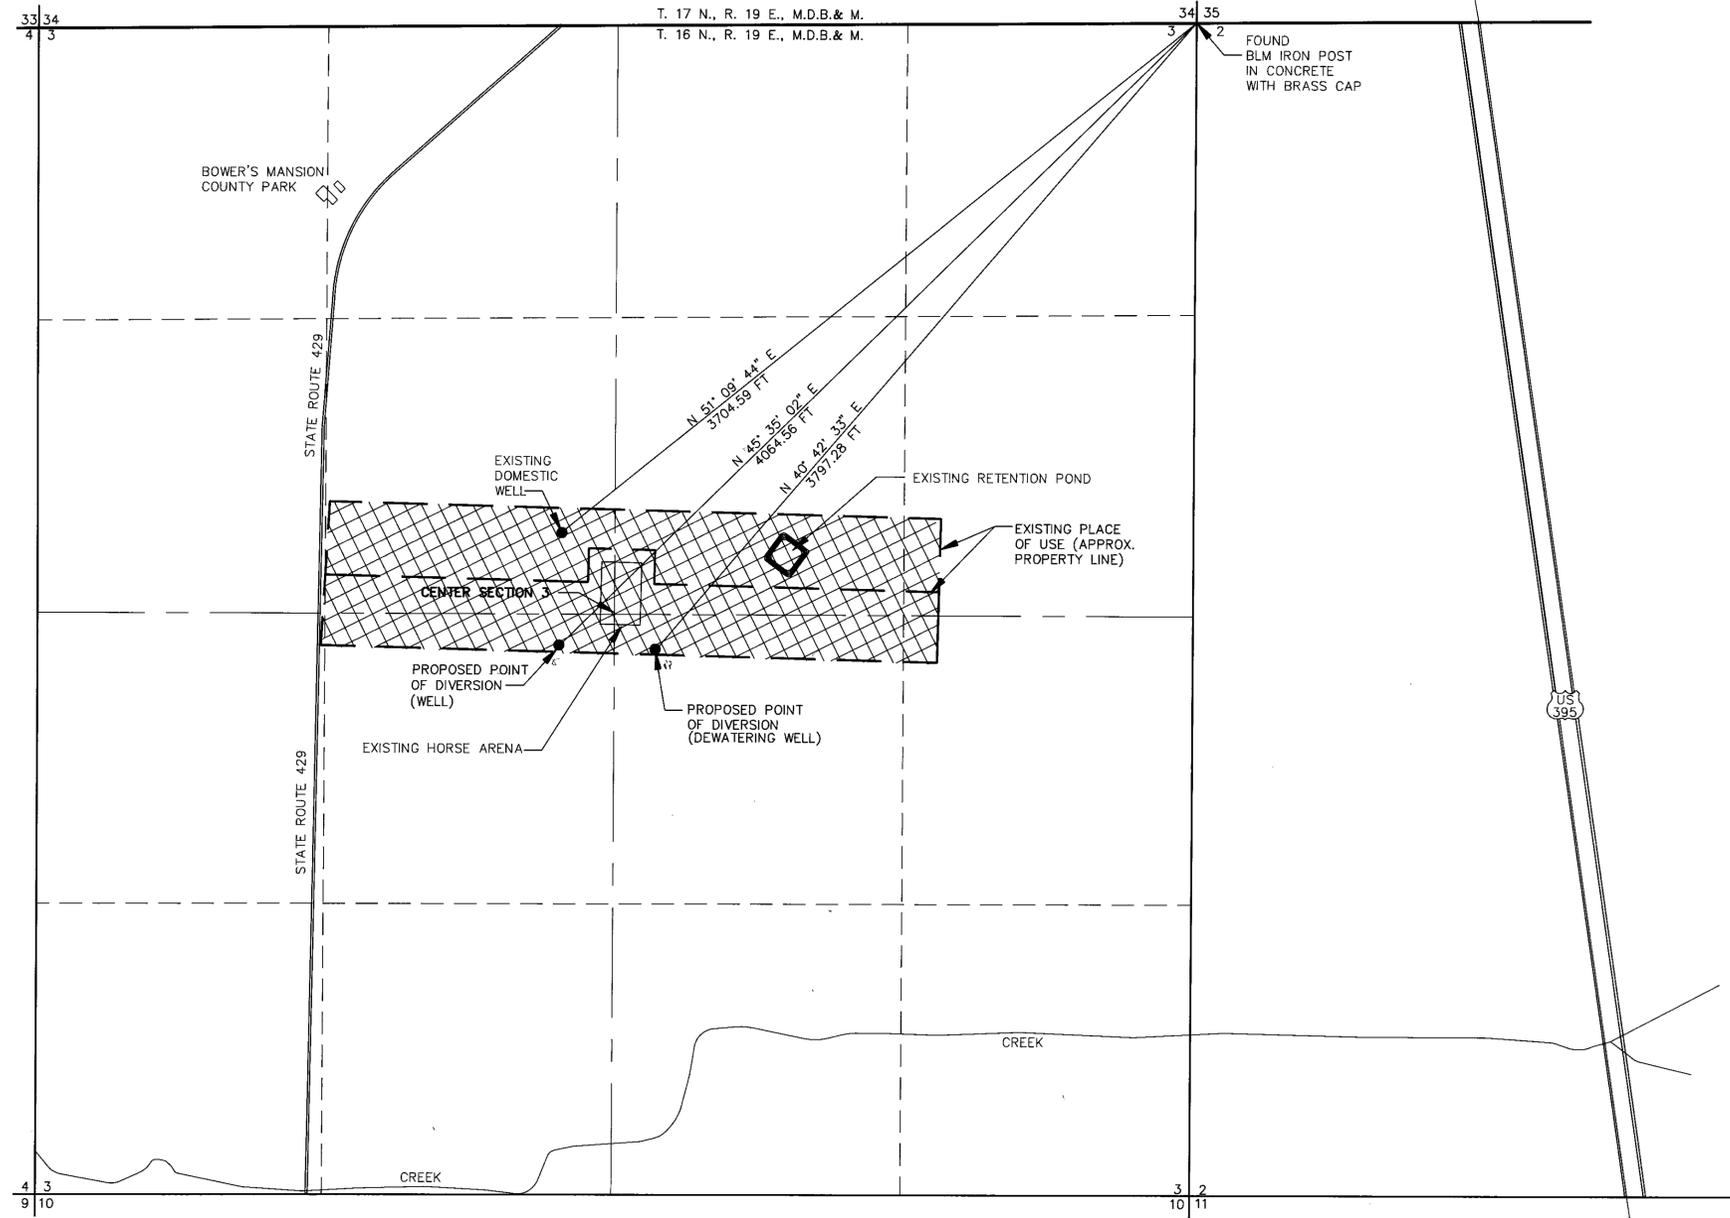

TO RENO

TO CARSON

68213 CERTIFICATE NO. 19665 ISSUED 12-31-2014
 66047 CERTIFICATE NO. 19664 ISSUED 12-26-2014
 58389 CERTIFICATE NO. 11309 ISSUED 7-7-09



- KEY:
- EXISTING PLACE OF USE
 - SECTION LINE
 - 1/4 SECTION LINE
 - 1/16 SECTION LINE
 - TOWNSHIP AND RANGE LINE



MAP TO ACCOMPANY APPLICATION TO
 APPROPRIATE WATER FROM UNDERGROUND SOURCES
 BY
 LYNNE GARNETT
 IN WASHOE COUNTY, NEVADA
 FOR DOMESTIC USE, STOCK WATERING,
 DUST MITIGATION, FIRE SUPPRESSION STORAGE,
 LANDSCAPING, AND DEWATERING PURSUANT WITH
 N.R.S. 534.025

68213 66047 62877 58389 58388