


Section	Subdivision	Township	Range	Cultivated acres	Culture
2	Lot 1	45	55	32.5	Alfalfa
2	Lot 2	-	-	32.5	-
2	SW 1/4 NE 1/4	-	-	32.5	-
2	Lot 3	-	-	31.42	-
33	NE 1/4 SE 1/4	35	55	33.375	-
33	NW 1/4 SE 1/4	-	-	33.375	-
33	SW 1/4 SE 1/4	-	-	33.375	-
33	SE 1/4 SE 1/4	-	-	33.375	-
TOTAL				262.42	-


 T. 3 & 4 S., R. 55 E.,
 M.D.M.

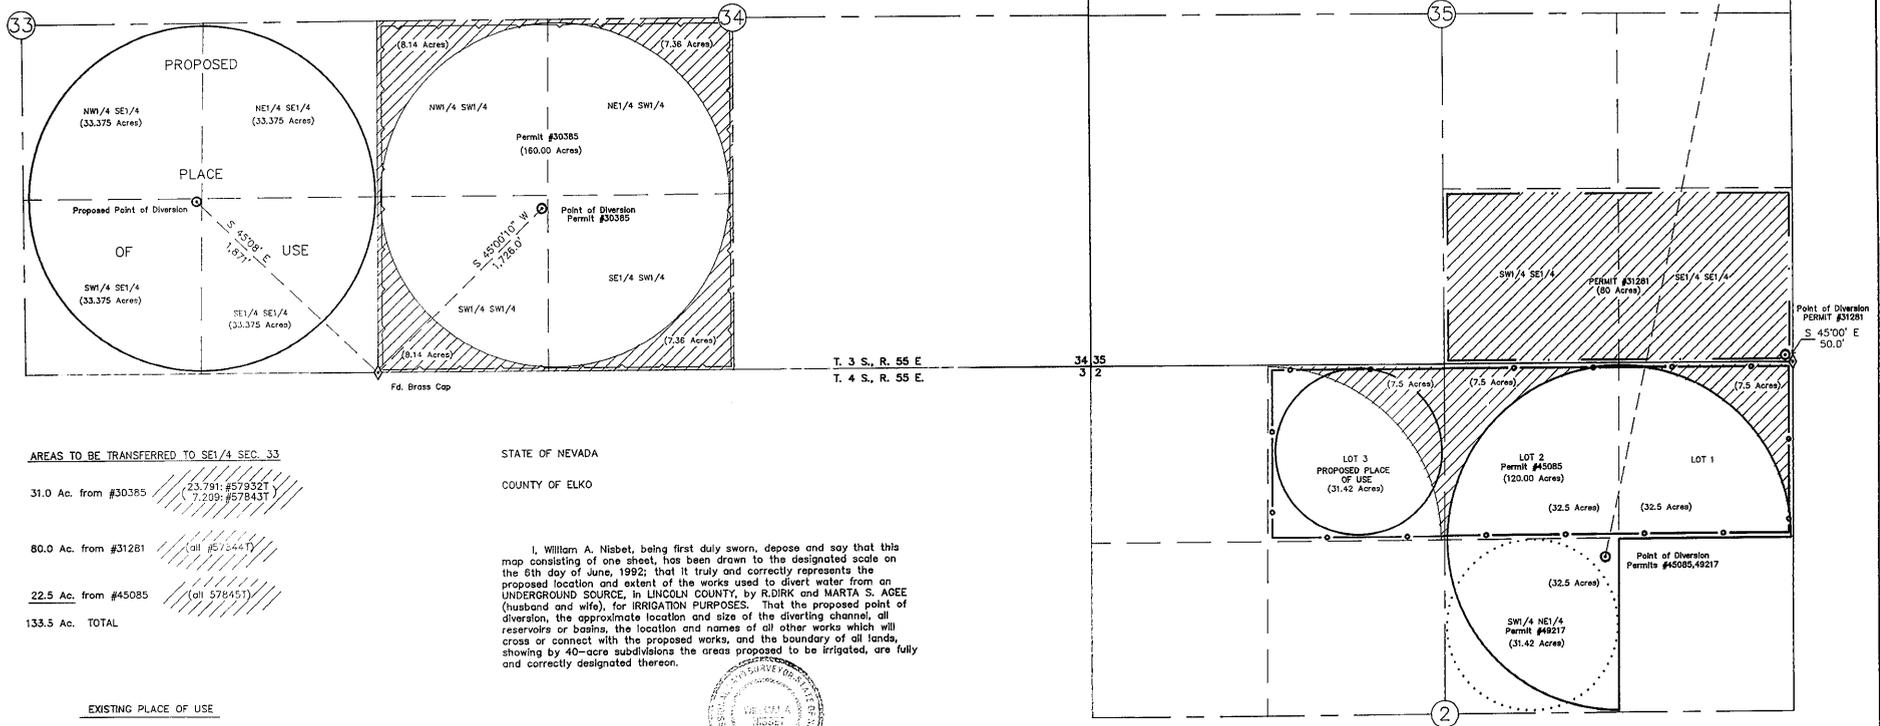

AREAS TO BE TRANSFERRED TO SE1/4 SEC. 33

- 31.0 Ac. from #30385 (23.791: #579321) (7.209: #579431)
- 80.0 Ac. from #31281 (all #51441)
- 22.5 Ac. from #45085 (all #578151)
- 133.5 Ac. TOTAL

STATE OF NEVADA
 COUNTY OF ELKO

I, William A. Nisbet, being first duly sworn, depose and say that this map consisting of one sheet, has been drawn to the designated scale on the 6th day of June, 1992; that it truly and correctly represents the proposed location and extent of the works used to divert water from an UNDERGROUND SOURCE, in LINCOLN COUNTY, by R. DIRK and MARTA S. AGEE (husband and wife), for IRRIGATION PURPOSES. That the proposed point of diversion, the approximate location and size of the diverting channel, all reservoirs or basins, the location and names of all other works which will cross or connect with the proposed works, and the boundary of all lands, showing by 40-acre subdivisions the areas proposed to be irrigated, are fully and correctly designated thereon.



William A. Nisbet
 WILLIAM A. NISBET, STATE WATER-RIGHT SURVEYOR

Subscribed and sworn to before me this 22 day of Dec, 1992

Carol D. ...
 NOTARY PUBLIC in and for ELKO COUNTY, NEVADA.

BASIS OF BEARING: Magnetic Var. 14 1/2 ° E.

0 500 1000 1500
 SCALE: 1"=500' 58421-25

MAP TO ACCOMPANY APPLICATION TO CHANGE
 POINT OF DIVERSION & PLACE OF USE OF WATER
 HERETOFORE APPROPRIATED
 FOR IRRIGATION
 BY R. Dirk & Marta S. Agee, husband & wife
 FROM UNDERGROUND SOURCES
 IN Lincoln County

NO.	DATE	REVISIONS

FILED
 DEC 24 1992
 STATE ENGINEER'S OFFICE

APPROVED BY *W.A.*
 DATE 205-1-001 TIME 9-21-92
CHLTON Engineering and Surveying, LTD
 421 Court Street
 Elko, Nevada 89801

W92052 1/1

58425 58424 58423 58422 58421