


STATE OF NEVADA
CARSON CITY

s.s.

I, BRIAN A. RANDALL, BEING FIRST DULY SWORN, DEPOSE AND SAY THAT THIS MAP, CONSISTING OF ONE SHEET, HAS BEEN CORRECTLY DRAWN TO THE DESIGNATED SCALE FROM FIELD NOTES OF A SURVEY MADE UNDER MY SUPERVISION BETWEEN THE 22ND DAY OF SEPTEMBER, AND THE 13TH DAY OF OCTOBER, 1992, AND RECORD INFORMATION ON FILE AT THE DIVISION OF WATER RESOURCES; THAT IT TRULY AND CORRECTLY REPRESENTS THE PROPOSED LOCATION AND EXTENT OF THE WORKS USED TO DIVERT WATER FROM AN UNDERGROUND SOURCE IN ESMERALDA COUNTY, NEVADA BY FISH LAKE POWER COMPANY FOR COMMERCIAL POWER GENERATION PURPOSES; THAT THE PROPOSED AND EXISTING POINTS OF DIVERSION AND THE BOUNDARY OF ALL LANDS SHOWING BY 40-ACRE SUBDIVISIONS THE AREA WHERE THE WATER IS TO BE USED, ARE FULLY AND CORRECTLY DESIGNATED THEREON.

Brian A. Randall
STATE WATER RIGHT SURVEYOR, NO. 605

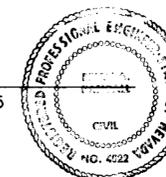


SUBSCRIBED AND SWORN TO BEFORE ME THIS 18th DAY OF January, 1993.
NOTARY PUBLIC IN AND FOR CARSON CITY, NEVADA.

Carol X. Walton

NOTE: PLEASE USE MAP ON FILE AT THE DIVISION OF WATER RESOURCES UNDER APPLICATION 47029 TO SUPPORT THE EXISTING PLACE OF USE AND POINT OF DIVERSION.

----- PROPOSED PLACE OF USE APPLICATION 58438.

0 600 1200 1800
FEET
SCALE: 1" = 600'

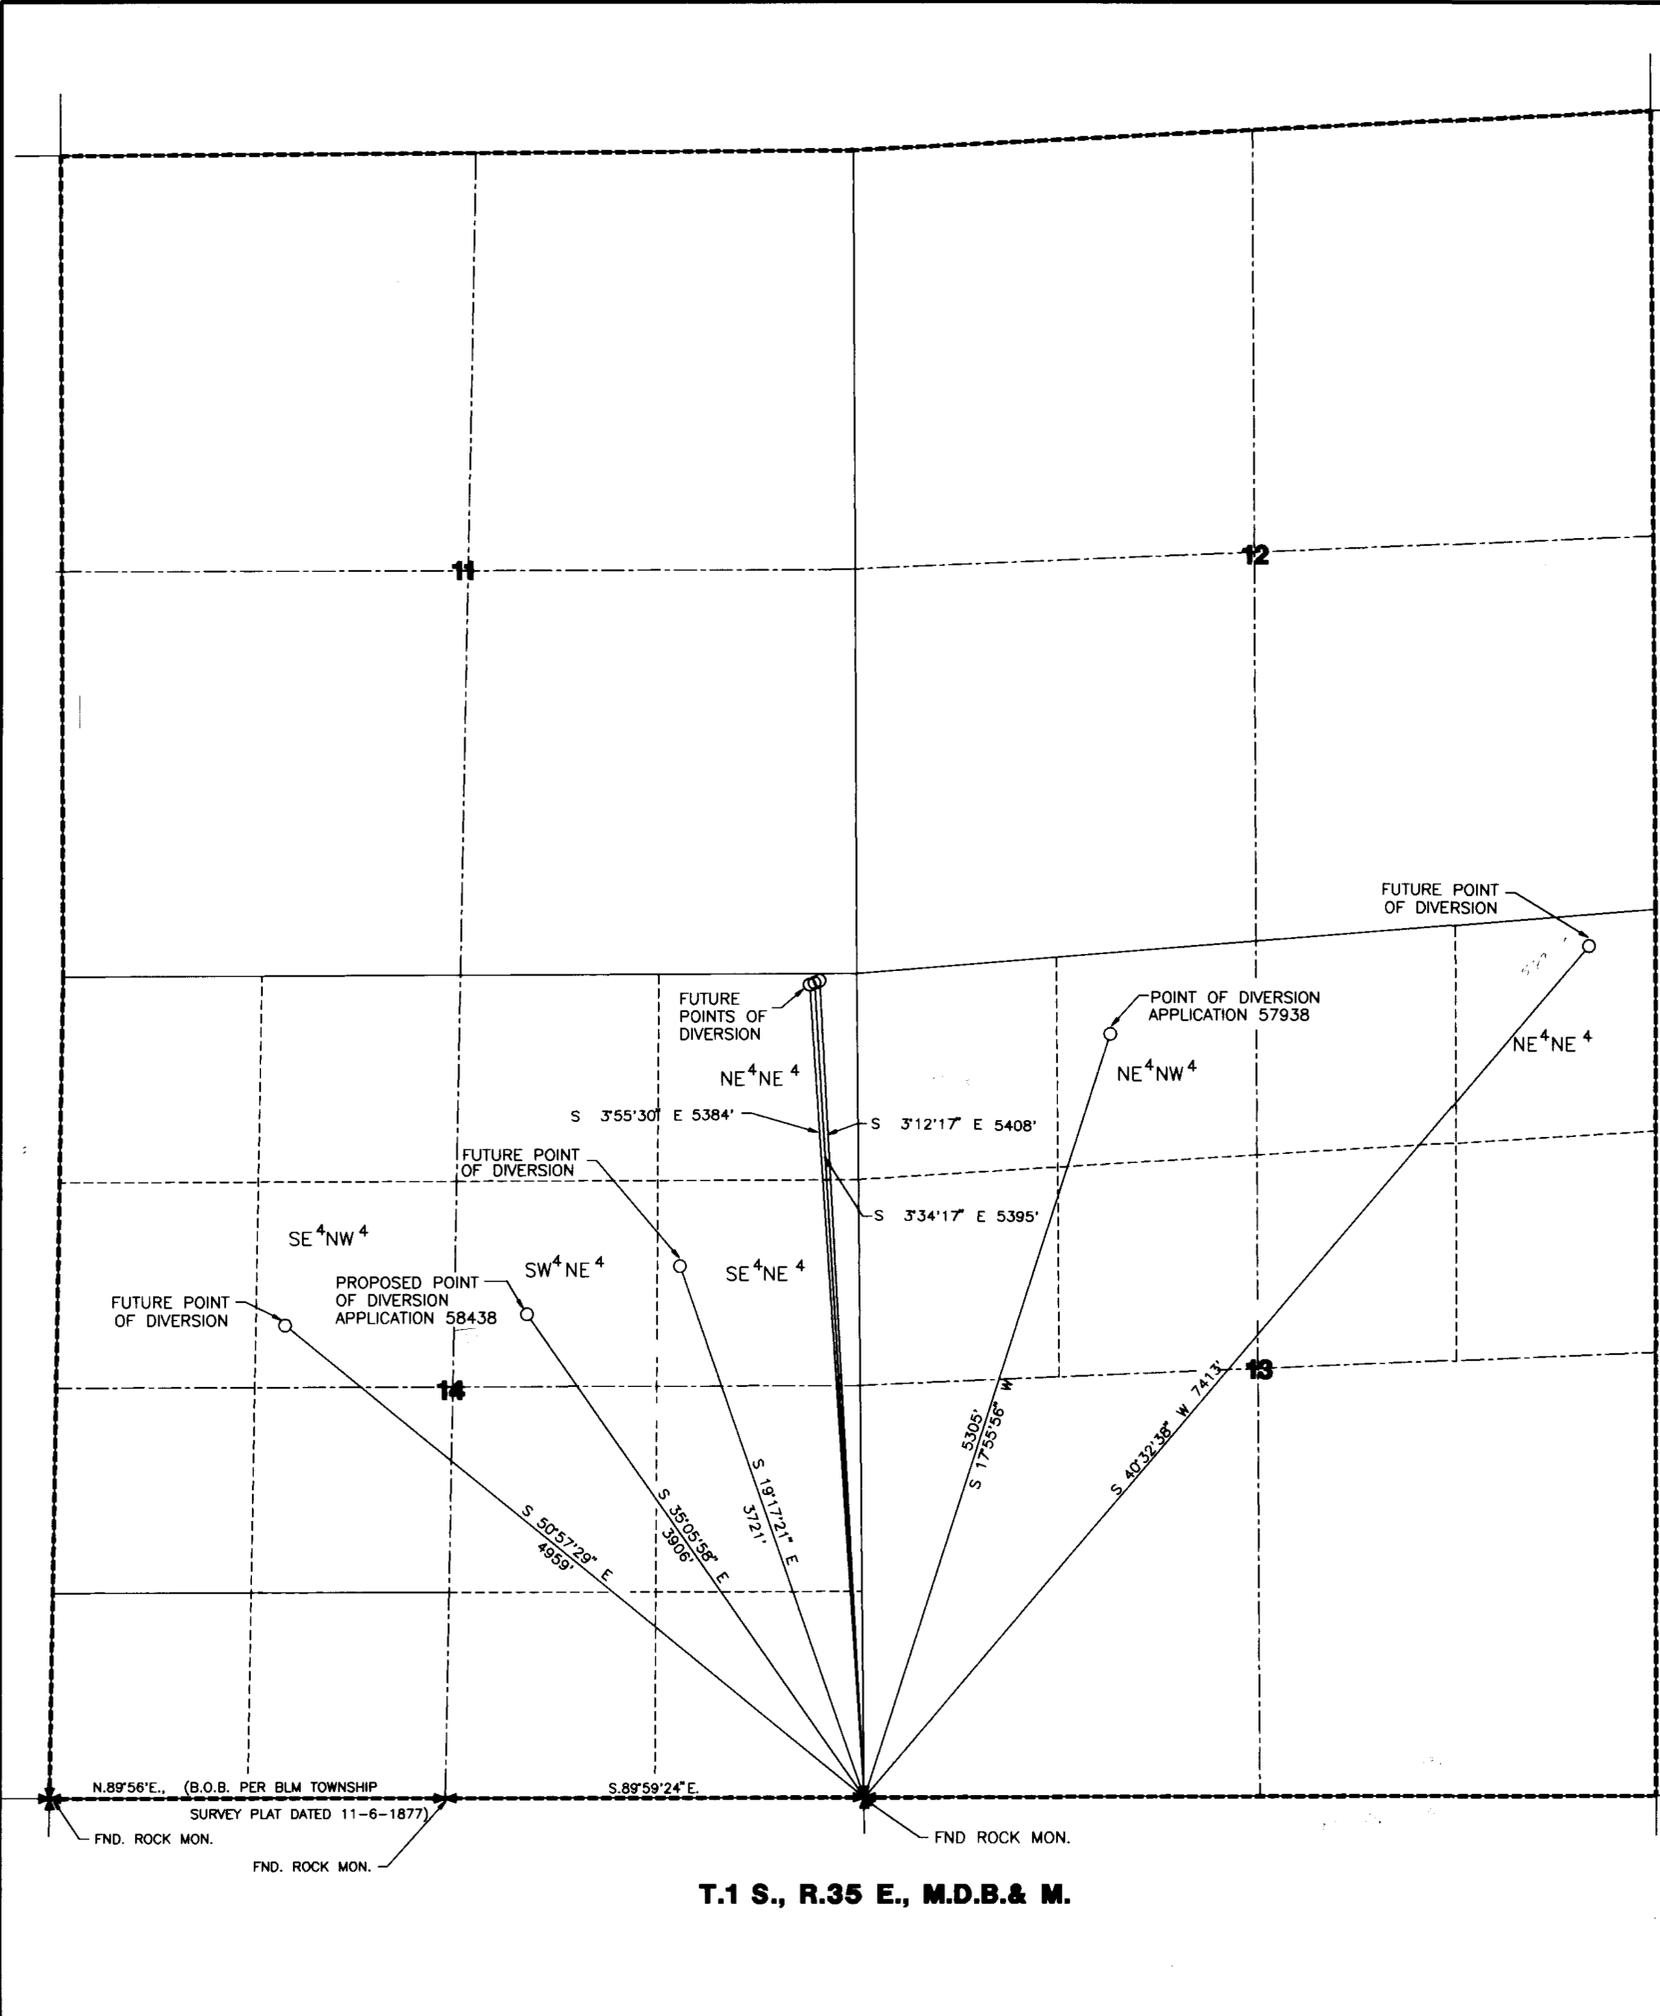

T.1 S., R.35 E., M.D.B. & M.

STATE ENGINEER'S OFFICE
61 NW 66
61 NW 66

FILED
JAN 19 1993
STATE ENGINEER'S OFFICE

MAP
TO ACCOMPANY APPLICATION 58438 TO CHANGE THE PLACE OF USE AND POINT OF DIVERSION OF A PORTION OF PERMIT 47034
BY
FISH LAKE POWER COMPANY
FOR COMMERCIAL POWER GENERATION PURPOSES FROM AN UNDERGROUND SOURCE IN ESMERALDA COUNTY, NEVADA

DATE	REVISION

JOB NO. 92-047-03
DATE 1-7-93
DRAWN BY MLM

Sheet 1 of 1

58946 58703 58702 58701 58685 58438

RESOURCE CONCEPTS, INC.
340 North Minnesota Street, Carson City, Nevada 89703-4152 (702)883-1600

ENGINEERING - PLANNING
RESOURCE MANAGEMENT