



I, ROBERT E. MORLEY, BEING FIRST DULY SWORN, DEPOSE AND SAY THAT THIS MAP, CONSISTING OF ONE SHEET, HAS BEEN CORRECTLY DRAWN TO THE DESIGNATED SCALE FROM FIELD NOTES OF A SURVEY MADE UNDER MY SUPERVISION AND DIRECTION, ON THE 8TH DAY OF JANUARY, 1983; THAT IT TRULY AND CORRECTLY REPRESENTS THE PROPOSED LOCATION AND EXTENT OF THE WORKS USED TO DIVERT WATER FROM UNDERGROUND IN EUREKA COUNTY, BY BARRICK GOLDSTRIKE MINES INC., FOR MINING, MILLING, AND DEWATERING PURPOSES; THAT THE PROPOSED POINT OF DIVERSION, THE APPROXIMATE LOCATION AND SIZE OF THE DIVERTING CHANNEL, ALL RESERVOIRS OR BASINS, THE LOCATION AND NAMES OF ALL OTHER WORKS WHICH WILL CROSS OR CONNECT WITH THE PROPOSED WORKS, AND THE BOUNDARY OF ALL LANDS, SHOWING BY 40-ACRE SUBDIVISION, ARE FULLY AND CORRECTLY DESIGNATED THEREON.



Robert E. Morley
 STATE WATER RIGHT SURVEYOR NO. 668

SUBSCRIBED AND SWORN TO BEFORE ME THIS 13th DAY OF January, 1983.
Frank J. Russell
 NOTARY PUBLIC IN AND FOR ELKO COUNTY, NEVADA.

BASIS OF BEARINGS: TRUE NORTH USING A MAGNETIC DECLINATION OF 17 DEGREES 30 MINUTES EAST AS DETERMINED ON THE DATE OF THE SURVEY.

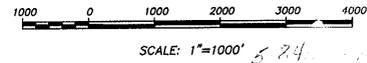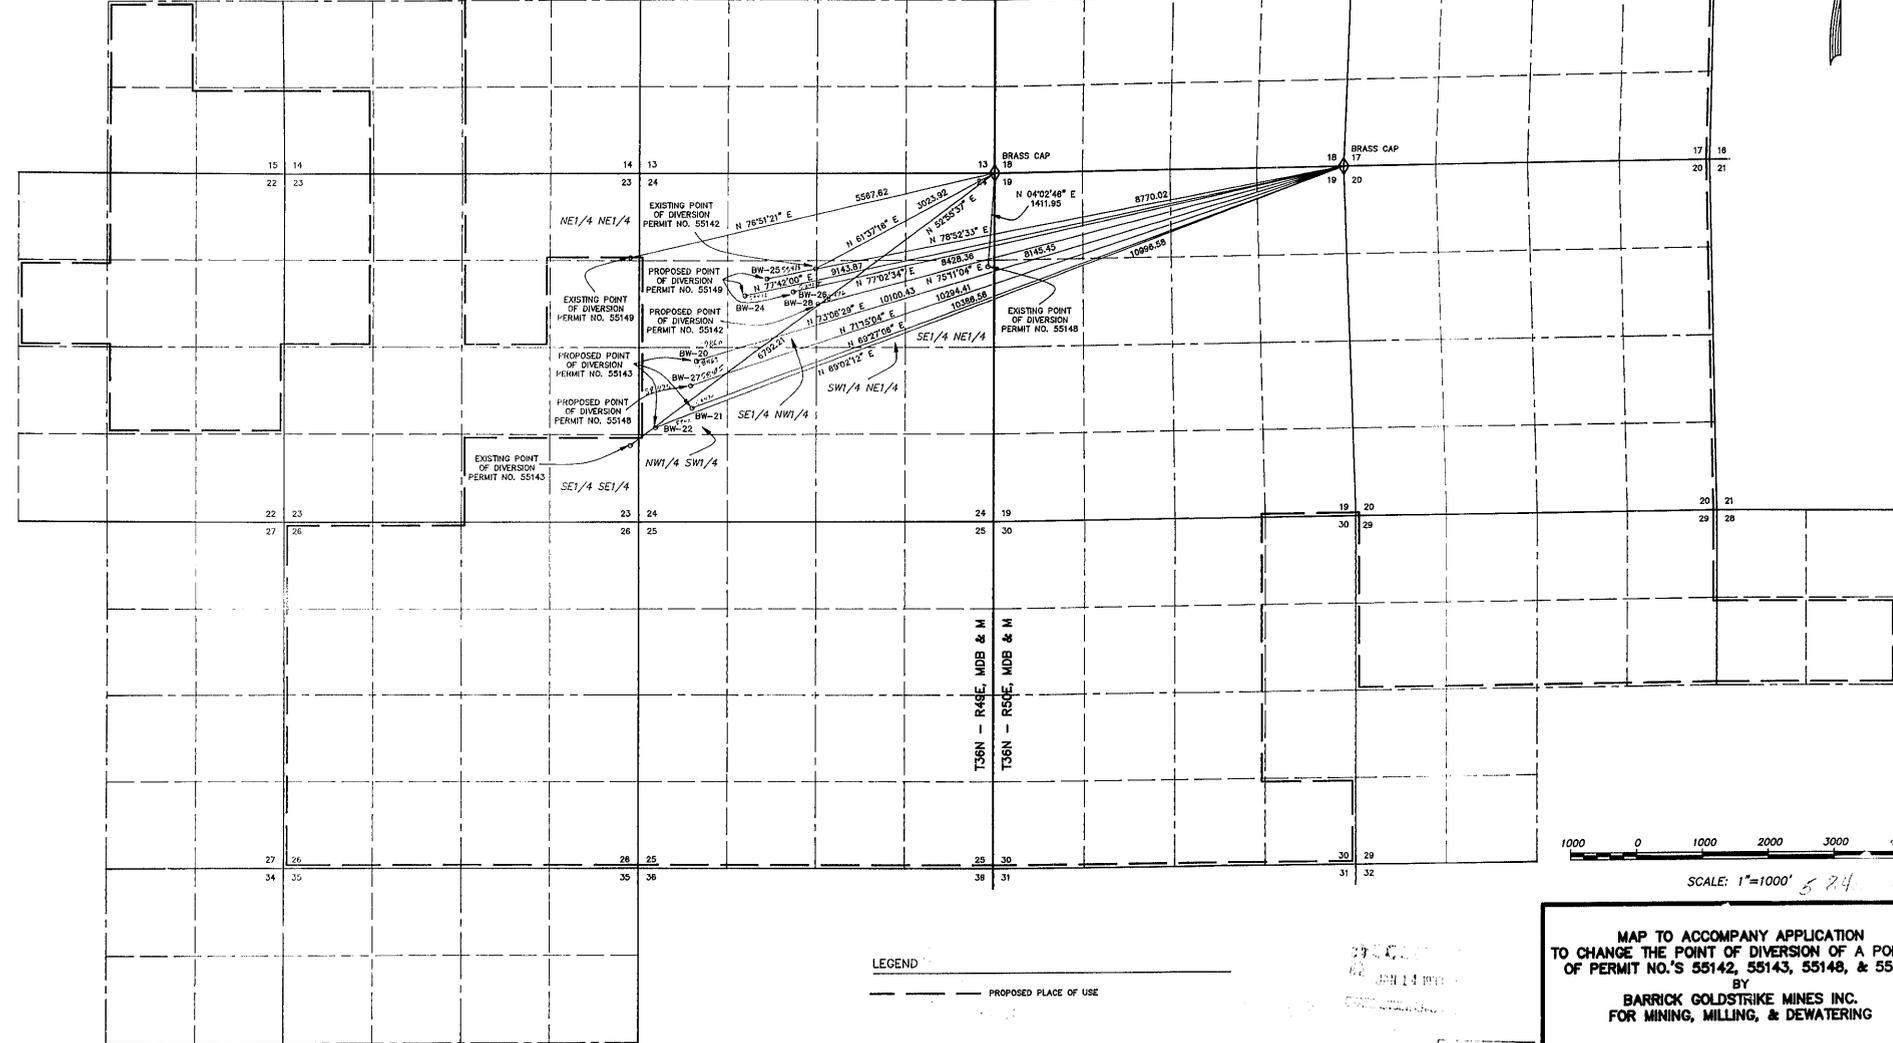

LEGEND
 - - - - - PROPOSED PLACE OF USE

MAP TO ACCOMPANY APPLICATION
 TO CHANGE THE POINT OF DIVERSION OF A PORTION
 OF PERMIT NO.'S 55142, 55143, 55148, & 55149
 BY
 BARRICK GOLDSTRIKE MINES INC.
 FOR MINING, MILLING, & DEWATERING

HIGH DESERT ENGINEERING
 840 IDAHO STREET
 ELKO, NEVADA 89601
 (702) 738-6053
 W93001