
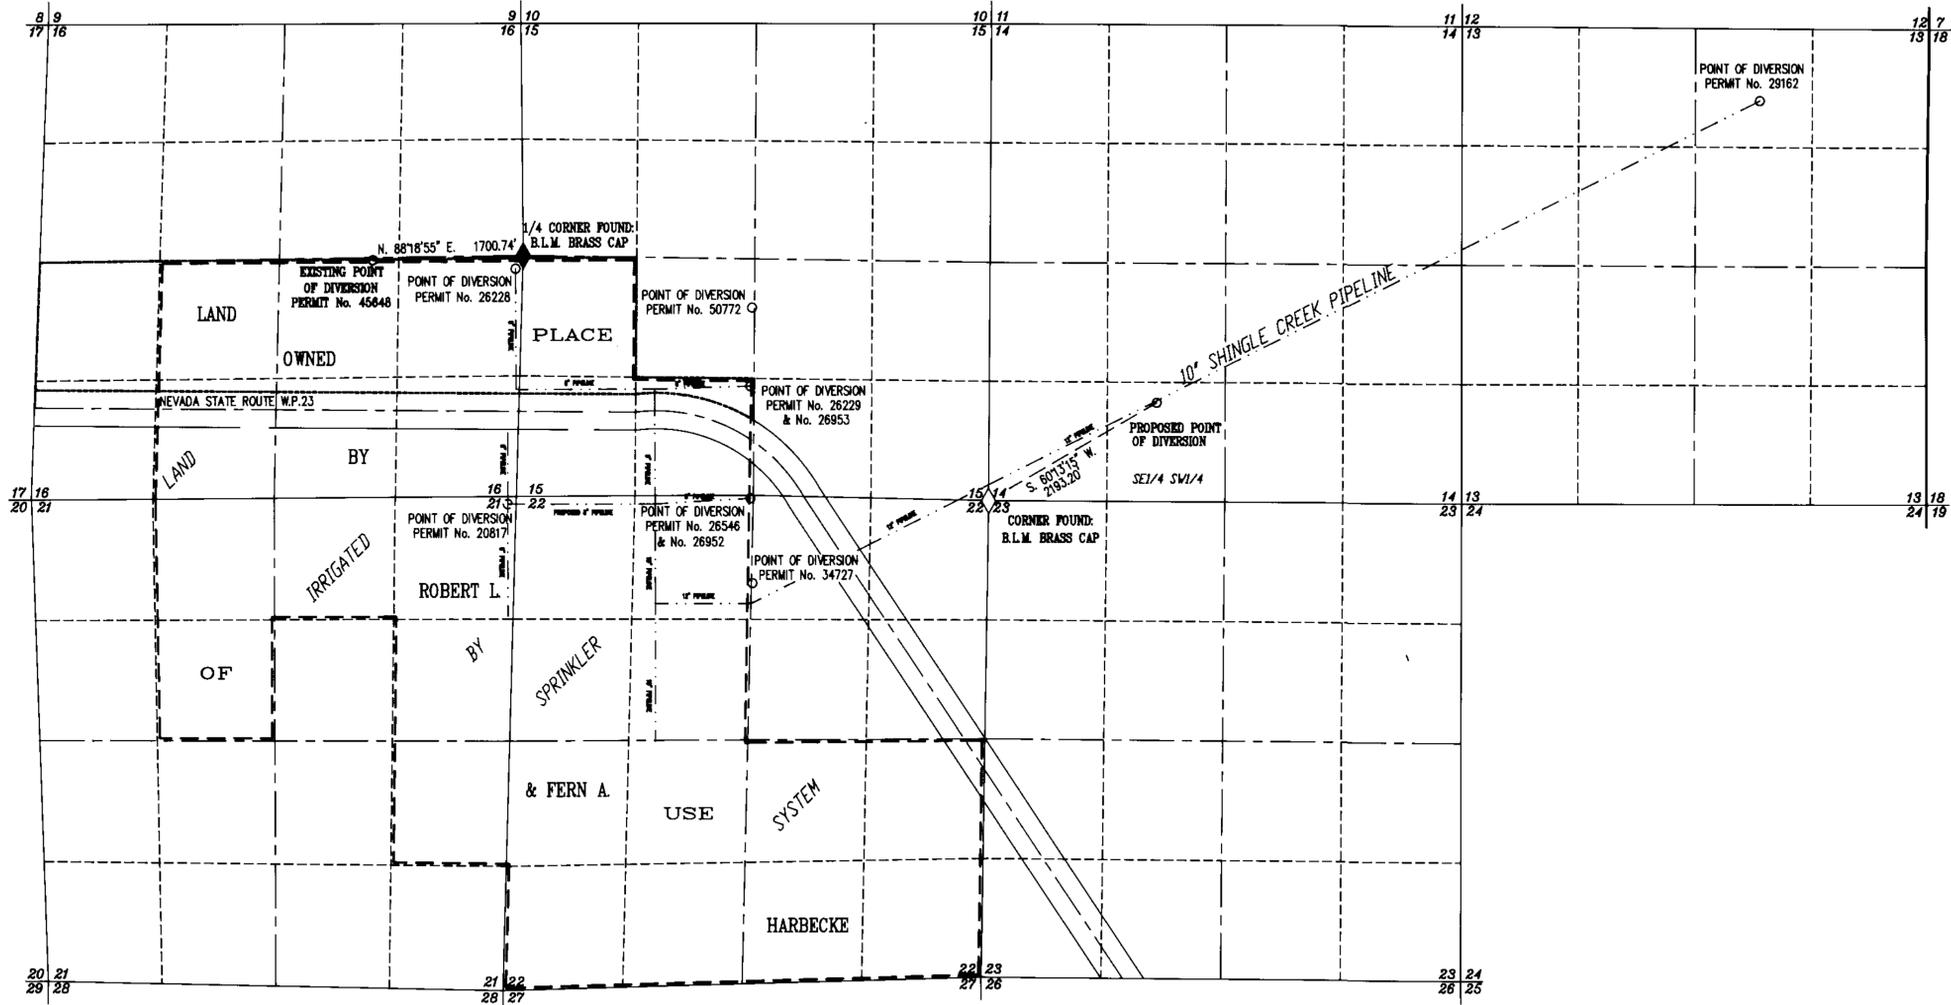


T.13 N., R.67 E., M.D.B. & M.

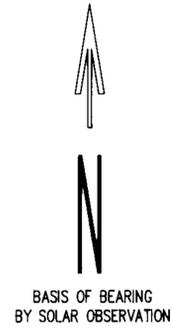


STATE OF NEVADA } ss.  
 County of White Pine }  
 I, Dean G. Neubauer, being first duly sworn, depose and say that this map, consisting of one sheet, has been correctly drawn to the designated scale from field notes of a survey made under my supervision and direction on the 13th day of March, 1993; that it truly and correctly represents the proposed location and extent of the works used to divert water from Underground sources, in White Pine County, by Robert L. & Fern A. Harbecke for Irrigation & Domestic purposes. That the point of diversion, the approximate location and size of the diverting channel, all reservoirs or basins, the location and names of all other works which will cross or connect with the proposed works, and the boundary of all lands, showing by 40-acre subdivisions the areas proposed to be irrigated, are fully and correctly designated thereon.

*Dean G. Neubauer*  
 Dean G. Neubauer  
 State Water Right Surveyor No. 917

Subscribed and sworn to before me this 15<sup>th</sup> day of January, 1993.  
*Debbie Godard*  
 Notary Public in and for White Pine County, Nevada.

DEBBIE GODARD  
 Notary Public - State of Nevada  
 Appointment Restricted to White Pine County  
 MY APPOINTMENT EXPIRES NOV. 5, 1995

LEGEND:  
 \_\_\_\_\_ = EXISTING PLACE OF USE  
 - - - - - = PROPOSED PLACE OF USE  
 - - - - - = PIPELINE

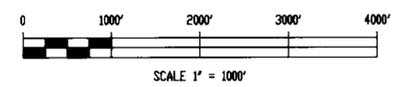

FILED  
 JAN 21 1993  
 STATE ENGINEERS (11)

SURVEYED & MAPPED  
 BY  
 BOUNDY & FORMAN, INC.  
 RLY, NEVADA  
 JANUARY, 1993.

MAP TO ACCOMPANY  
 APPLICATION TO CHANGE THE POINT OF DIVERSION  
 & PLACE OF USE OF PERMIT No. 45648  
 FOR IRRIGATION & DOMESTIC  
 BY ROBERT L. & FERN A. HARBECKE  
 FROM UNDERGROUND SOURCES