
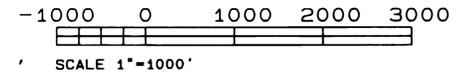


SECTIONS 3, 4, 9, 10 T.38N., R.42E., M.D.B.&M.
 SECTIONS 21, 22, 23, 26, 27, 28, 29, 32, 33, 34
 T.39N., R.42E., M.D.B.&M.

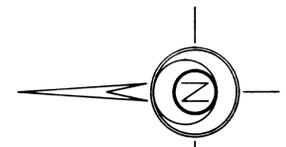

BEARINGS WERE BASED ON THE NORTH LINE OF SECTION 10, TOWNSHIP 38 NORTH, RANGE 42 EAST, M.D.B.&M.

☐ BLM BRASS CAP

STATE OF NEVADA S.S.
 COUNTY OF WASHOE

I, HARLAN K. KING BEING FIRST DULY SWORN, DEPOSE AND SAY THAT THIS MAP, CONSISTING OF TWO SHEETS HAS BEEN CORRECTLY DRAWN TO THE DESIGNATED SCALE FROM FIELD NOTES OF A SURVEY MADE UNDER MY SUPERVISION AND DIRECTION ON JANUARY 22, 1993. THAT IT TRULY AND CORRECTLY REPRESENTS THE PROPOSED LOCATION AND EXTENT OF WORKS USED TO DIVERT WATER FROM AN UNDERGROUND SOURCE IN HUMBOLDT COUNTY, BY FIRSTMISS GOLD, INC., FOR MINING, MILLING, DEWATERING & DOMESTIC PURPOSES. THAT THE PROPOSED POINT OF DIVERSION, AND THE BOUNDARY OF ALL THE LANDS, SHOWING BY 40 ACRE SUBDIVISIONS, ARE FULLY AND CORRECTLY SHOWN DESIGNATED THEREON.


Harlan K. King
 HARLAN K. KING
 STATE WATER RIGHT SURVEYOR NO. 615

1-26-93

SUBSCRIBED AND SWORN BEFORE ME
 THIS 26th DAY OF January, 1993.
 NOTARY PUBLIC IN AND FOR WASHOE COUNTY, NEVADA.

Mary J. Hill
 NOTARY PUBLIC

SEE SHEET 2

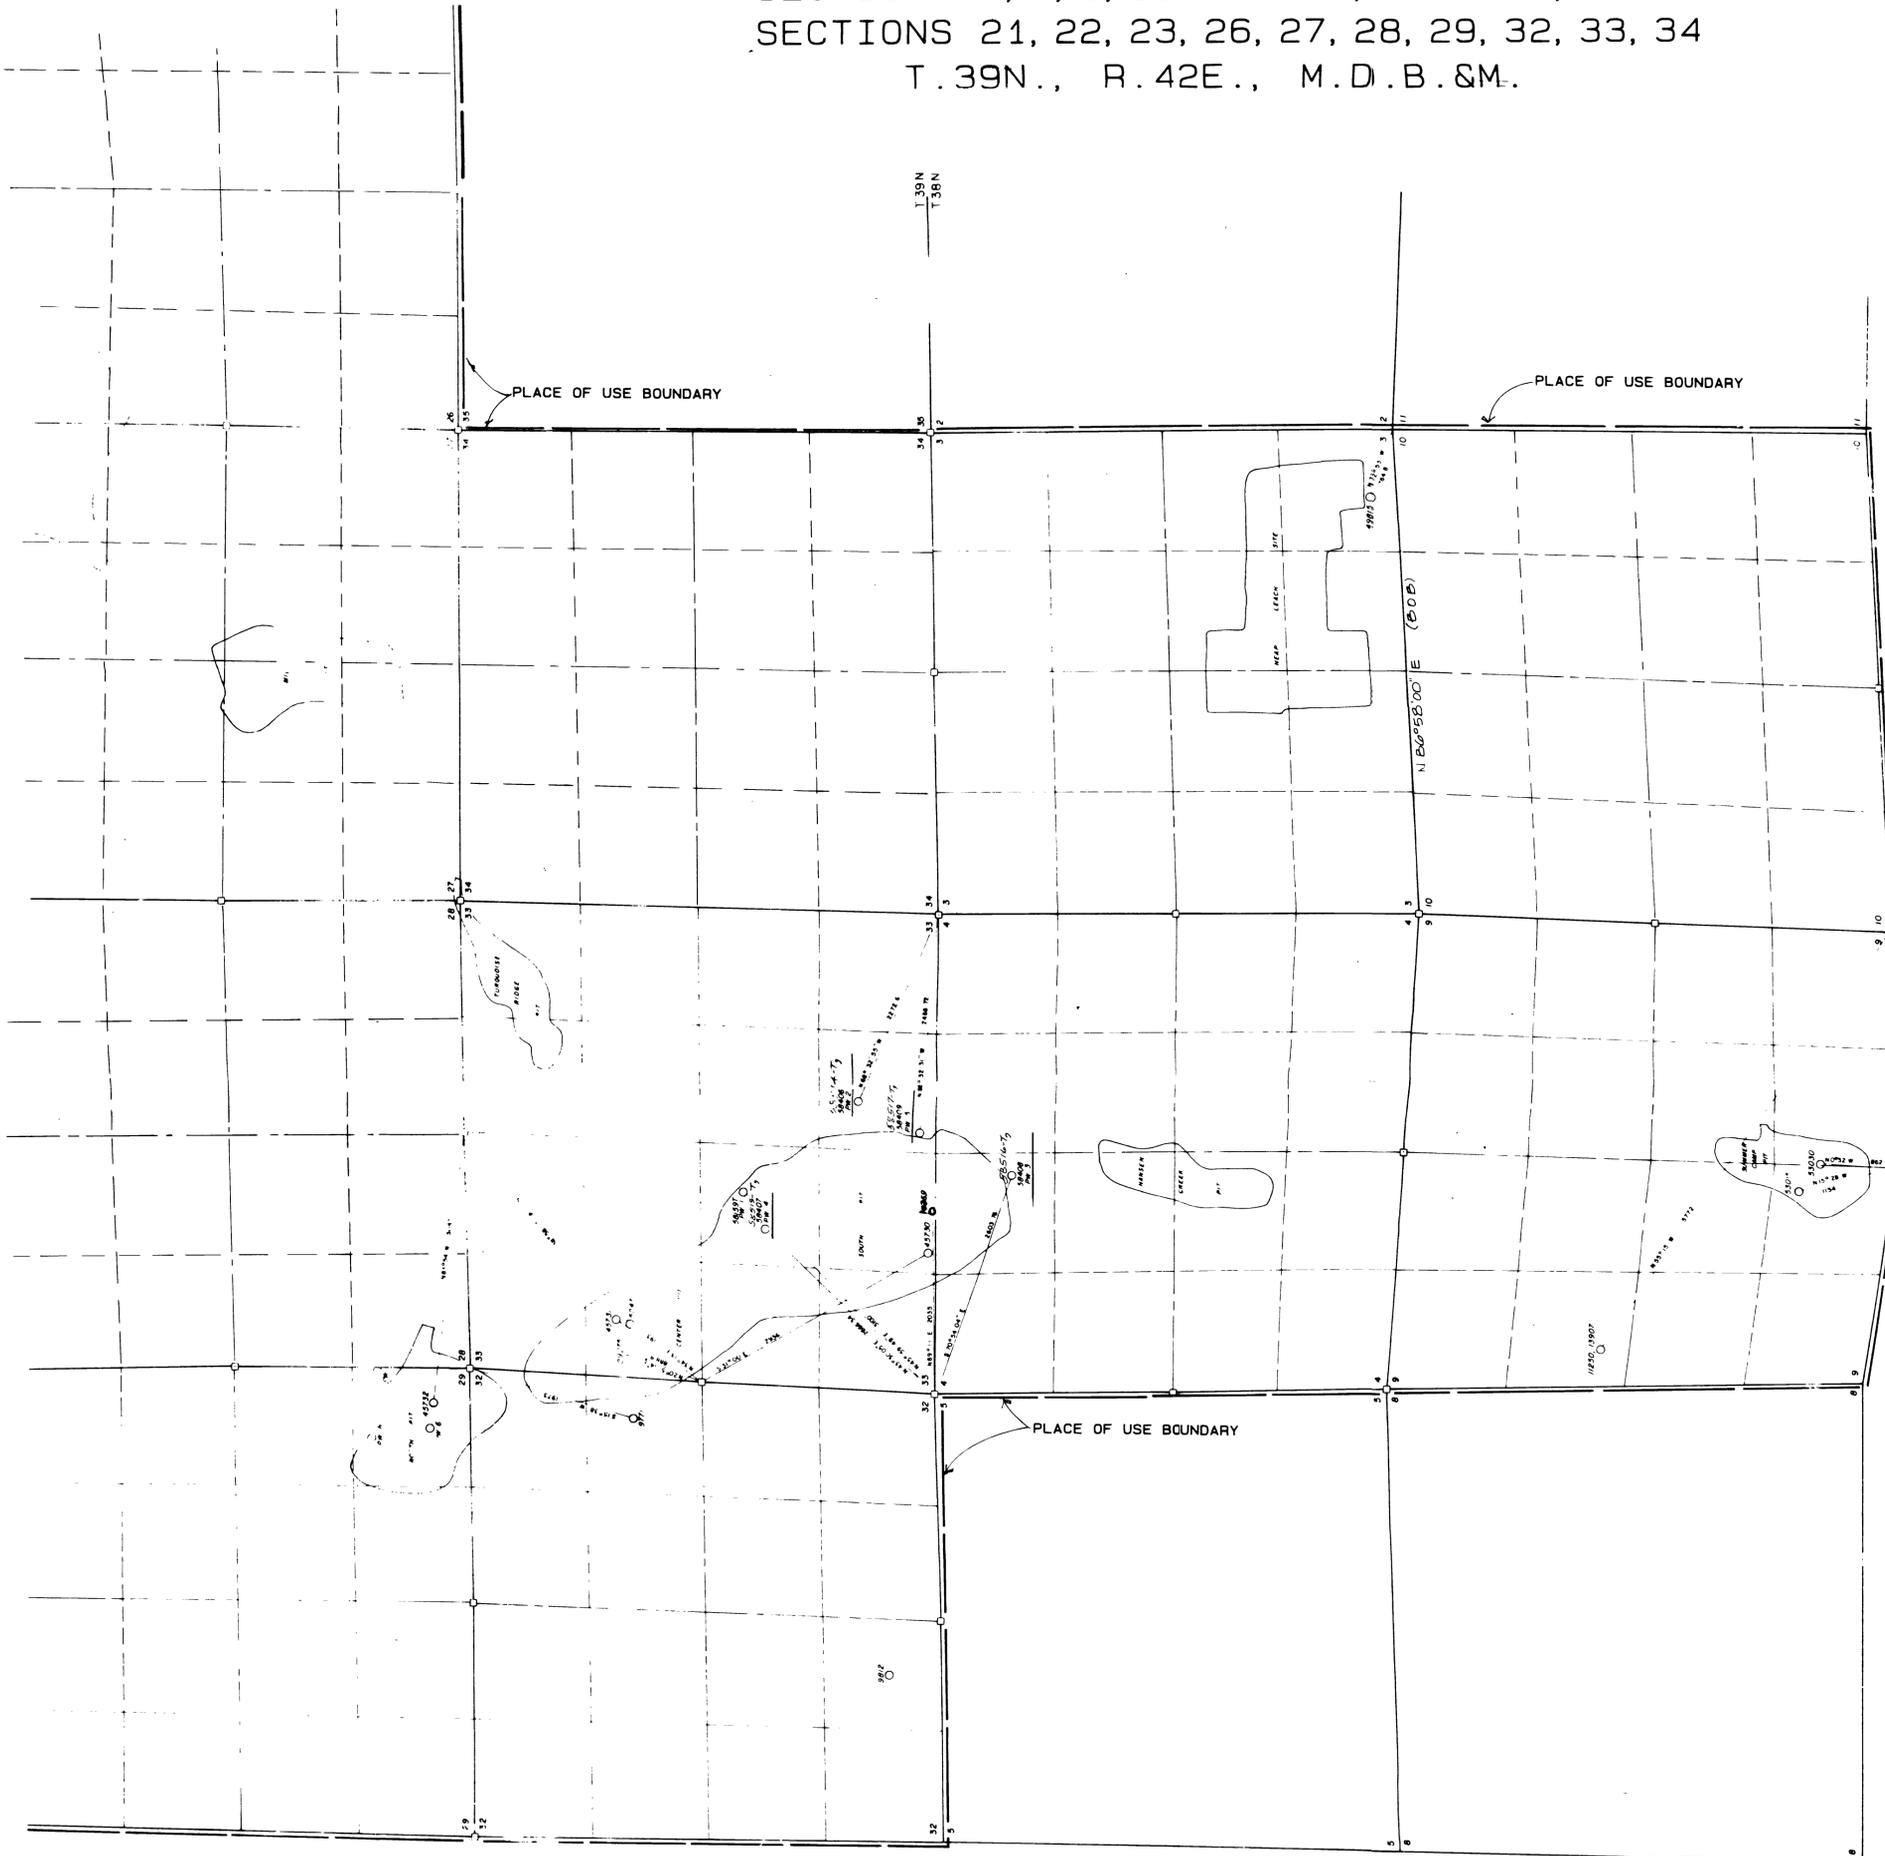

*Filed
2/1/93*

