

STATE OF NEVADA
COUNTY OF HUMBOLDT

I, JOHN H. MILTON III, being first duly sworn, depose and say that this map, consisting of one sheet, has been correctly drawn to the designated scale from field notes of a survey made by me or under my supervision and direction, between the 22nd day of April, and the 23rd day of April, 1993; that it truly and correctly represents the proposed location and extent of the works used to divert water from an underground source in Humboldt County by NEVADA GARVEY RANCHES, for stockwatering purposes under Application Number 28181 Cert. Number 9451.

That the proposed point of diversion, the approximate location and size of the diverting channel, all reservoirs or basins, the location and names of all other works which will cross or connected with the proposed works, and the boundary of all lands, showing by 40-acre subdivisions the areas proposed to be irrigated, are fully and correctly designated thereon.



State Water Right No. 573

Subscribed and sworn to before me this 28th day of April, 1993.

Loni B. Miller
Notary Public



NOTES:
Basis of Bearings taken from the G.L.O. Survey Plat of T.47N., R.37E., M.D.B. & M., dated August 11, 1882.

- Indicates a found section corner.
- ◆ Indicates a found 1/4 section corner.

SCALE 1" = 1000'



58521 CERTIFICATE NO. 17229 ISSUED 4-7-09

FILED
APR 29 1993
STATE ENGINEER'S OFFICE


Desert-Mountain Inc.
Land and Water Right Surveyors
148 West Second Street
Winnemucca, Nevada 89445
(702) 623-4414

MAP TO ACCOMPANY APPLICATION TO CHANGE THE PLACE OF USE & THE MANNER OF USE OF A PORTION OF APPL. NO. 28181 CERT NO. 9451

FOR STOCKWATERING PURPOSES BY NEVADA GARVEY RANCHES FROM AN UNDERGROUND SOURCE IN HUMBOLDT COUNTY, NEVADA

58521

T.47N., R.37E.
M.D.B. & M.

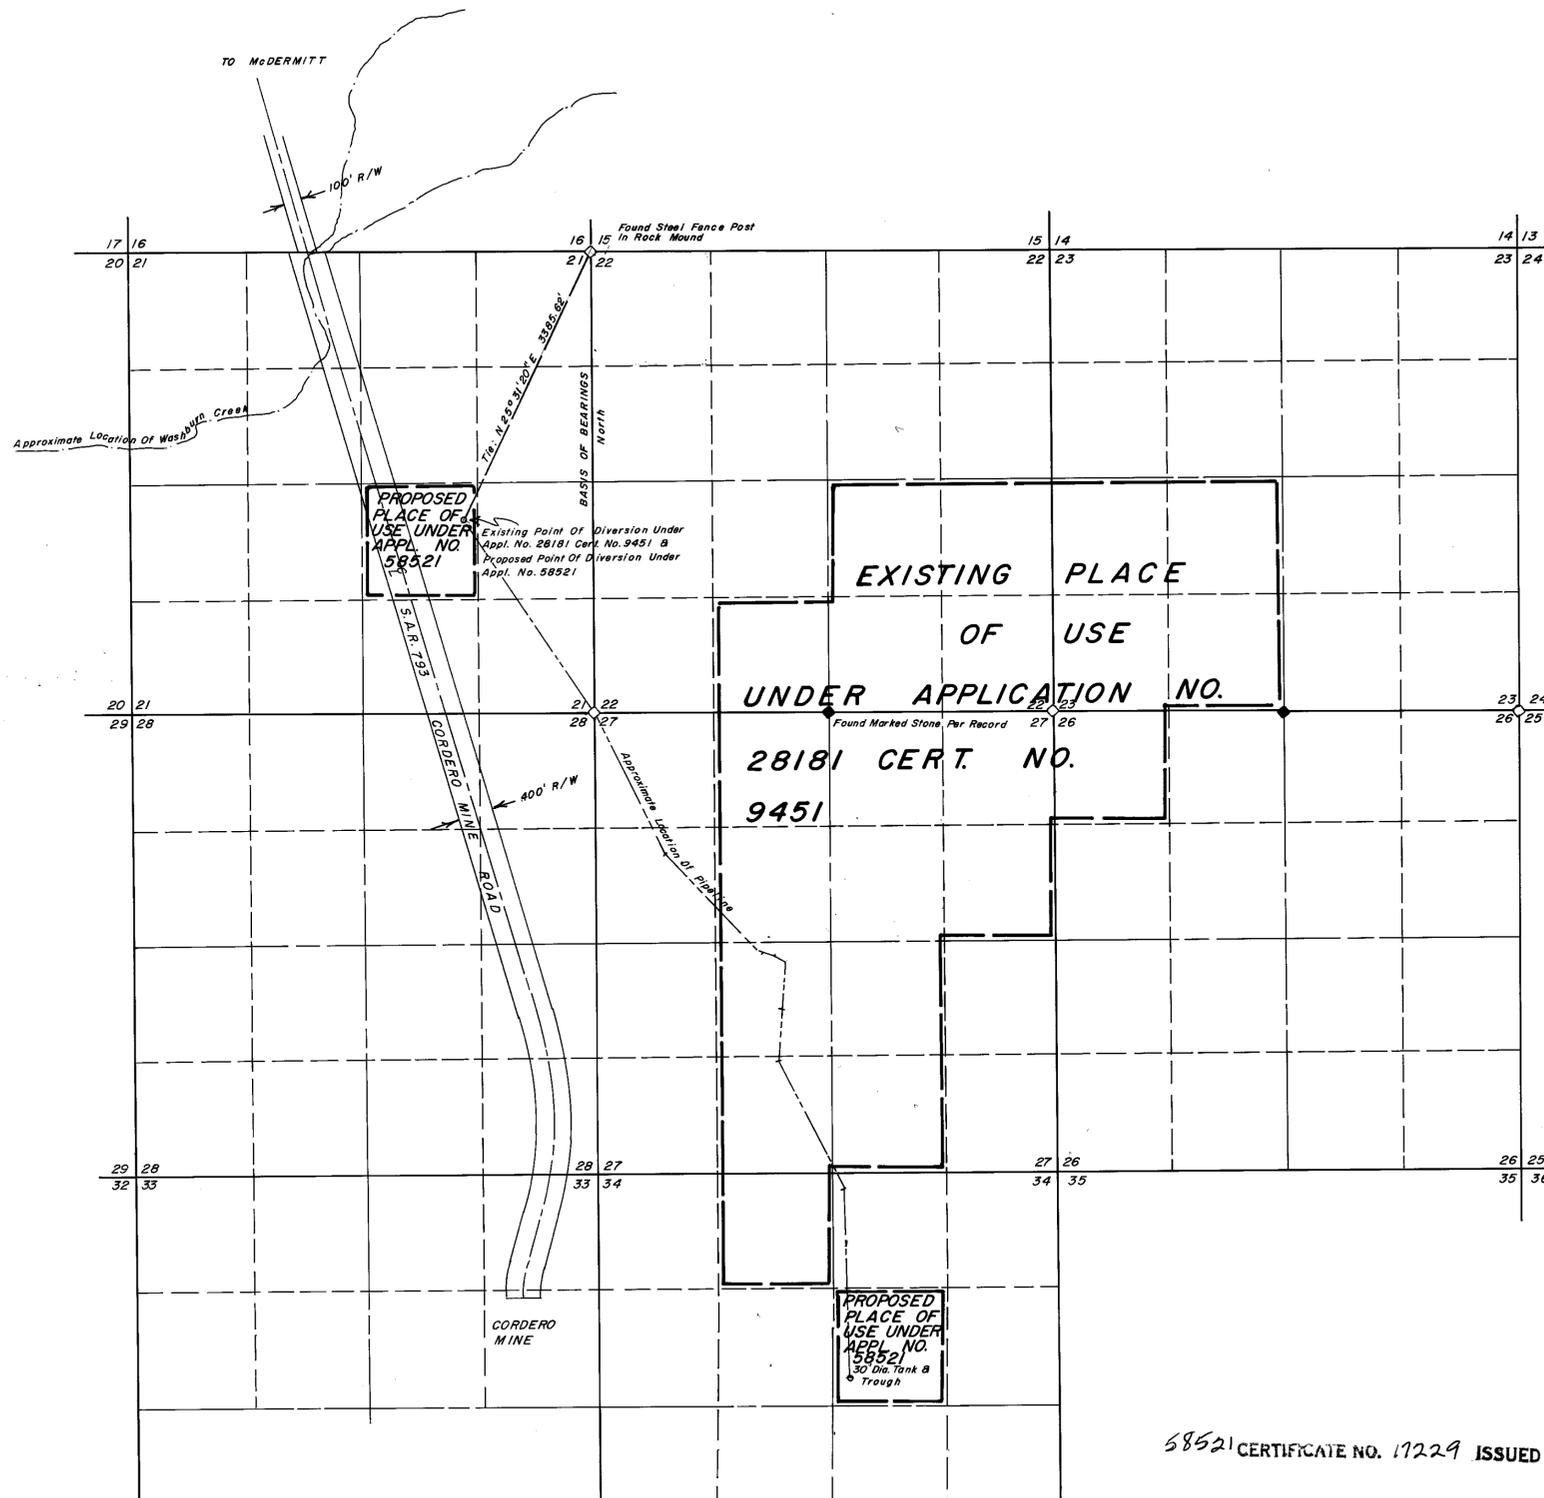

PROPOSED PLACE OF USE UNDER APPL. NO. 58521

EXISTING PLACE OF USE UNDER APPLICATION NO. 28181 CERT. NO. 9451

PROPOSED PLACE OF USE UNDER APPL. NO. 58521

T.47N. 33 34 T.47N. 34 35
T.46 N. T.46 N.