


STATE OF NEVADA }  
 COUNTY OF ELKO } SS.


I, ROBERT E. MORLEY, BEING FIRST DULY SWORN, DEPOSE AND SAY THAT THIS MAP, CONSISTING OF ONE SHEET, HAS BEEN CORRECTLY DRAWN TO THE DESIGNATED SCALE FROM FIELD NOTES OF A SURVEY MADE UNDER MY SUPERVISION AND DIRECTION, ON THE 19TH DAY OF JANUARY, 1993; THAT IT TRULY AND CORRECTLY REPRESENTS THE PROPOSED LOCATION AND EXTENT OF THE WORKS USED TO DIVERT WATER FROM UNDERGROUND IN EUREKA COUNTY, BY BARRICK GOLDSTRIKE MINES INC., FOR MINING, MILLING, AND DEWATERING PURPOSES. THAT THE PROPOSED POINT OF DIVERSION, THE APPROXIMATE LOCATION AND SIZE OF THE DIVERTING CHANNEL, ALL RESERVOIRS OR BASINS, THE LOCATION AND NAMES OF ALL OTHER WORKS WHICH WILL CROSS OR CONNECT WITH THE PROPOSED WORKS, AND THE BOUNDARY OF ALL LANDS, SHOWING BY 40-ACRE SUBDIVISION, ARE FULLY AND CORRECTLY DESIGNATED THEREON.

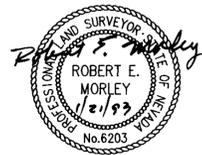

*Robert E. Morley*  
 STATE WATER RIGHT SURVEYOR NO. 668

SUBMITTED AND SWORN TO BEFORE ME THIS 21st DAY OF January, 1993.  
*Janice L. Roper*  
 NOTARY PUBLIC IN AND FOR ELKO COUNTY, NEVADA.

BASIS OF BEARINGS: TRUE NORTH USING A MAGNETIC DECLINATION OF 17 DEGREES 30 MINUTES EAST AS DETERMINED ON THE DATE OF THE SURVEY.

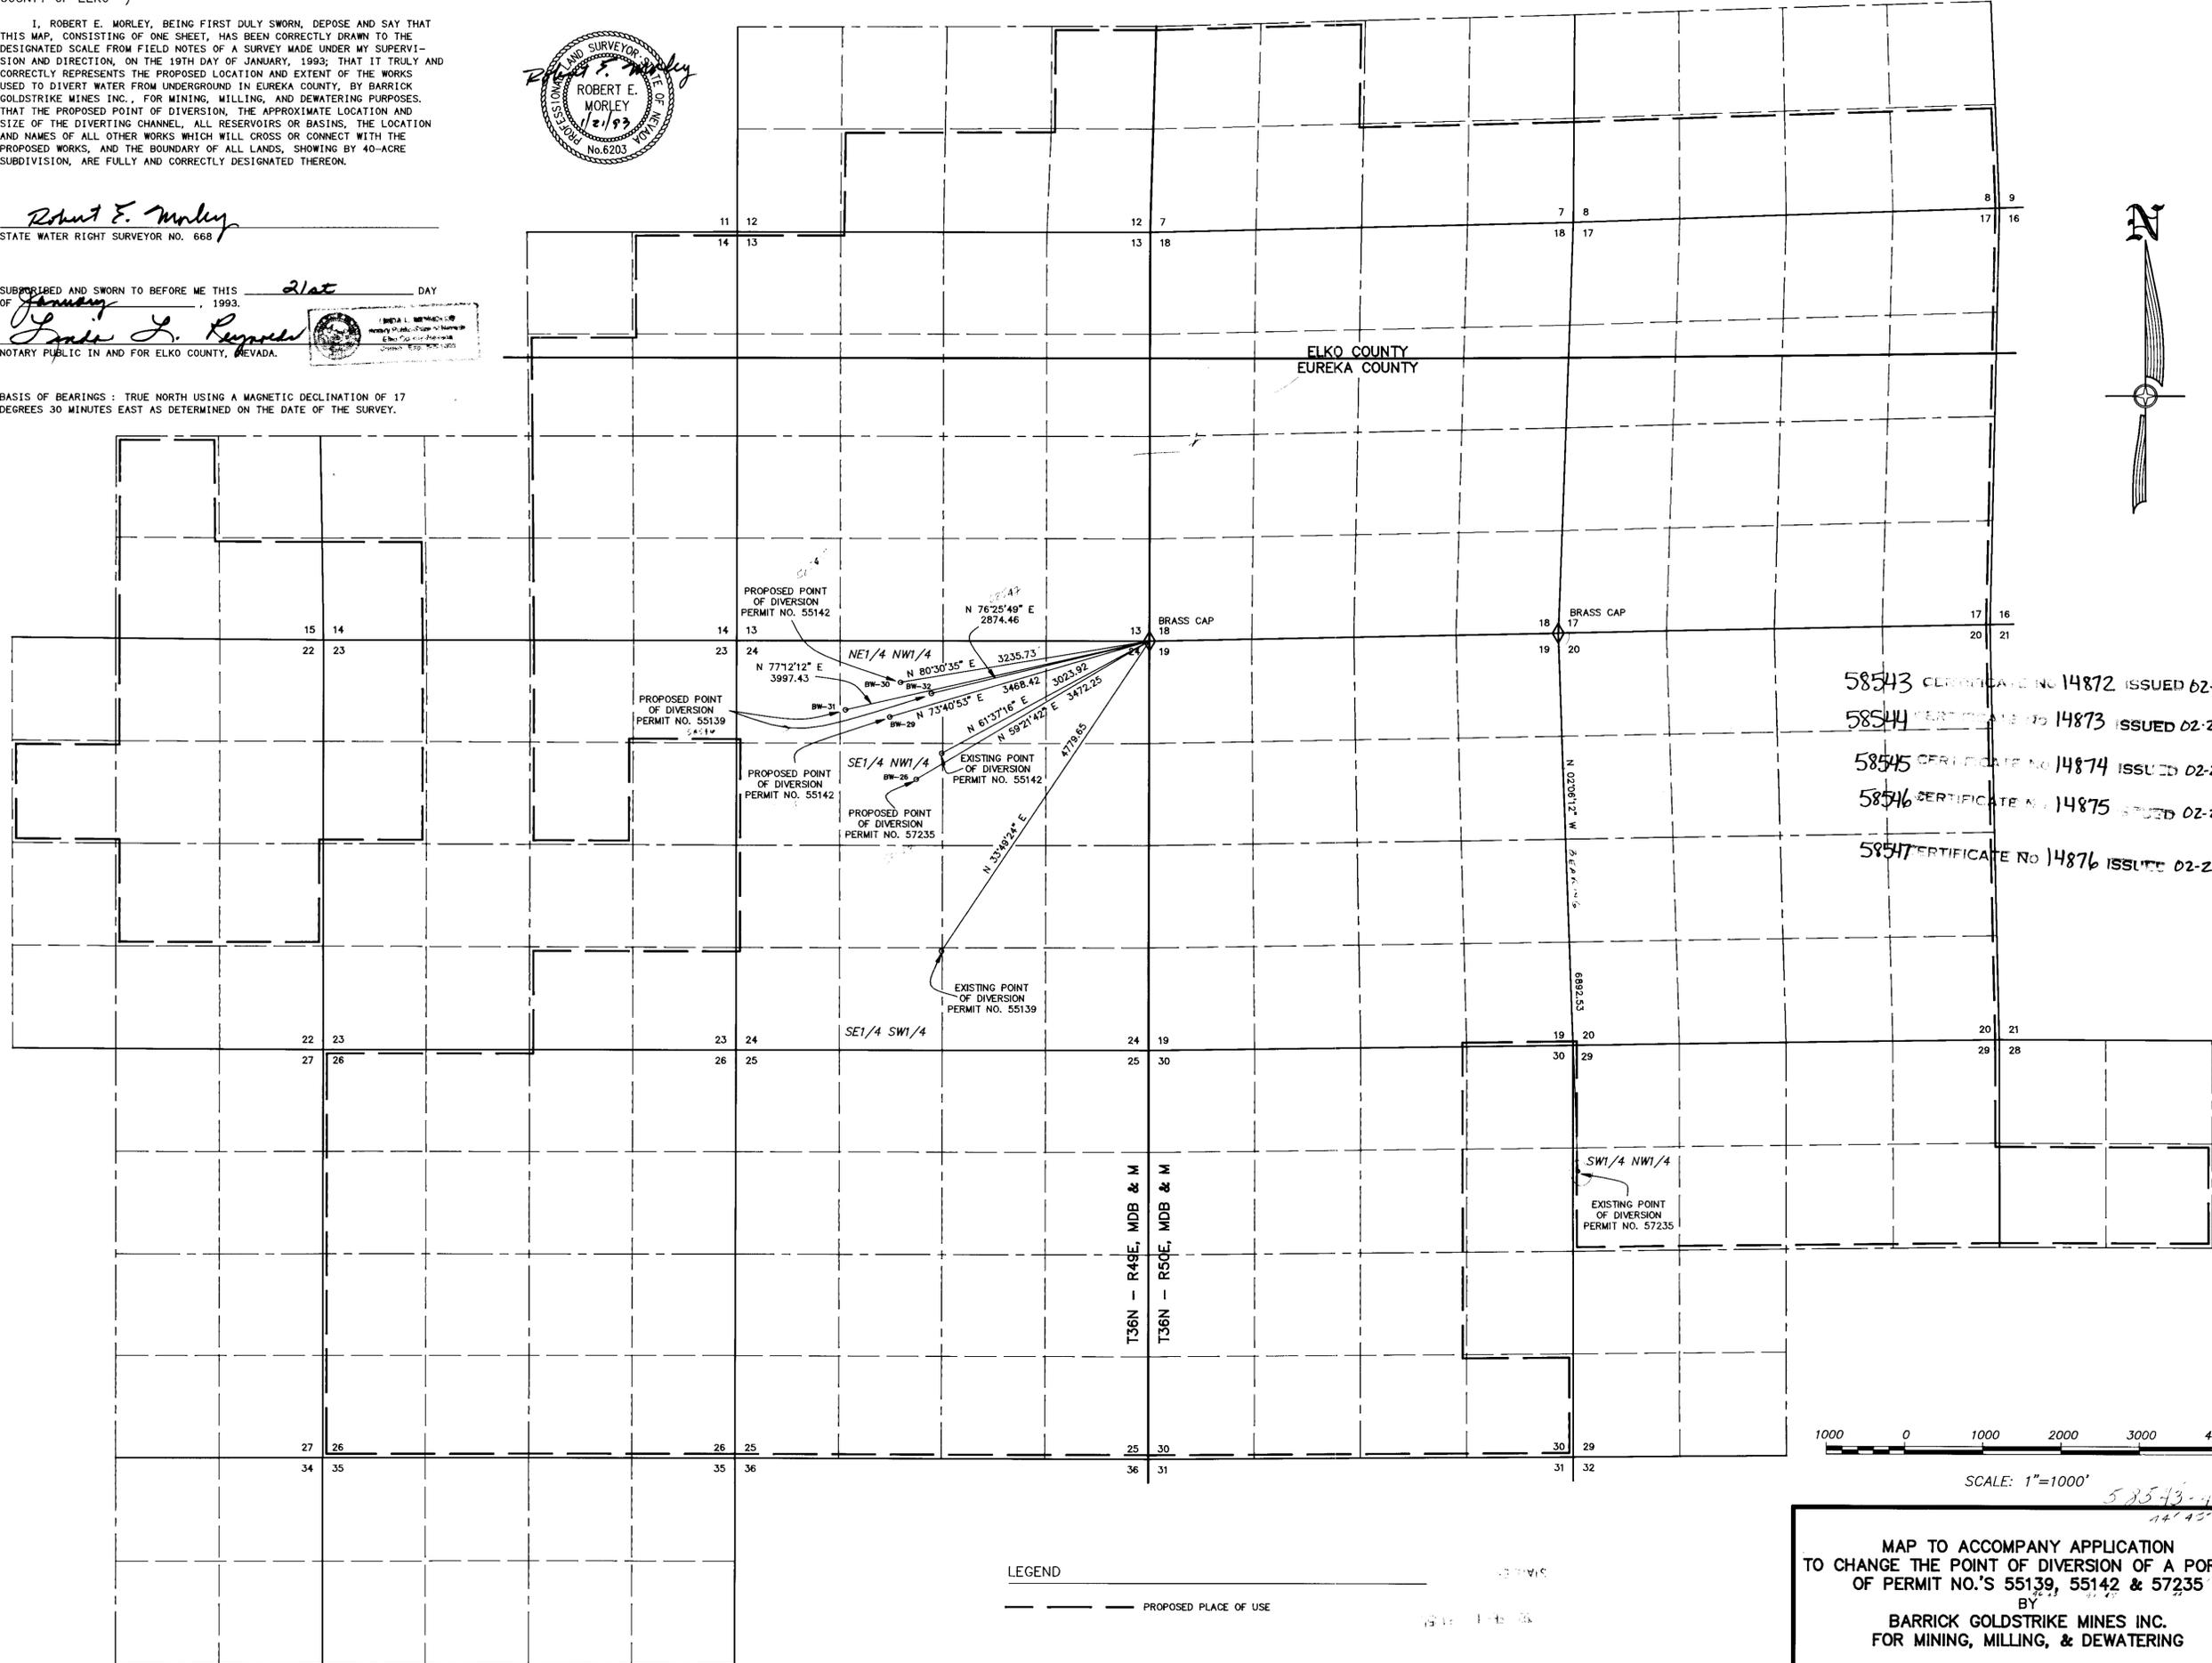

58543 CERTIFICATE NO 14872 ISSUED 02-27-98  
 58544 CERTIFICATE NO 14873 ISSUED 02-27-98  
 58545 CERTIFICATE NO 14874 ISSUED 02-27-98  
 58546 CERTIFICATE NO 14875 ISSUED 02-27-98  
 58547 CERTIFICATE NO 14876 ISSUED 02-27-98



SCALE: 1"=1000'  
 58543-47  
 14872-76

LEGEND  
 ——— PROPOSED PLACE OF USE

MAP TO ACCOMPANY APPLICATION  
 TO CHANGE THE POINT OF DIVERSION OF A PORTION  
 OF PERMIT NO.'S 55139, 55142 & 57235  
 BY  
 BARRICK GOLDSTRIKE MINES INC.  
 FOR MINING, MILLING, & DEWATERING

FEB 11 1993

HIGH DESERT ENGINEERING  
 640 IDAHO STREET  
 ELKO, NEVADA 89801  
 (702) 738-4053

W93002

83823 58547 58546 58545 58544 58543