

SURVEYOR'S STATEMENT

STATE OF NEVADA
COUNTY OF LINCOLN ss

I, Frank C. Hulse, being duly sworn, depose and say that this map, consisting of one sheet, has been correctly drawn to the designated scale from field notes of a survey made by myself on the 29th day of December, 1992, and truly represents the location of current points of diversion under Applications 22555 and 45258 and the current and proposed Place of Use under the same applications from an underground source for irrigation purposes. Existing Place of Use is shown by (heavy dashed lines) _____ Proposed Place of Use is shown by (heavy broken lines) _____.



Frank C. Hulse
Frank C. Hulse # 722
State Water Rights Surveyor

On this 12 day of January, 1993, Frank C. Hulse appeared before me, a Notary Public, and acknowledged to me that he did execute the above instrument.



Alyssa Hammond
Notary Public

April 1995
Commission Expires



NOTE:
TEMPORARY APPLICATIONS ON EXISTING WELLS—
CROSS REFERENCE.

APPL. 45258 TEMPORARY APPL. 57417T
APPL. 22555 TEMPORARY APPL. 57418T

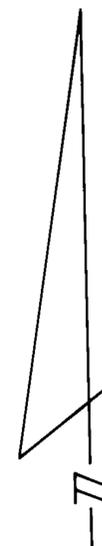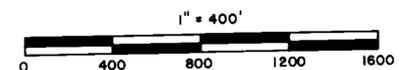


BASIS OF BEARING: SOLAR
OBSERVATION



MAP TO ACCOMPANY APPLICATION TO
CHANGE THE PLACE OF USE OF
APPLICATIONS 22555 & 45258 FROM
AN UNDERGROUND SOURCE BY
ROBERT J. OR CAROL LEE MATHEWS.

FRANK C. HULSE/s.f. JAN. 1993

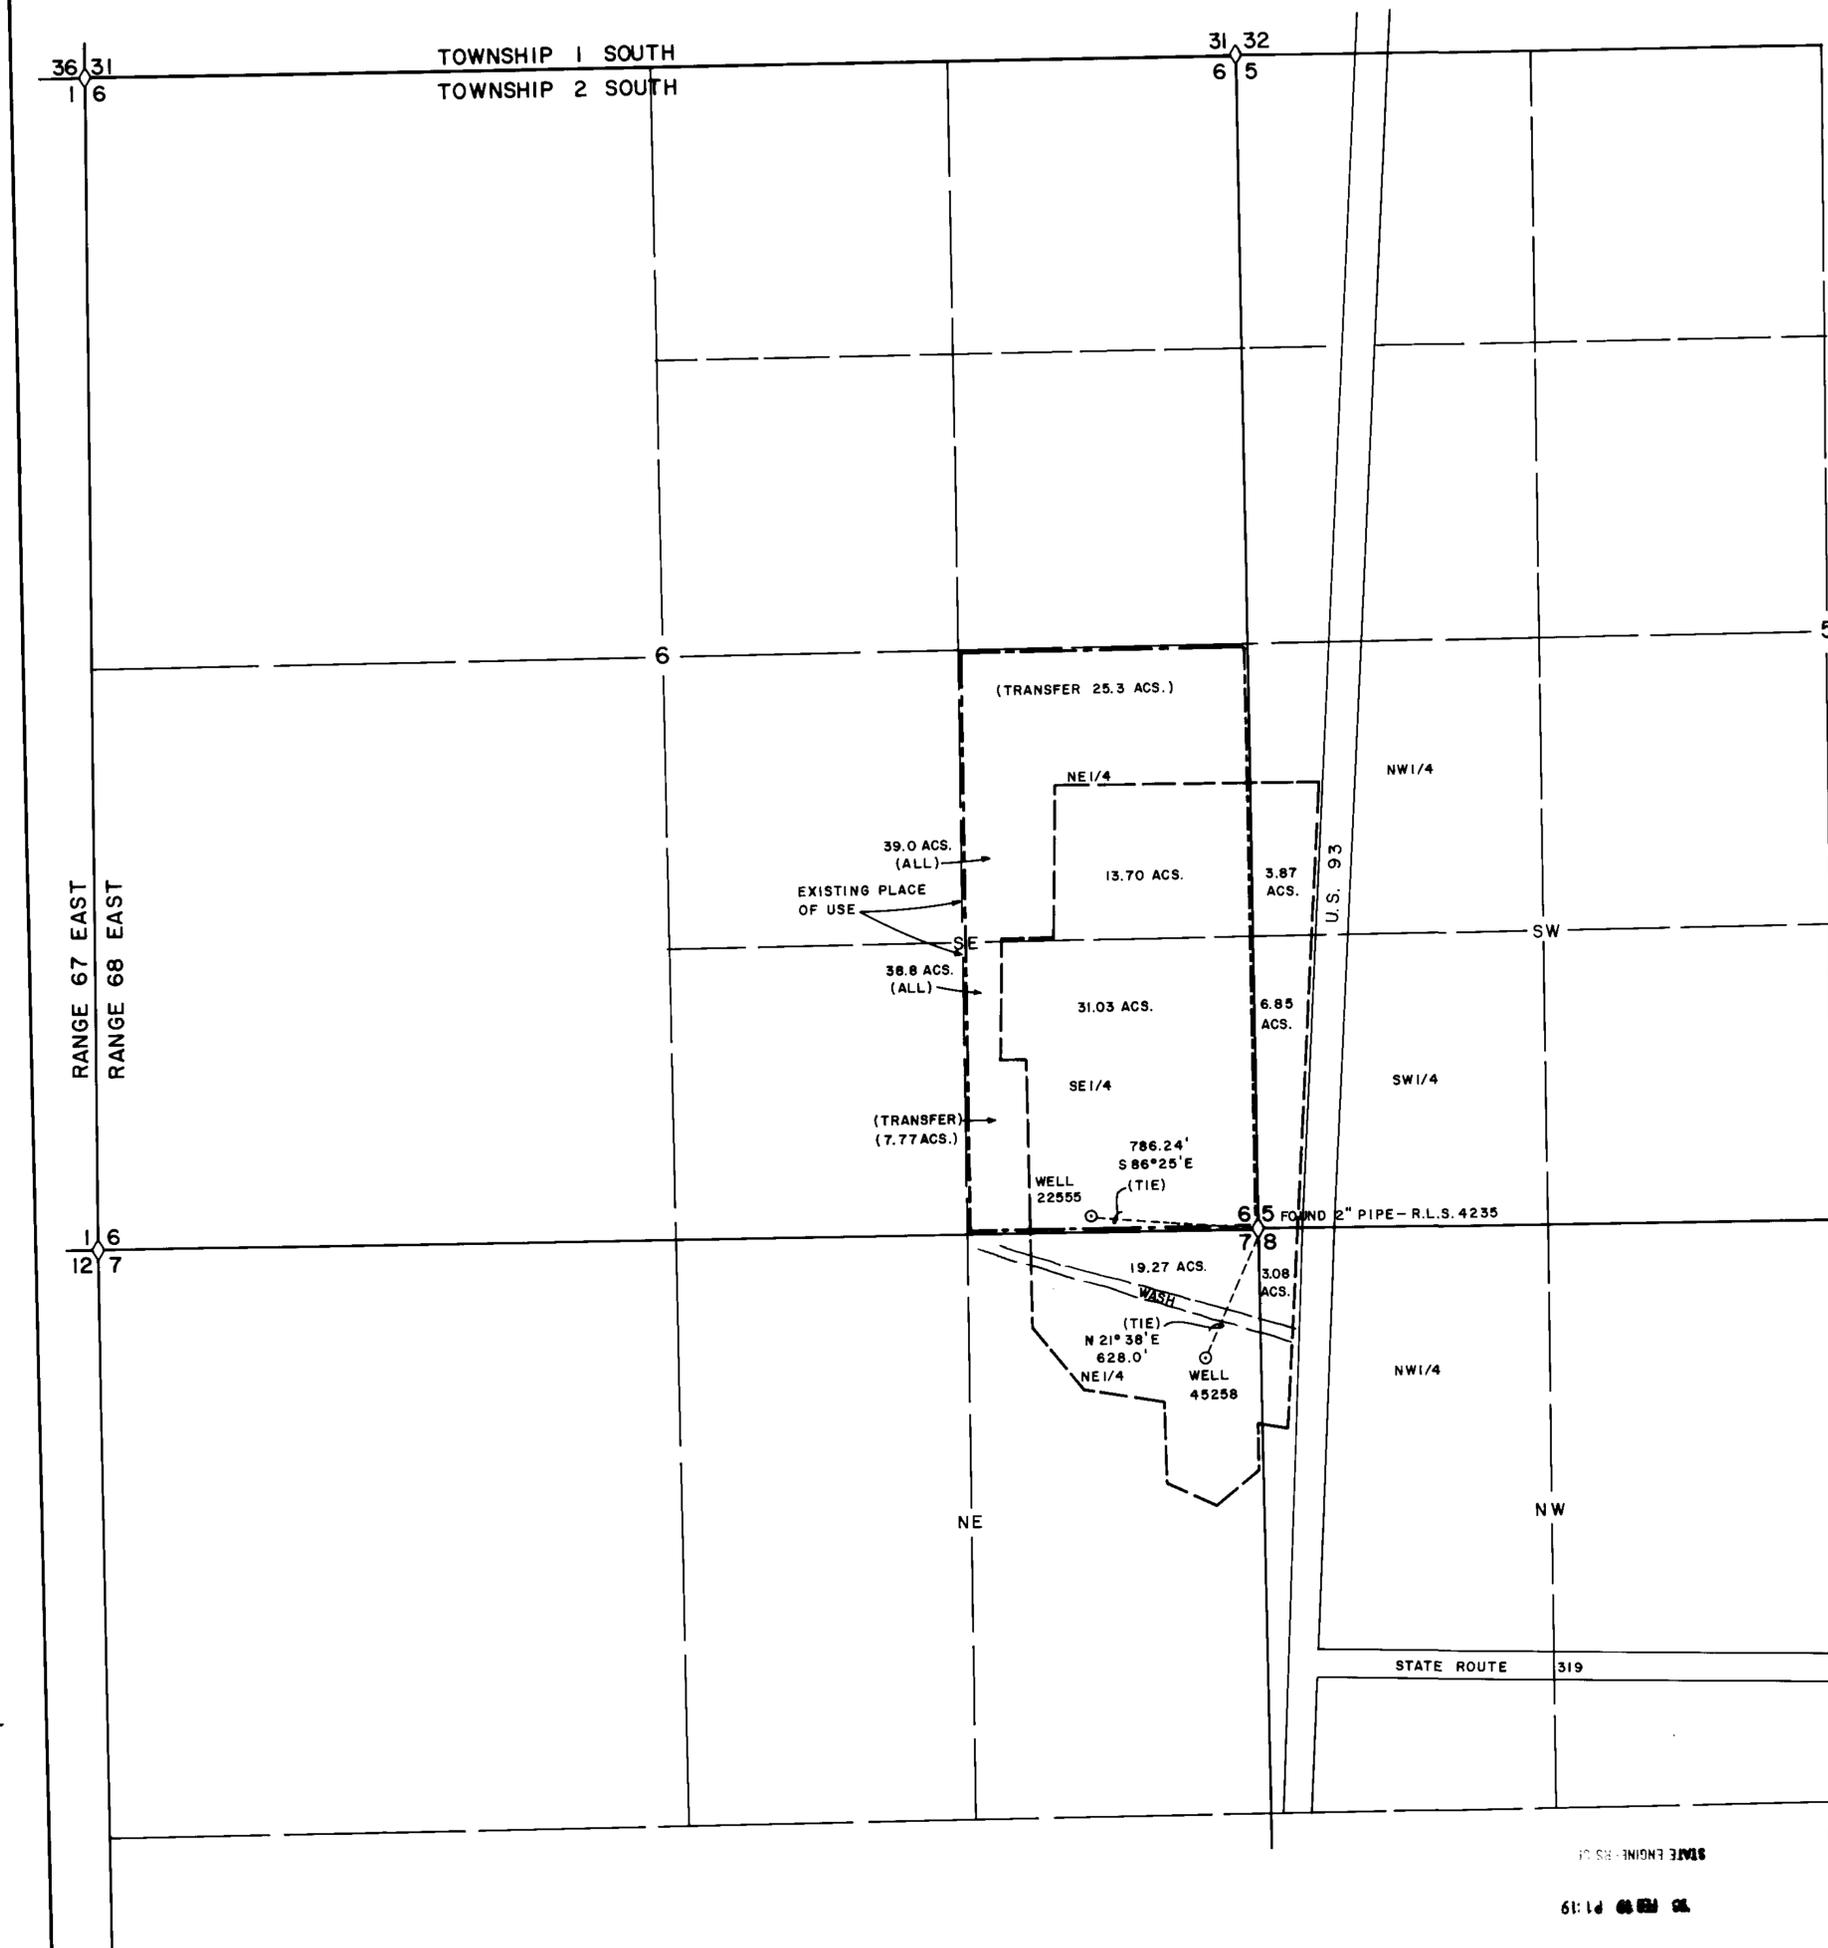

63149 63148 58587 58586