




STATE OF NEVADA
COUNTY OF HUMBOLDT

I, ROBERT N. CALDWELL, being first duly sworn, depose and say that this map, consisting of one sheet, has been correctly drawn to the designated scale from field notes of a survey made by me or under my supervision and direction, between the 29th day of March, and the 30th day of March, 1993; that it truly and correctly represents the proposed location and extent of the works used to divert water from an underground source in Humboldt County by VICTOR E. CHRISTISON, DIANA SUE CHRISTISON and JAMES C. CHRISTISON, for irrigation purposes, under Appl. Number 58666. That the proposed point of diversion, the approximate location and size of the diverting channel, all reservoirs or basins, the location and names of all other works which will cross or connected with the proposed works, and the boundary of all lands, showing by 40-acre subdivisions the areas proposed to be irrigated, are truly and correctly designated thereon.



Robert N. Caldwell
State Water Right Surveyor No. 468

Subscribed and sworn to before me this 7th day of May 1993.

James J. Briggs
Notary Public Expires 1/1/96

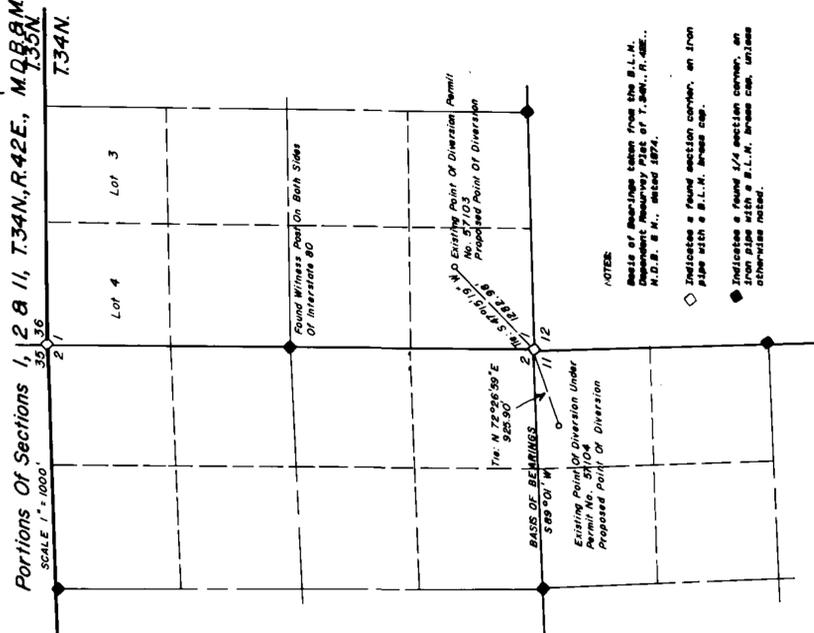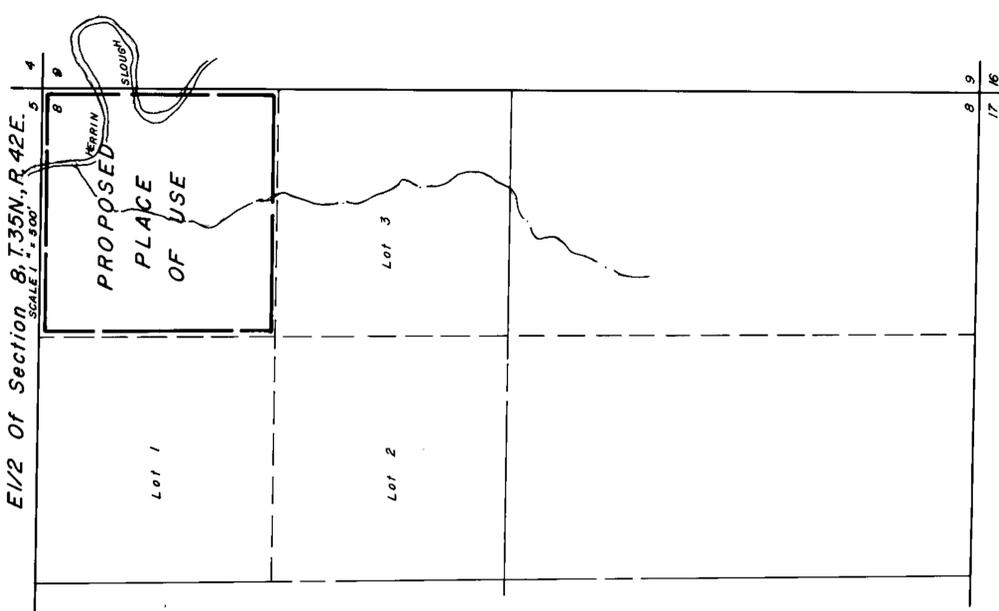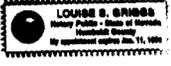

NOTES:
Basis of bearings taken from the B.L.M. Department Survey, Plat of T.34N., R.42E., N.D.B. & M., dated 1874.
Indicates a found section corner, or from pipe with a B.L.M. brass cap.
Indicates a found 1/4 section corner, or from pipe with a B.L.M. brass cap, unless otherwise noted.

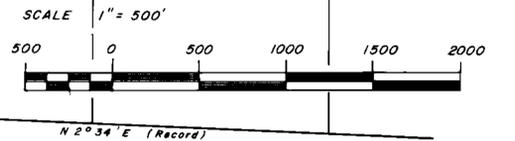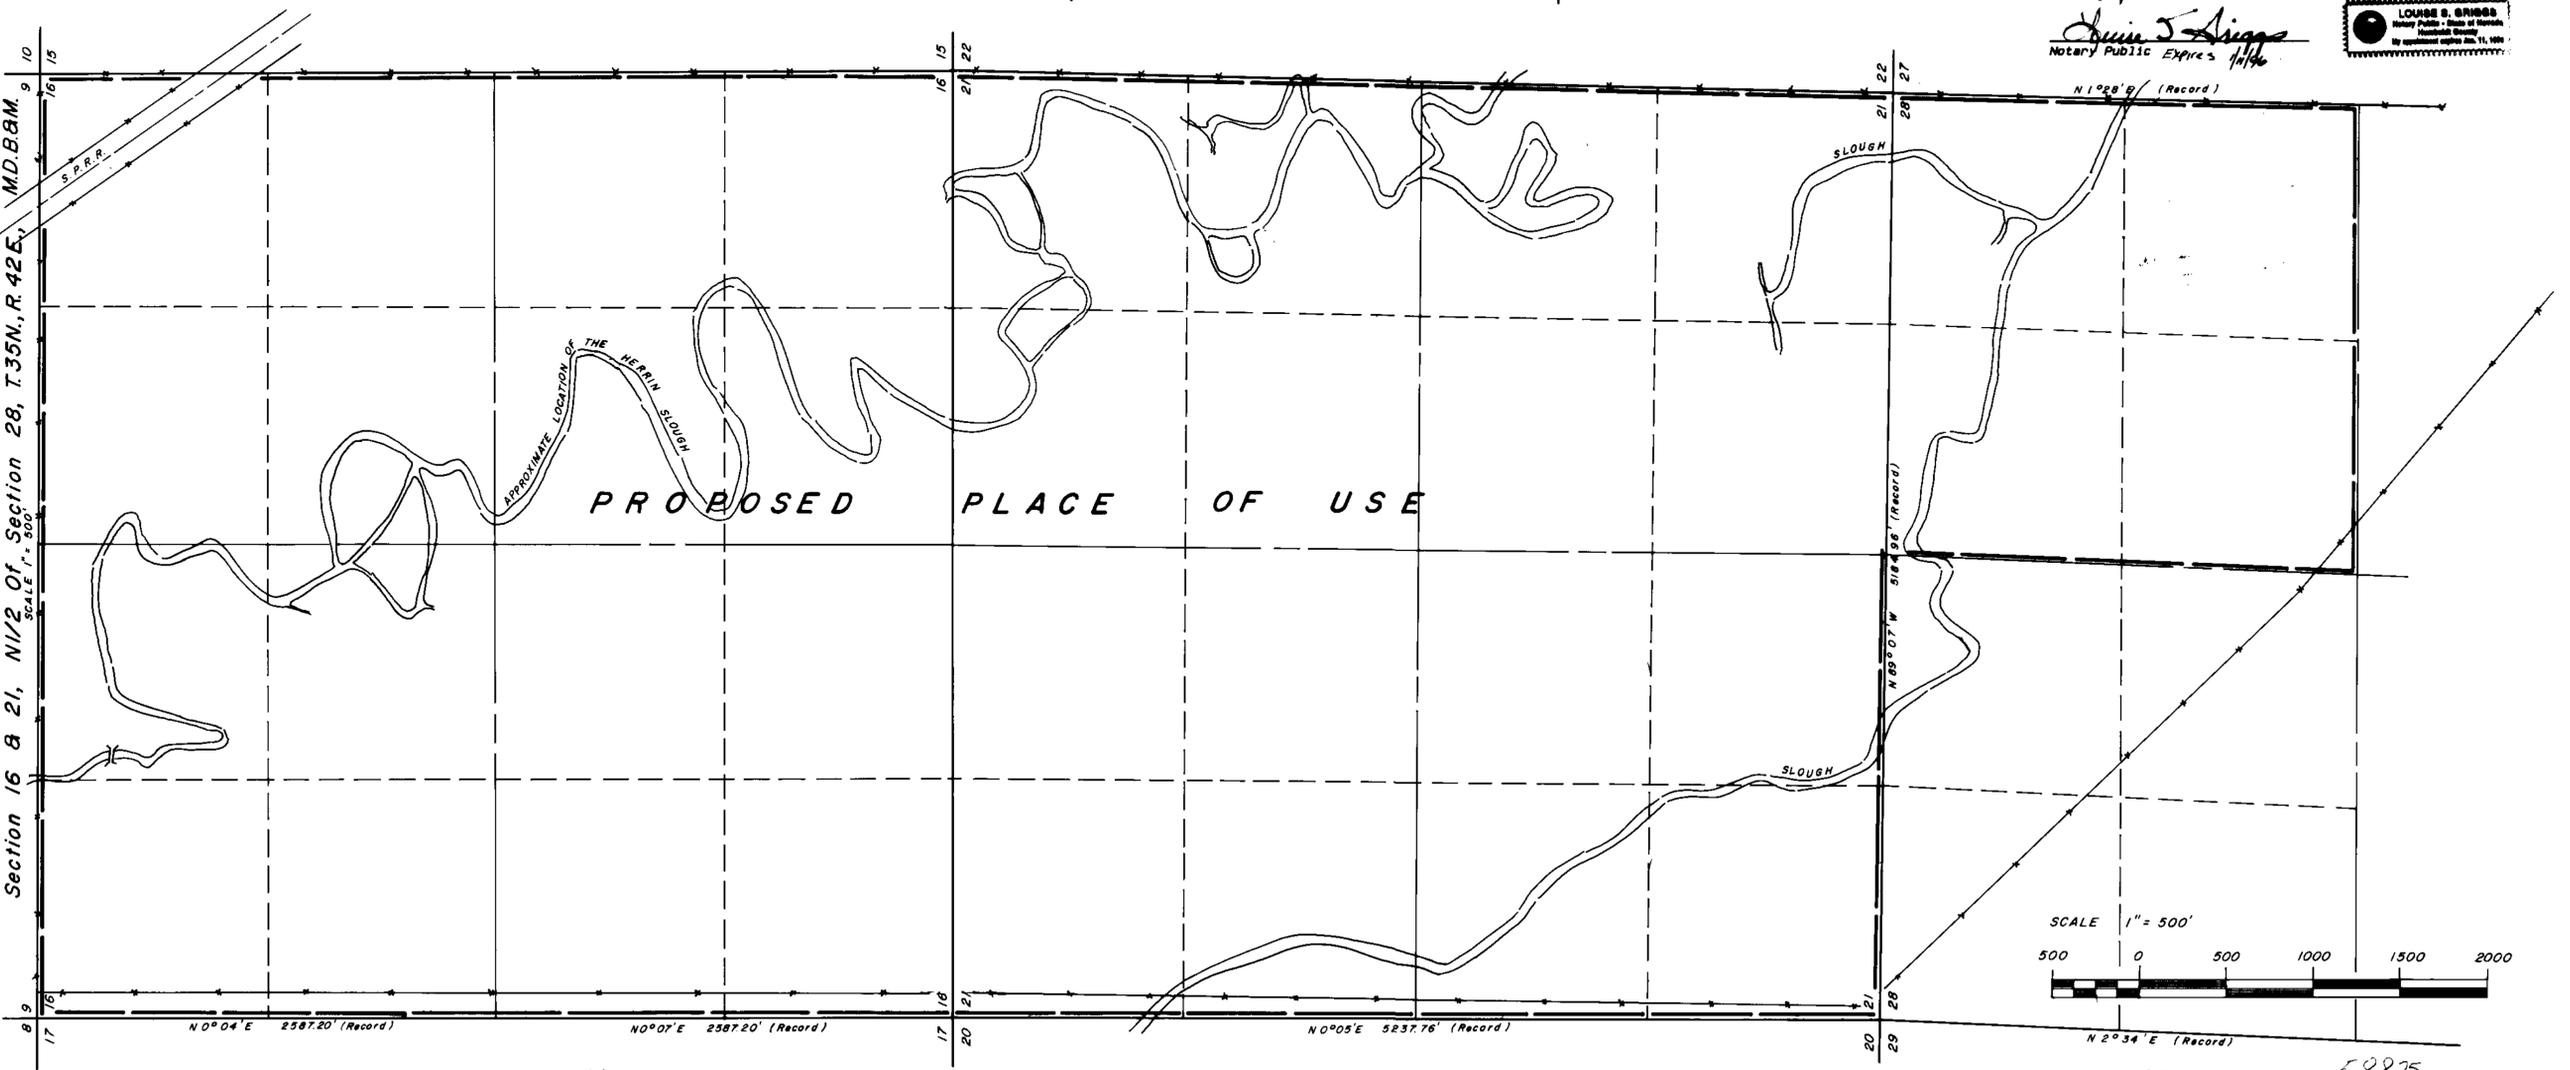

T.35N., R.42E.
M.D.B. & M.

FILED
MAY 11 1993
STATE ENGINEER'S OFFICE

STATE ENGINEER'S OFFICE

SC: 1W 11 JUN 93

Desert-Mountain Inc.
Land and Water Right Surveyors
146 West Second Street
Winnemucca, Nevada 89445
(702) 623-4414

MAP
TO ACCOMPANY APPLICATION
TO APPROPRIATE WATER
FOR IRRIGATION PURPOSES
UNDER APPLICATION NUMBER 58666
BY VICTOR E., DIANA SUE,
AND JAMES C. CHRISTISON
FROM AN UNDERGROUND SOURCE
IN HUMBOLDT COUNTY, NEVADA

58825 58666