

**BASIS OF BEARING**


N 89°39'17" W being the South line of Section 30, T19 S, R 53 E, MDB&M and being the centerline of Bell Vista Avenue.

**SURVEYORS STATEMENT**

STATE OF NEVADA, )  
                          ) ss  
COUNTY OF NYE   )

I, CHARLES L. THOMSEN, being first duly sworn, depose and say this Map consisting of one sheet, has been drawn to the designated scale from field notes of a survey under my supervision and direction on October 28, 1992; that it truly and correctly represents the proposed location and extent of the works used to divert water from an underground source in NYE County by Ray Hendrix or L. Jean Hendrix for commercial and domestic purposes. That the proposed point of diversion and place of use is shown thereon. The place of use is marked by heavy dashed lines.

*Charles L. Thomsen*  
STATE WATER RIGHT SURVEYOR

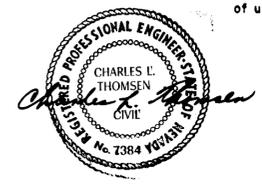


**ACKNOWLEDGEMENT**

STATE OF NEVADA )  
                          ) ss  
COUNTY OF NYE   )

Sworn to and subscribed to this 29<sup>th</sup> day of March, 1992

NOTARY PUBLIC

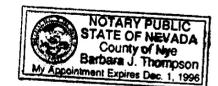

*Barbara J. Thompson*

SCALE 1" = 300 feet



58677 CERTIFICATE NO. 16801 ISSUED 4-3-07


58677

FILED  
MAR 31 1992  
STATE ENGINEER'S OFFICE

MAP  
TO ACCOMPANY APPLICATION TO APPROPRIATE WATER  
FOR COMMERCIAL AND DOMESTIC PURPOSES  
BY RAY HENDRIX OR L. JEAN HENDRIX  
FROM UNDERGROUND SOURCES

Charles L. Thomsen Water Right Surveyor

58677

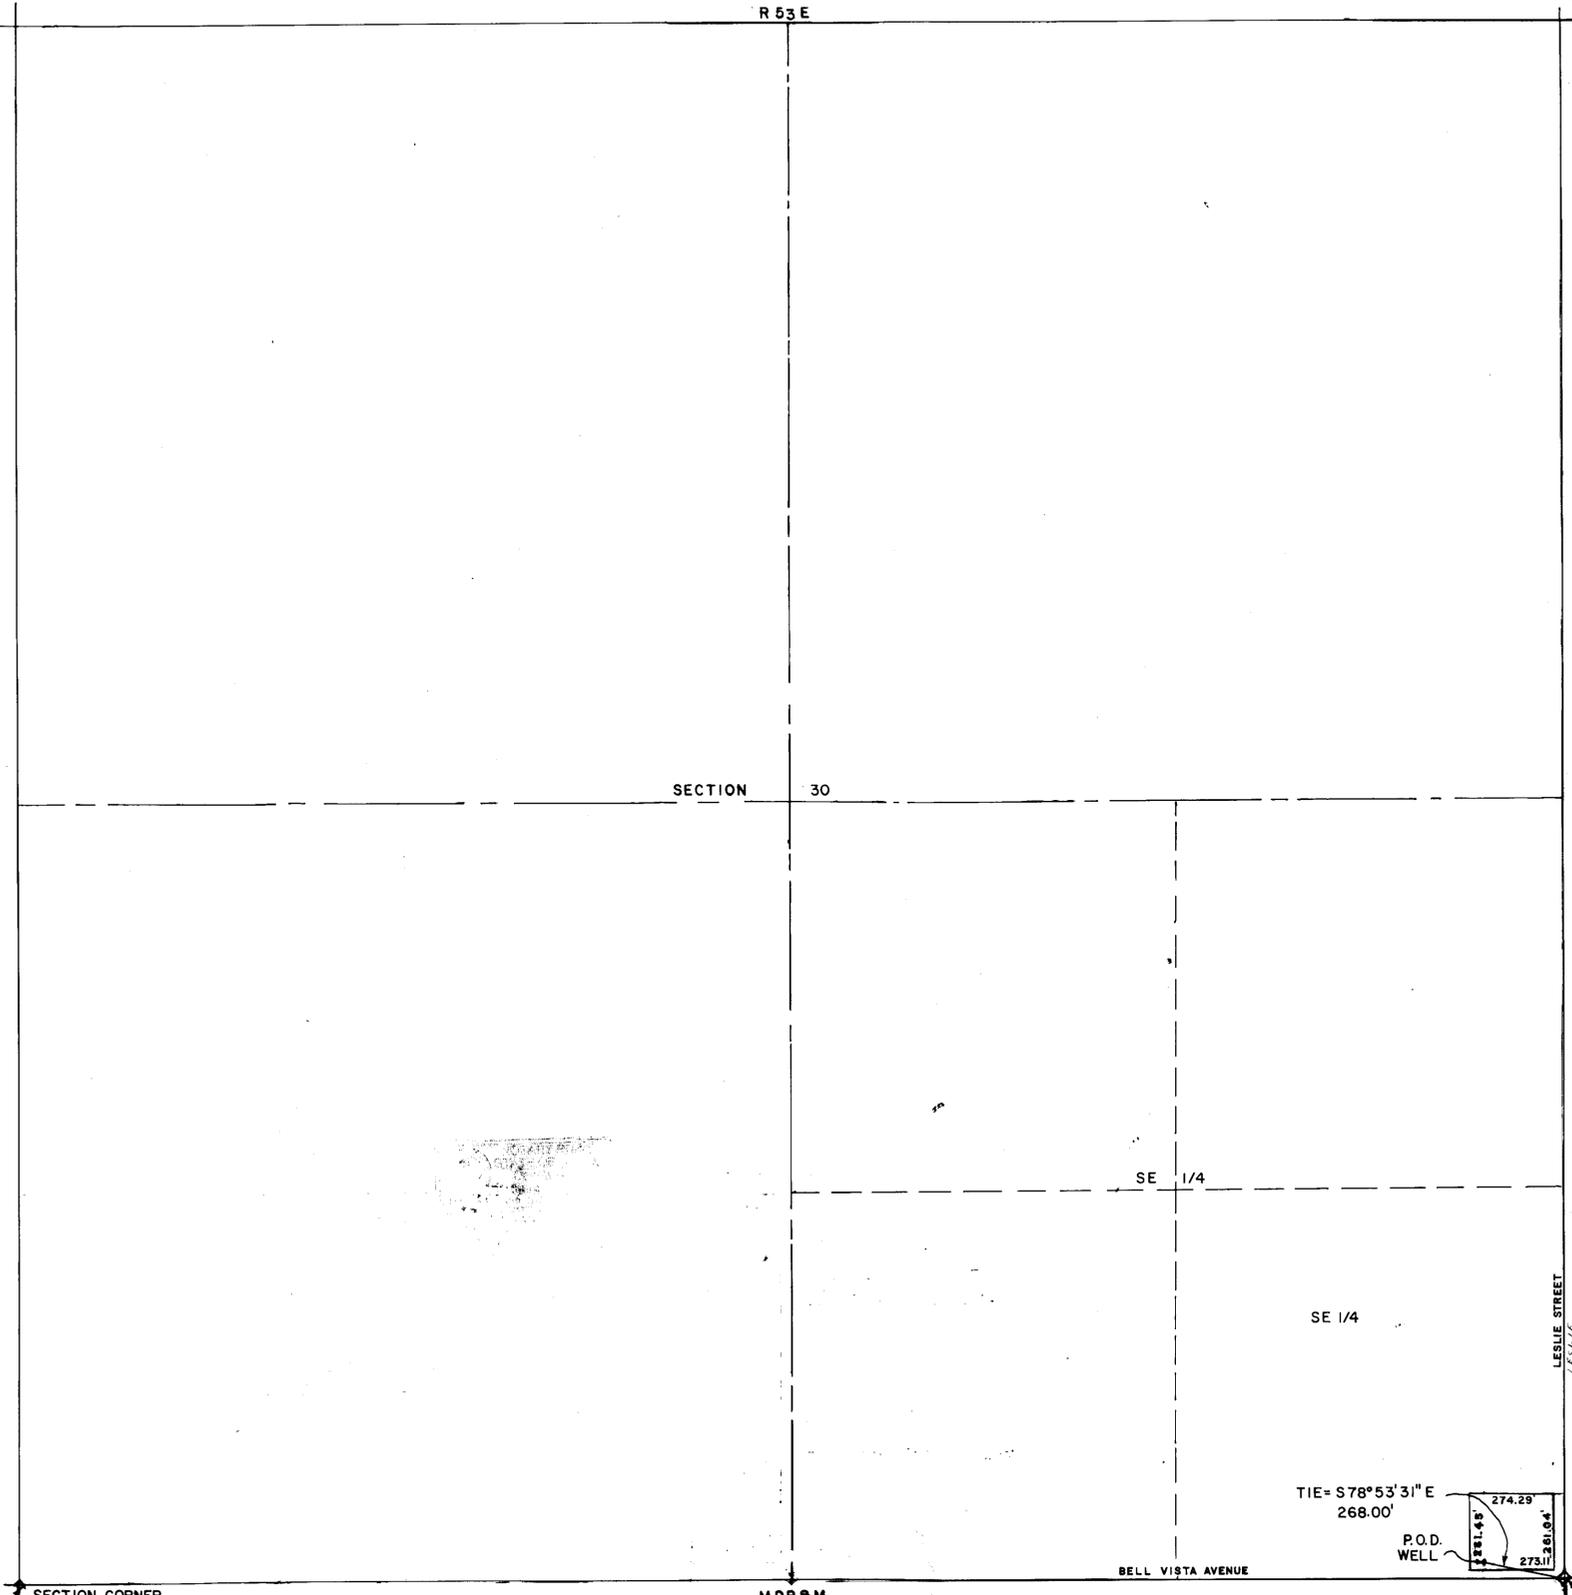

P-23  
JH  
OK 2/18 9/1/93  
KWH 12/2/93