

STATE OF NEVADA } SS  
 CARSON CITY



I, JAMES P. HADDAN, BEING FIRST DULY SWORN, DEPOSE AND SAY THAT THIS MAP, CONSISTING OF ONE SHEET, HAS BEEN CORRECTLY DRAWN TO THE DESIGNATED SCALE FROM FIELD NOTES OF A SURVEY MADE UNDER MY SUPERVISION ON THE 4TH DAY OF MARCH 1993; THAT IT TRULY REPRESENTS THE PROPOSED LOCATION AND EXTENT OF THE WORKS USED TO DIVERT WATER FROM UNDERGROUND SOURCES IN MINERAL COUNTY, BY CORONA GOLD INC. FOR MINING, MILLING, AND DOMESTIC PURPOSES, THAT THE PROPOSED POINT OF DIVERSION, THE LOCATION AND NAMES OF ALL OTHER WORKS WHICH WILL CROSS OR CONNECT WITH THE EXISTING WORKS, AND THE BOUNDARY OF ALL LANDS, SHOWING BY 40 ACRE SUBDIVISIONS, THE AREAS WHERE THE WATER IS TO BE USED, ARE FULLY AND CORRECTLY DESIGNATED HEREON.

*James P. Haddan*  
 JAMES P. HADDAN, S.W.R.S., 4575



SUBSCRIBED AND SWORN BEFORE ME THIS 2nd DAY OF April, 1993.  
 NOTARY PUBLIC IN AND FOR CARSON CITY, NEVADA.

BONNIE KORDONOWY  
 NOTARY PUBLIC

*Bonnie Kordonowy*  
 NOTARY PUBLIC

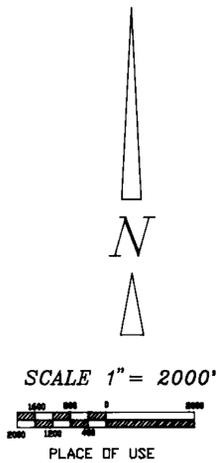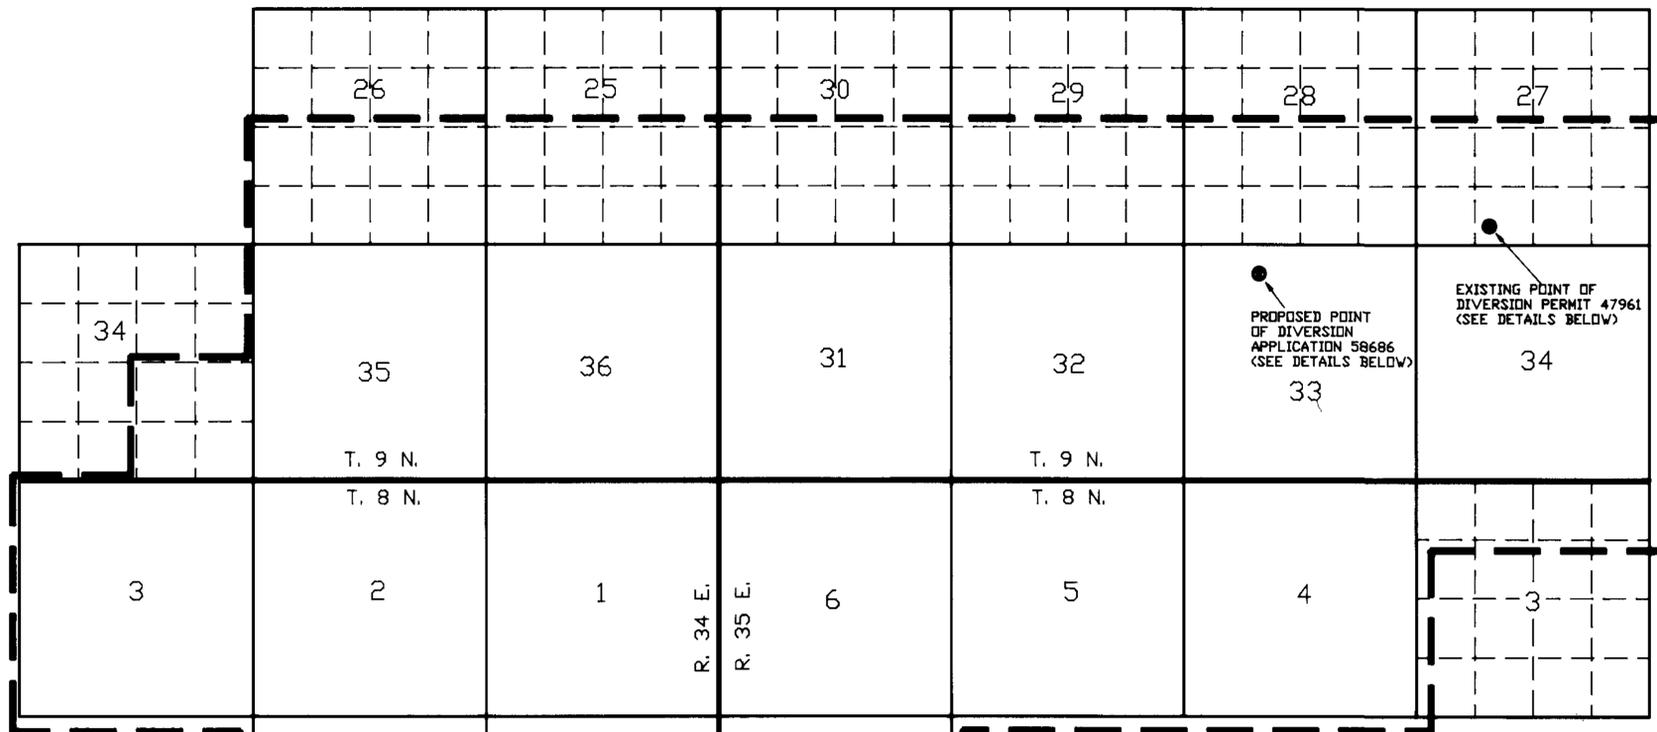

**PROPOSED AND EXISTING PLACE OF USE**

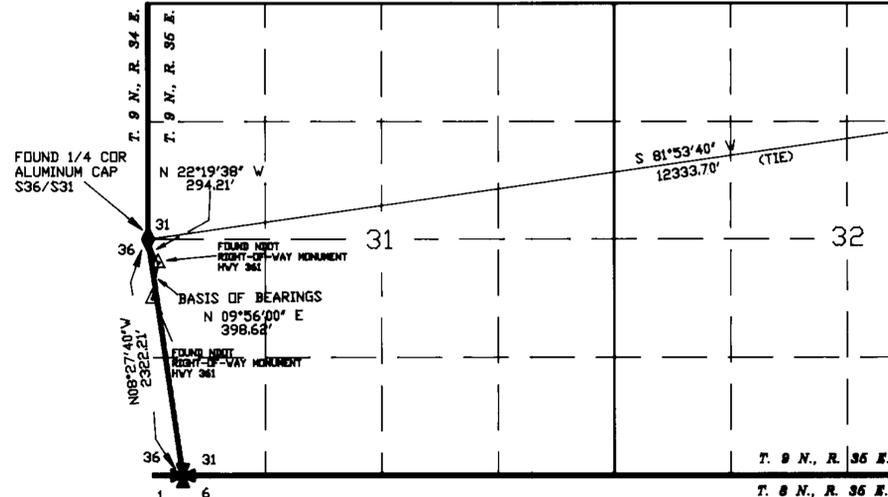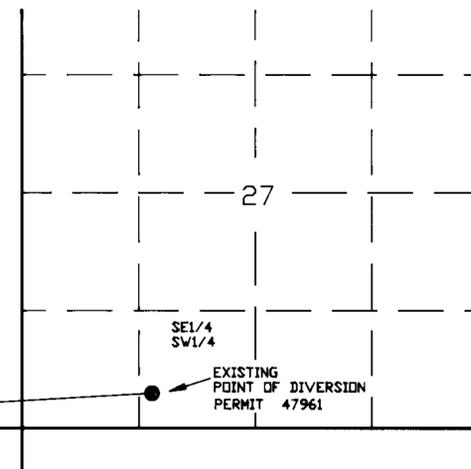


**BASIS OF BEARINGS**  
 HIGHWAY 361 AS SHOWN ON NEVADA DEPARTMENT OF TRANSPORTATION CONSTRUCTION DRAWINGS DATED 1942 PER FOUND RIGHT-OF-WAY MONUMENTS.

SHEET 1 OF 1 58686 4/1/93

MAP TO ACCOMPANY APPLICATION 58686 TO CHANGE THE POINT OF DIVERSION OF PERMIT 47961, FOR MINING, MILLING, AND DOMESTIC PURPOSES BY CORONA GOLD, INC., FROM UNDERGROUND SOURCES IN MINERAL COUNTY, NEVADA

**PROPOSED AND EXISTING POINTS OF DIVERSION**

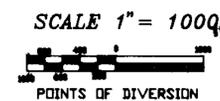

FILED  
 APR 2 1993  
 STATE ENGINEER'S OFFICE

**HE** HADDAN ENGINEERING 300 NOTHERKINGS ROAD NO.11  
 CARSON CITY, NEVADA 89706  
 (702)883-6595

58667 58686