


SECTION 9, TOWNSHIP 21 NORTH, RANGE 18 EAST, MOUNT DIABLO MERIDIAN

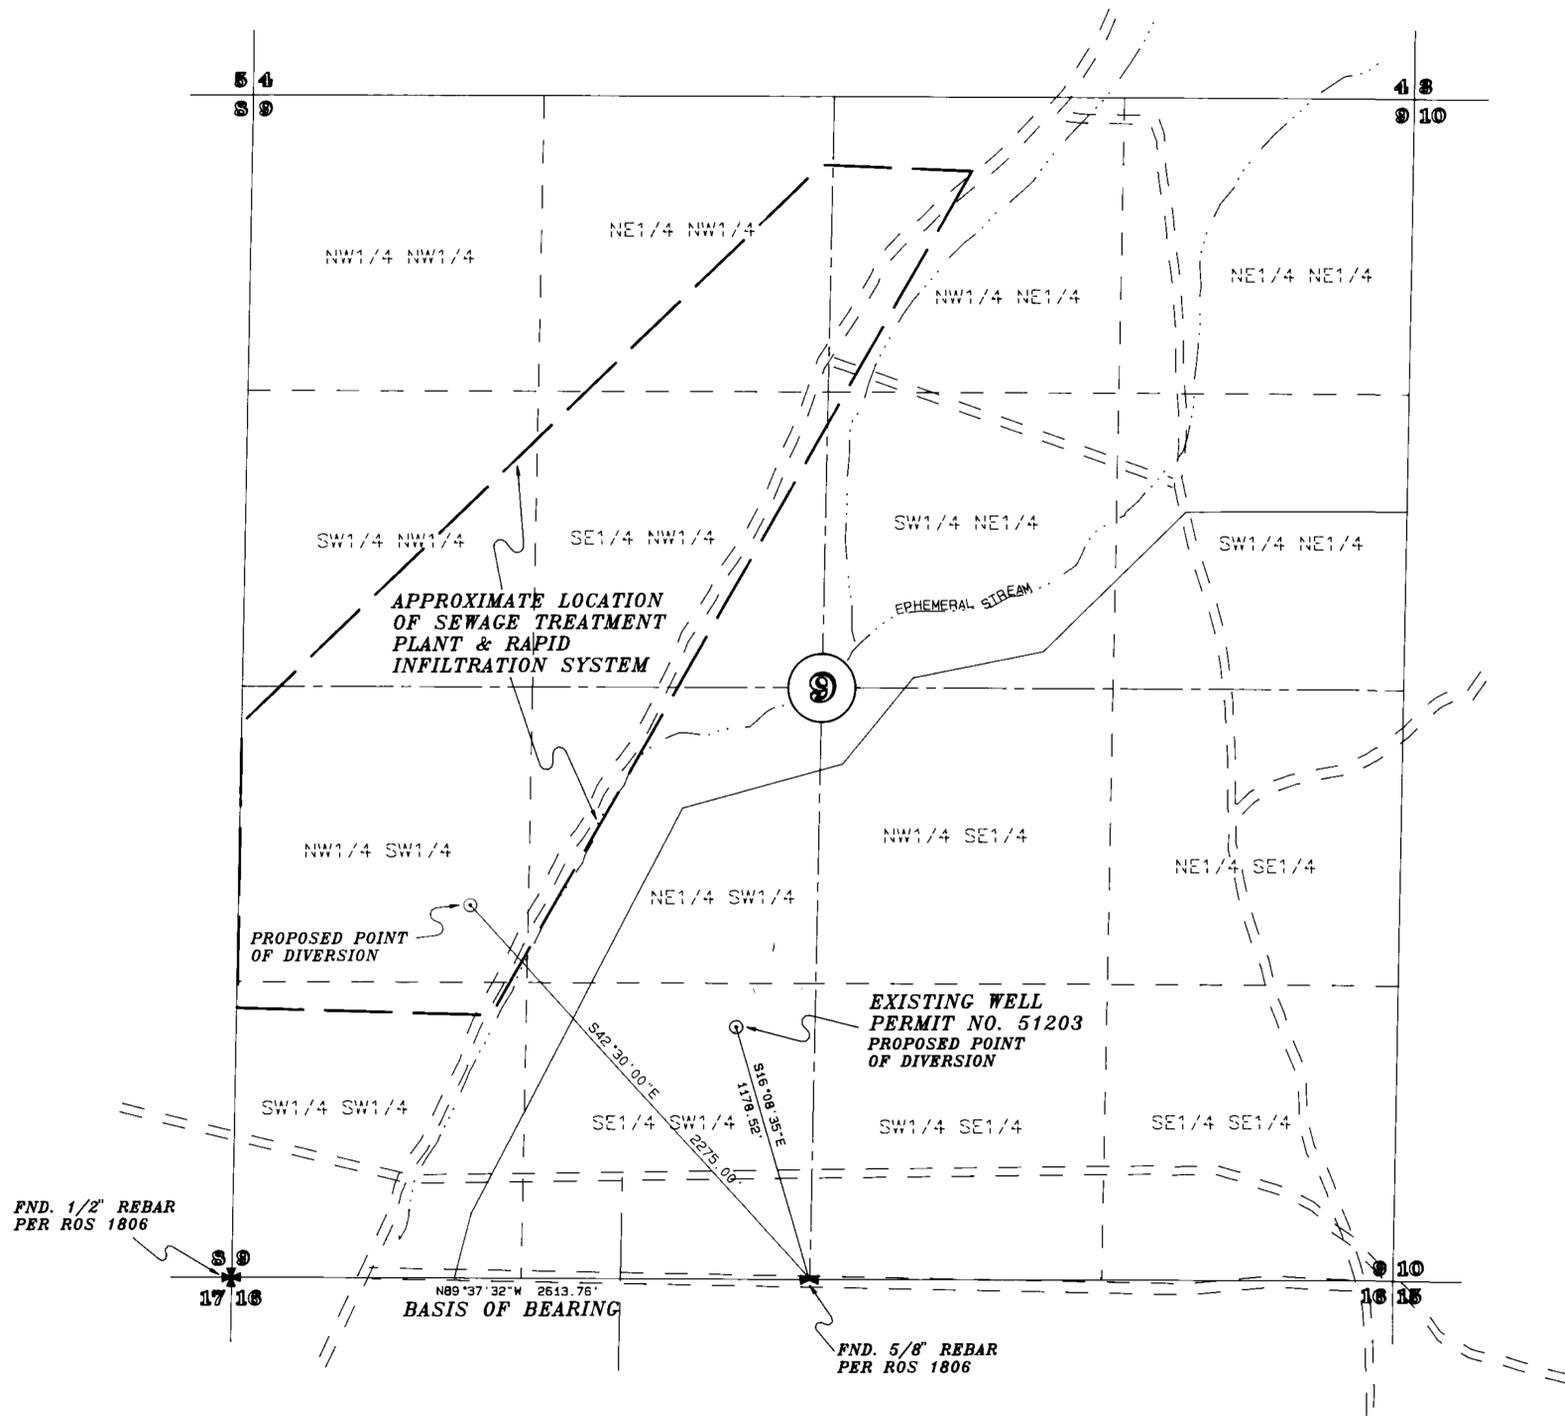

STATE OF NEVADA }
COUNTY OF WASHOE } SS

I, George G. Lindesmith, being first duly sworn, depose and say that this map consisting of one sheet, has been correctly drawn to the designated scale from information contained in Permit No. 51203 and the supporting map on file in the Office of the Nevada State Engineer and information contained on Reno NW Quadrangle prepared by USGS, as revised in 1982. This information was reproduced electronically, between the 8th and 10th day of June, 1993. That it truly and correctly represents the proposed location and extent of the works to divert water from an effluent source in Washoe County, Nevada, by RON SMITH.


George G. Lindesmith
George G. Lindesmith
State Water-Right Surveyor No. 704

Subscribed and sworn to before me on this 7th day of July 1993.

Rae Ann Loving
Rae Ann Loving
Notary Public

BASIS OF BEARINGS

MAP TO CHANGE PERMITS 51195 THROUGH 51203, FILED UNDER MAP NO. 52662 IN THE OFFICE OF THE NEVADA STATE ENGINEER.

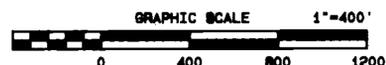

NOTE

1) The Manner of Use and the Proposed Place of Use of the water to be appropriated is to be determined on a later application.

REFERENCES

- 1) Division of Land Map No. 129, File No. 1420642 in the Official Records of Washoe County, Nevada.
- 2) Record of Survey Map No. 1806, File No. 1043301 in the Official Records of Washoe County, Nevada.

FILED
JUL 12 1993
STATE ENGINEER'S OFFICE

**MAP TO ACCOMPANY APPLICATION
TO APPROPRIATE WATER FROM AN EFFLUENT SOURCE
BY
RON SMITH**

PORTIONS OF THE NW1/4, NE1/4 & THE SW1/4 OF SECTION 9
T. 21E., R. 18E., M.D.M.

WASHOE COUNTY, JOB # 89071.04 NEVADA

TRI STATE SURVEYING LTD.
501 GREENBRAE DRIVE
SPARKS, NEVADA (702) 858-9491