


T39N, R46E, MDB&M

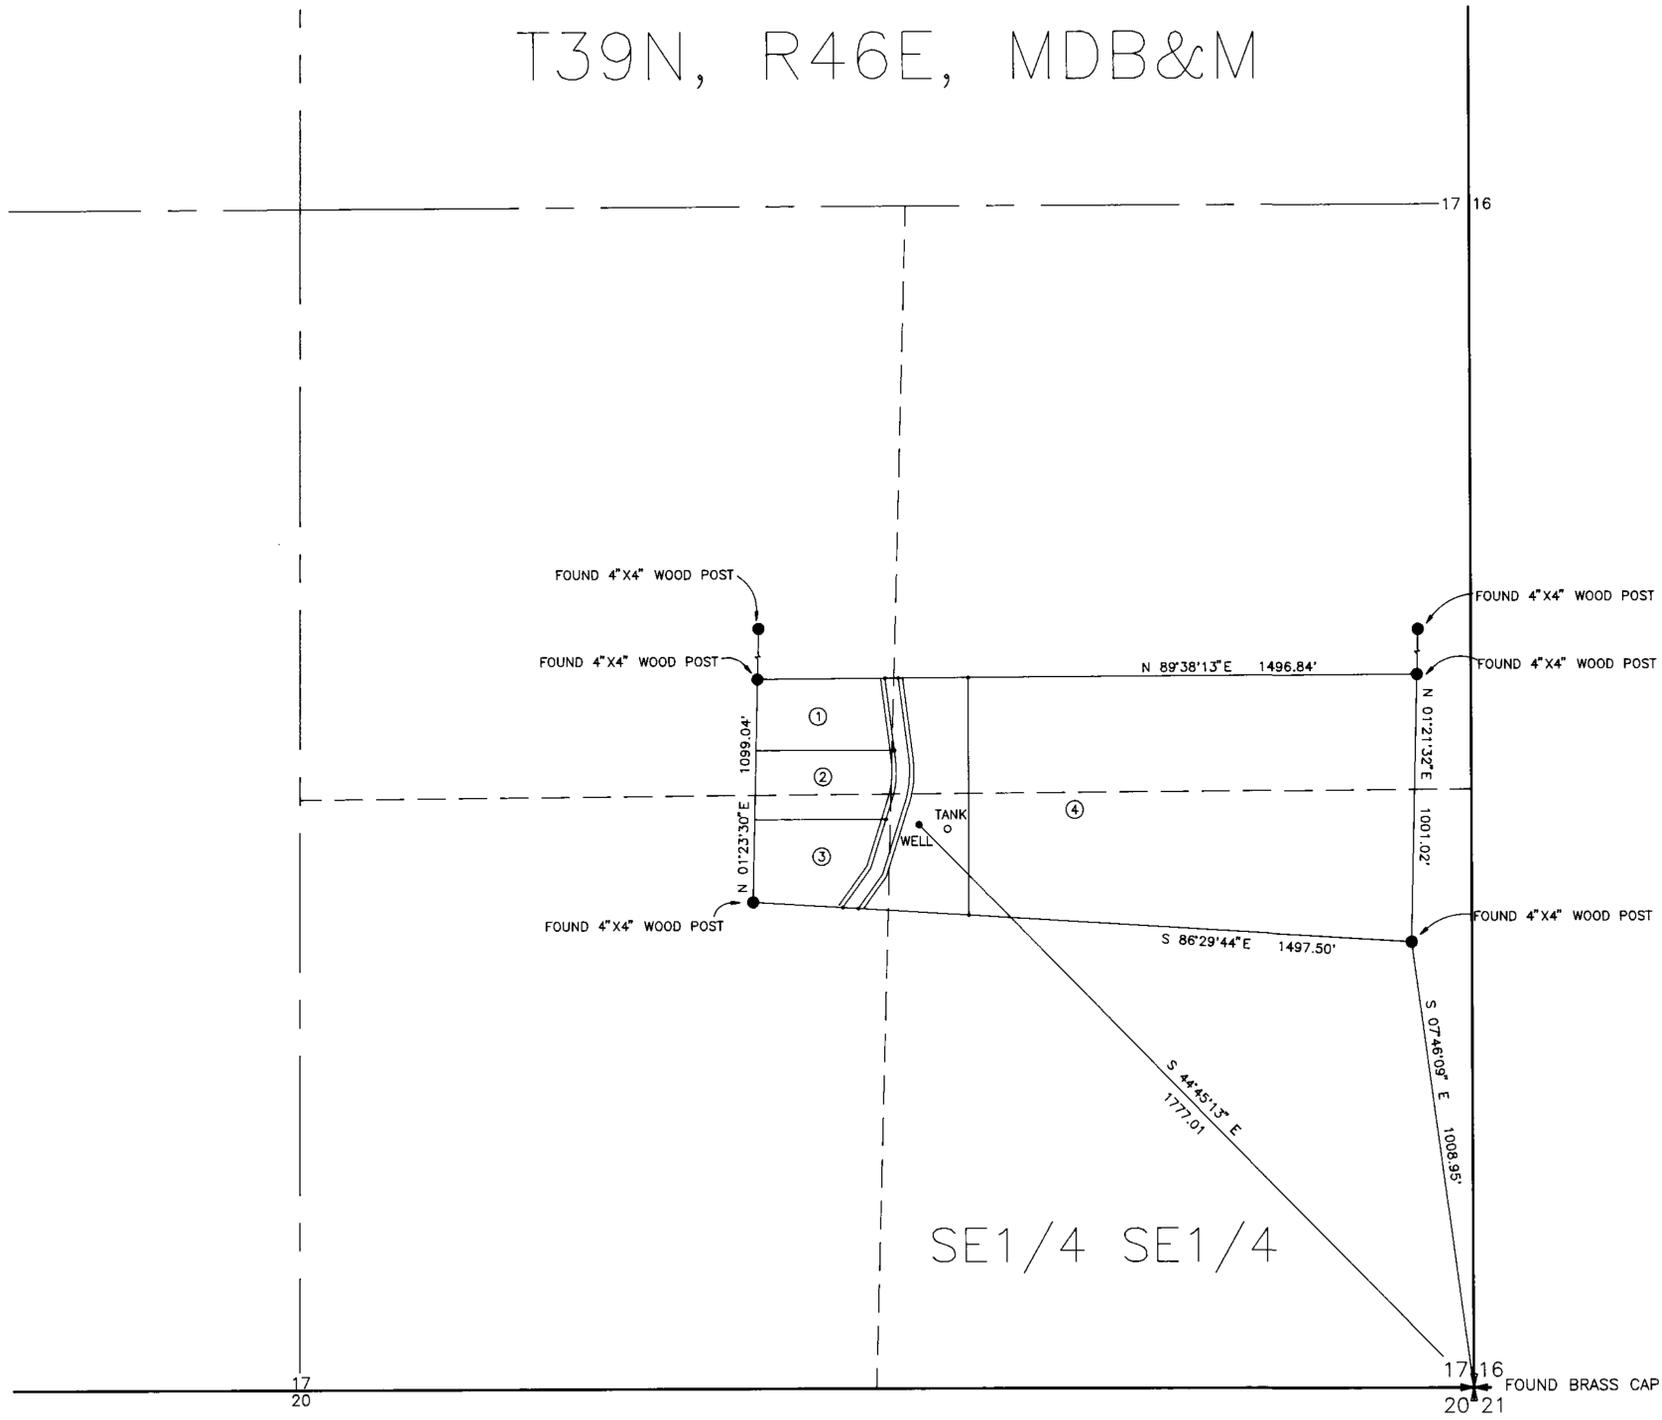

SE 1/4 OF SECTION 17

STATE OF NEVADA
 COUNTY OF WASHOE



I, MICHAEL D. BUSCHELMAN, BEING FIRST DULY SWORN, DEPOSE AND SAY THAT THIS MAP, CONSISTING OF ONE SHEET, HAS BEEN CORRECTLY DRAWN TO THE DESIGNATED SCALE FROM A SURVEY MADE UNDER MY SUPERVISION ON OR BEFORE MAY 25, 1993, THAT IT TRULY AND CORRECTLY REPRESENTS THE PROPOSED POINT OF DIVERSION OF WATER FROM AN UNDERGROUND SOURCE IN ELKO COUNTY, NEVADA, BY MIDAS WATER COOPERATIVE FOR QUASI-MUNICIPAL PURPOSES. THIS APPLICATION PROPOSES TO CHANGE THE POINT OF DIVERSION OF WATER UNDER PERMIT NUMBER 55576. THE EXISTING POINT OF DIVERSION AND THE PLACE OF USE OF THIS APPLICATION AND PERMIT NUMBER 55576 ARE SHOWN ON THE MAP SUPPORTING PERMIT NUMBER 55576.

Michael D. Buschelman
 MICHAEL D. BUSCHELMAN, STATE WATER RIGHT SURVEYOR NO. 792
 No. 7463

SUBSCRIBED AND SWORN TO BEFORE ME THIS 25th DAY OF JUNE, 1993.

Olivia R. Luck



NOTARY PUBLIC IN AND FOR WASHOE COUNTY, NEVADA

BASIS OF BEARINGS: THE EAST LINE OF PARCEL NO. 4 BEARS N 01° 21' 32" E AS SHOWN ON THE PARCEL MAP OF WATER WITCH NO. 2 OF MINERAL SURVEY NO. 4192, RECORDED IN ELKO COUNTY, NEVADA, ON OCTOBER 5, 1983, FOR MURDOCK ENTERPRISES, INC., FILE NO. 182932.

SCALE 1" = 200'



58714

MAP
 TO ACCOMPANY APPLICATION TO CHANGE THE POINT OF DIVERSION OF WATER UNDER PERMIT NUMBER 55576 FROM AN UNDERGROUND SOURCE IN ELKO COUNTY, NEVADA
 BY
 MIDAS WATER COOPERATIVE
 FOR QUASI-MUNICIPAL PURPOSES

SUMMIT ENGINEERING CORPORATION
 CONSULTING ENGINEERS AND SURVEYORS
 5405 W. ARNOLD AVE., RENO, NEVADA 89523
 (702) 747-8559

FILED
 JUN 24 1993
 STATE ENGINEER'S OFFICE

SHEET 1 OF 1