



PORTION OF THE W 1/2, SECTION 23, T.16N., R.19E., M.D.B. & M.

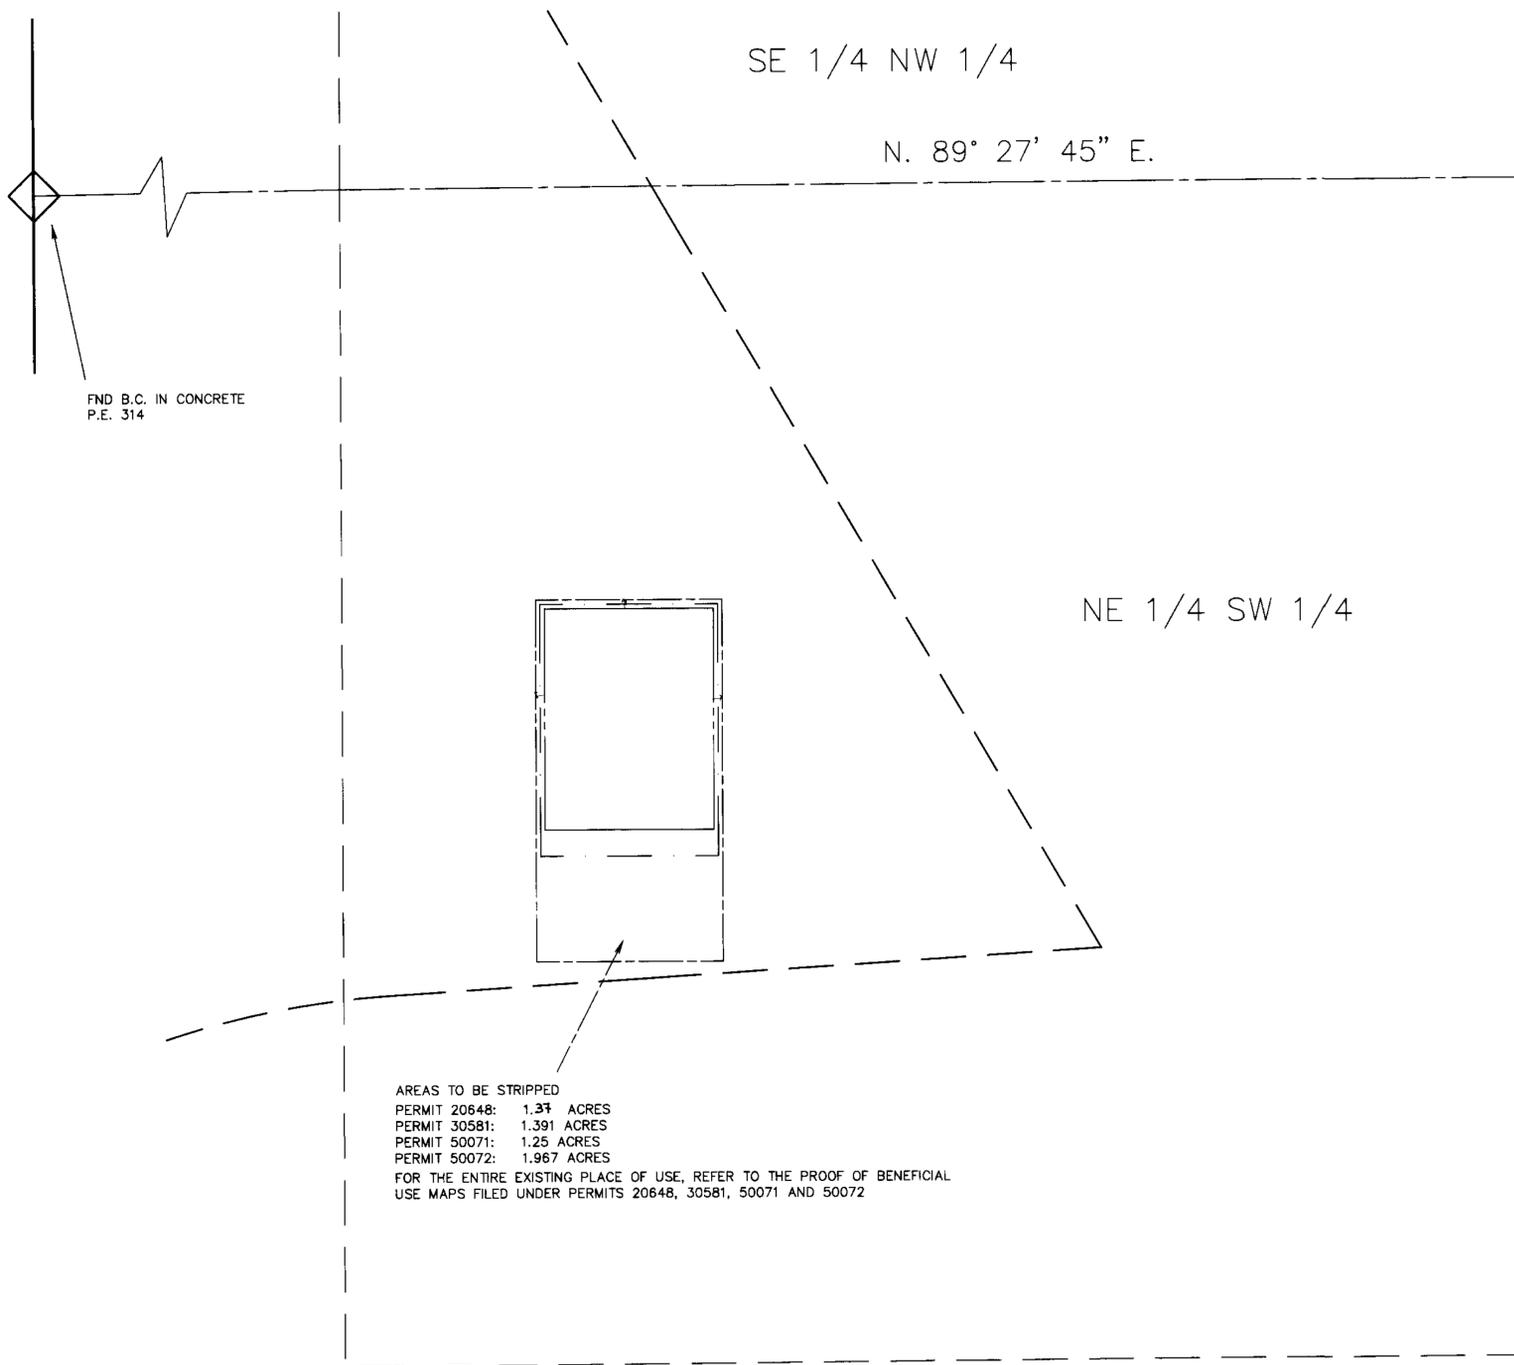

FND B.C. IN CONCRETE  
P.E. 314

AREAS TO BE STRIPPED  
 PERMIT 20648: 1.37 ACRES  
 PERMIT 30581: 1.391 ACRES  
 PERMIT 50071: 1.25 ACRES  
 PERMIT 50072: 1.967 ACRES  
 FOR THE ENTIRE EXISTING PLACE OF USE, REFER TO THE PROOF OF BENEFICIAL  
 USE MAPS FILED UNDER PERMITS 20648, 30581, 50071 AND 50072

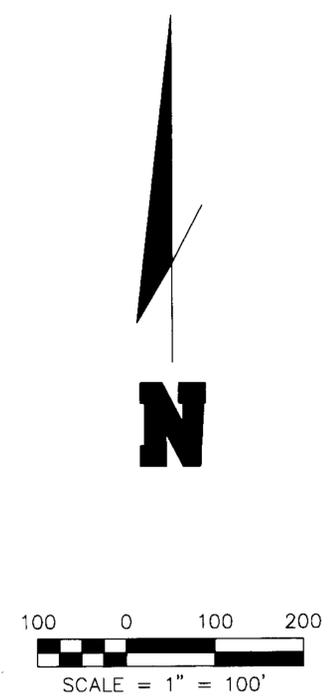

LEGEND

	PORTION OF THE EXISTING PLACE OF USE FOR PERMITS 20648, 30581, 50071 & 50072
	EXISTING PLACE OF USE TO BE STRIPPED UNDER PERMIT 50072
	EXISTING PLACE OF USE TO BE STRIPPED UNDER PERMITS 20648 & 30581
	EXISTING PLACE OF USE TO BE STRIPPED UNDER PERMIT 50071
	FOUND WEST QUARTER CORNER OF SECTION 23, AS NOTED

BASIS OF BEARINGS

THE EAST - WEST CENTERLINE OF SECTION 23, T.16N., R.19E., M.D.B. & M.,  
 BEARING N. 89° 27' 45" E. AS SHOWN ON THE CULTURAL MAP FILED UNDER  
 PERMIT 27565.

**THIEL, WINCHELL & ASSOC., INC.**  
 CIVIL ENGINEERS LAND SURVEYORS WATER RIGHTS LAND USE PLANNING  
 34 LAKES BLVD. SUITE 101 DAYTON, NEVADA 89403 (702) 246-7300 fax: (702) 246-7304

FILED  
 JUN 13 1993  
 STATE ENGINEER'S OFFICE

SHEET 2 OF 2

MAP


TO ACCOMPANY APPLICATIONS TO CHANGE THE POINTS OF  
 DIVERSION AND PLACE OF USE OF A PORTION OF PERMITS  
 20648 (CERTIFICATE 6086), 30581 (CERTIFICATE 9766) AND  
 50072 (CERTIFICATE 12437) AND THE POINT OF DIVERSION,  
 MANNER AND PLACE OF USE OF A PORTION OF PERMIT  
 50071 (CERTIFICATE 12436)  
 BY: DANIEL D. MURPHY, TRUSTEE FOR THE MURPHY  
 FAMILY TRUST

FROM: MUSGROVE CREEK, AN UNNAMED CREEK AND  
 UNDERGROUND SOURCES  
 FOR: IRRIGATION AND DOMESTIC PURPOSES NEVADA  
 WASHOE COUNTY

58733 58732 58731

STATE OF NEVADA )  
 ) SS  
 COUNTY OF DOUGLAS )

I, GEORGE M. THIEL, BEING FIRST DULY SWORN, DEPOSE AND SAY THAT THIS MAP CONSISTING OF TWO (2) SHEETS, HAS BEEN CORRECTLY DRAWN TO THE DESIGNATED SCALE FROM PARCEL MAPS 497, 954, & 2154 FILED IN THE WASHOE COUNTY RECORDER'S OFFICE AND THE SURVEYOR GENERAL'S SURVEY PLAT OF TOWNSHIP 16 N., RANGE 19 E., M.D.B. & M. DATED JUNE 28, 1862, AND THAT IT TRULY AND CORRECTLY REPRESENTS THE PROPOSED POINTS OF DIVERSION, PLACE OF USE & EXTENT OF WORKS USED TO DIVERT WATER FROM MUSGROVE CREEK, AN UNNAMED CREEK AND FROM AN UNDERGROUND SOURCE LOCATED IN WASHOE COUNTY, NEVADA BY DANIEL D. MURPHY, TRUSTEE OF THE MURPHY FAMILY TRUST FOR IRRIGATION AND DOMESTIC PURPOSES; THAT THE APPROXIMATE SIZE OF THE DIVERTING CHANNEL, ALL RESERVOIRS & BASINS, THE LOCATIONS & NAMES OF ALL WORKS AS WELL AS THE BOUNDARY OF ALL LANDS, SHOWN BY 40 ACRE SUBDIVISIONS, TO BE PLACED TO BENEFICIAL USE ARE FULLY & CORRECTLY DESIGNATED THEREON.

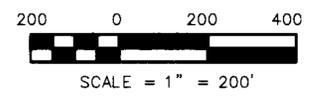


*George M. Thiel*  
 GEORGE M. THIEL  
 CIVIL ENGINEER - STATE OF NEVADA  
 No. 6434  
 6-25-93  
 SWRS NO. 696

SUBSCRIBED AND SWORN TO BEFORE ME  
 THIS 25 DAY OF June, 1993  
 NOTARY PUBLIC IN AND FOR Douglas  
 COUNTY, NEVADA.

*Sandra L. Winchell*  
 SANDRA L. WINCHELL  
 NOTARY PUBLIC - NEVADA  
 DOUGLAS COUNTY  
 My Appl. Expires Nov. 4, 1994

BASIS OF BEARING  
 THE SOUTH LINE OF SECTION 22, T.16N., R.19E., BEARING N 89° 39' 00" W  
 PER THE SURVEYOR GENERAL'S SURVEY PLAT DATED JUNE 28, 1862

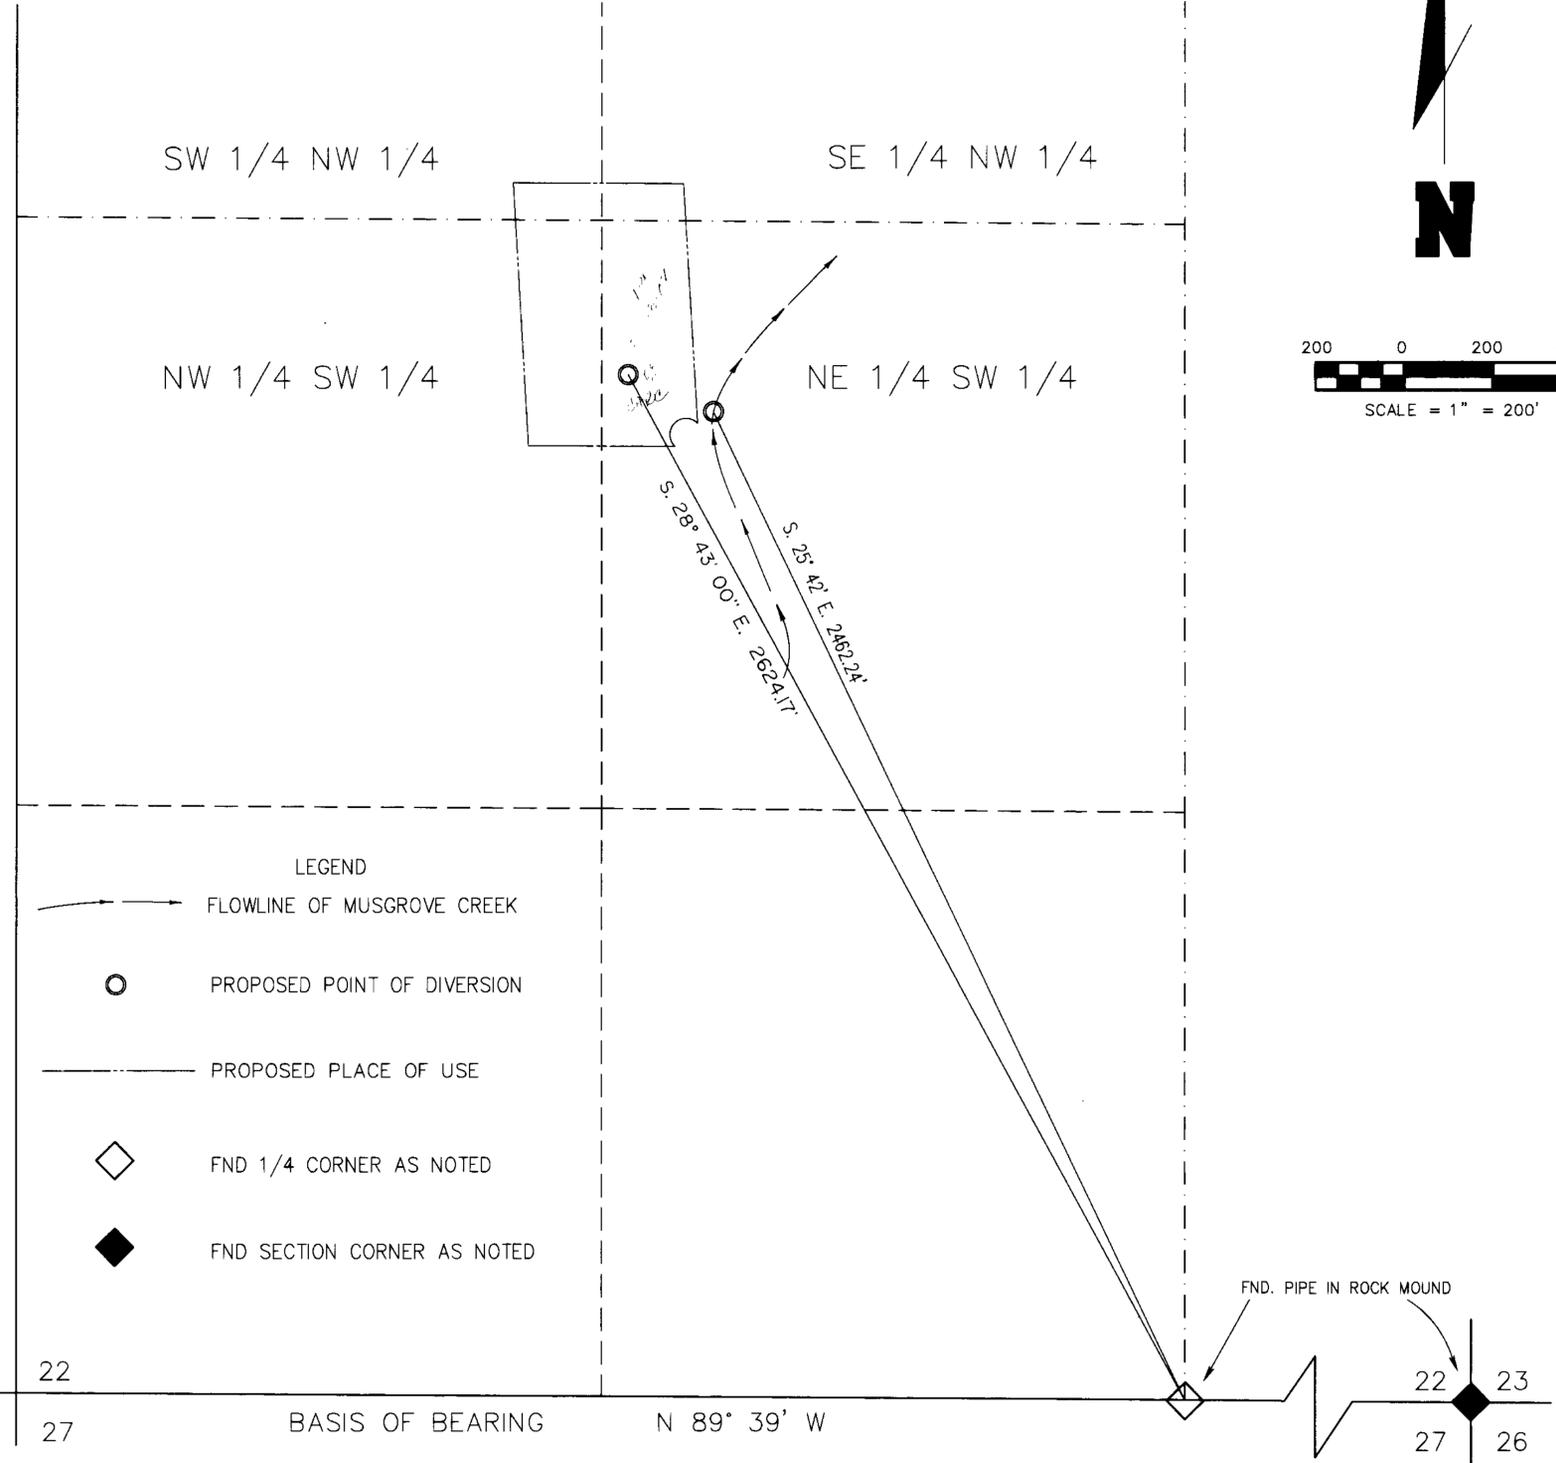

- LEGEND
- FLOWLINE OF MUSGROVE CREEK
  - PROPOSED POINT OF DIVERSION
  - PROPOSED PLACE OF USE
  - FND 1/4 CORNER AS NOTED
  - FND SECTION CORNER AS NOTED

SW QUARTER OF SECTION 22, T.16N., R.19E., M.D.B. & M.

**THIEL, WINCHELL & ASSOC. INC.**  
 CIVIL ENGINEERS  
 LAND SURVEYORS  
 WATER RIGHTS  
 LAND USE PLANNING  
 34 LAKES BLVD, SUITE 101  
 DAYTON, NEVADA 89403  
 (702) 246-7300  
 fax: (702) 246-7304

FILED  
 JUL 13 1993  
 STATE ENGINEER'S OFFICE

MAP  
 TO ACCOMPANY APPLICATIONS TO CHANGE THE POINTS OF DIVERSION AND PLACE OF USE OF A PORTION OF PERMITS 20648 (CERTIFICATE 6086), 30581 (CERTIFICATE 9766) AND 50072 (CERTIFICATE 12437) AND THE POINT OF DIVERSION, MANNER AND PLACE OF USE OF A PORTION OF PERMIT 50071 (CERTIFICATE 12436)  
 BY: DANIEL D. MURPHY, TRUSTEE FOR MURPHY FAMILY TRUST  
 FROM: MUSGROVE CREEK, AN UNNAMED CREEK AND UNDERGROUND SOURCES  
 FOR: IRRIGATION AND DOMESTIC PURPOSES  
 WASHOE COUNTY NEVADA

58962 58799 5873258731