
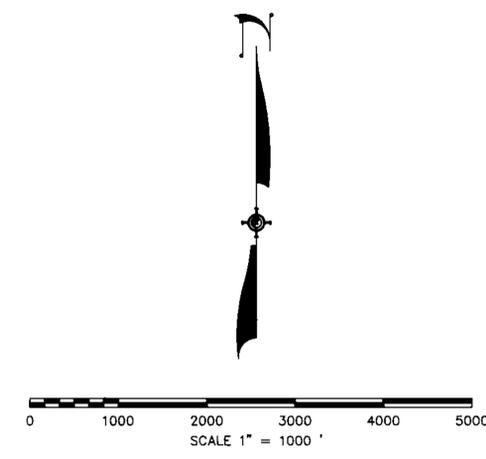


T. 33 N. R 58 E.

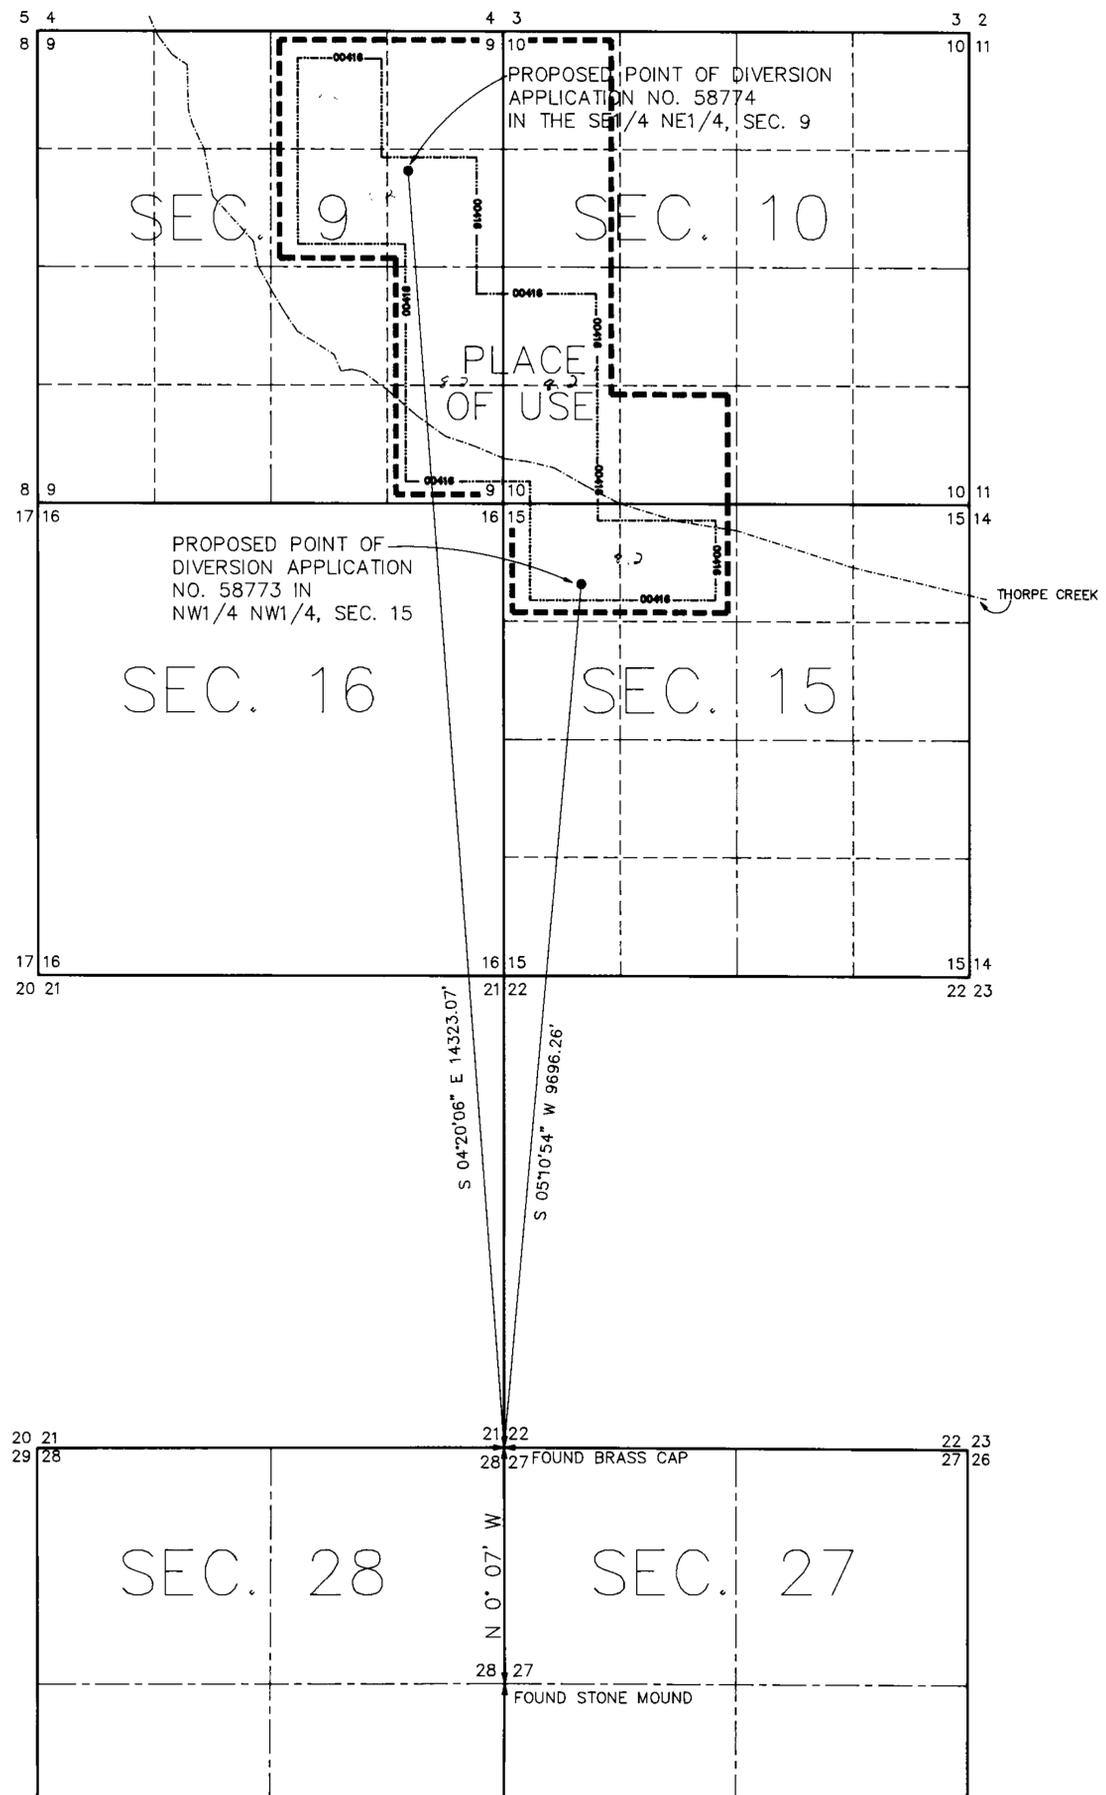

STATE OF NEVADA  
 COUNTY OF WASHOE

I, MICHAEL D. BUSCHELMAN, BEING FIRST DULY SWORN, DEPOSE AND SAY THAT THIS MAP, CONSISTING OF ONE SHEET, HAS BEEN CORRECTLY DRAWN TO THE DESIGNATED SCALE FROM A SURVEY MADE UNDER MY SUPERVISION ON OR BEFORE APRIL 27, 1993, THAT IT TRULY AND CORRECTLY REPRESENTS THE PROPOSED POINTS OF DIVERSION AND PLACE OF USE OF WATER FROM UNDERGROUND SOURCES IN ELKO COUNTY, NEVADA, BY JERRY CARR WHITEHEAD FOR IRRIGATION AND DOMESTIC PURPOSES.

*Michael D. Buschelman*  
 MICHAEL D. BUSCHELMAN, STATE WATER RIGHTS SURVEYOR No. 7463  
 7-1-93

SUBSCRIBED AND SWORN TO BEFORE ME THIS 1st DAY OF JULY, 1993.

*Olivia R. Luck*  
 NOTARY PUBLIC IN AND FOR WASHOE COUNTY, NEVADA



BASIS OF BEARINGS:  
 THE SECTION LINE BETWEEN SECTION 27 AND SECTION 28, T. 33 N., R. 58 E., M.D.B. & M., SPECIFICALLY THAT LINE BETWEEN THE E 1/4 CORNER OF SECTION 28 AND THE SECTION CORNER COMMON TO SECTIONS 21, 22, 27, AND 28, BEING TAKEN AS N 0° 07' W, AS SHOWN ON THE BLM SURVEY PLAT APPROVED JUNE 29, 1907, FOR T. 33 N., R. 58 E., M.D.B. & M.

FILED  
 JUL 02 1993  
 STATE ENGINEER'S OFFICE

MAP  
 TO ACCOMPANY APPLICATIONS TO APPROPRIATE WATER FOR IRRIGATION AND DOMESTIC PURPOSES  
 BY  
**JERRY CARR WHITEHEAD**  
 FROM UNDERGROUND SOURCES

**SUMMIT ENGINEERING CORPORATION**  
 CONSULTING ENGINEERS AND SURVEYORS  
 5405 W. WILLOW AVE., RENO, NEVADA 89523  
 (702) 747-8589

SHEET 1 OF 1

58774 58773