


STATE OF NEVADA)
) SS.
 WASHOE COUNTY)

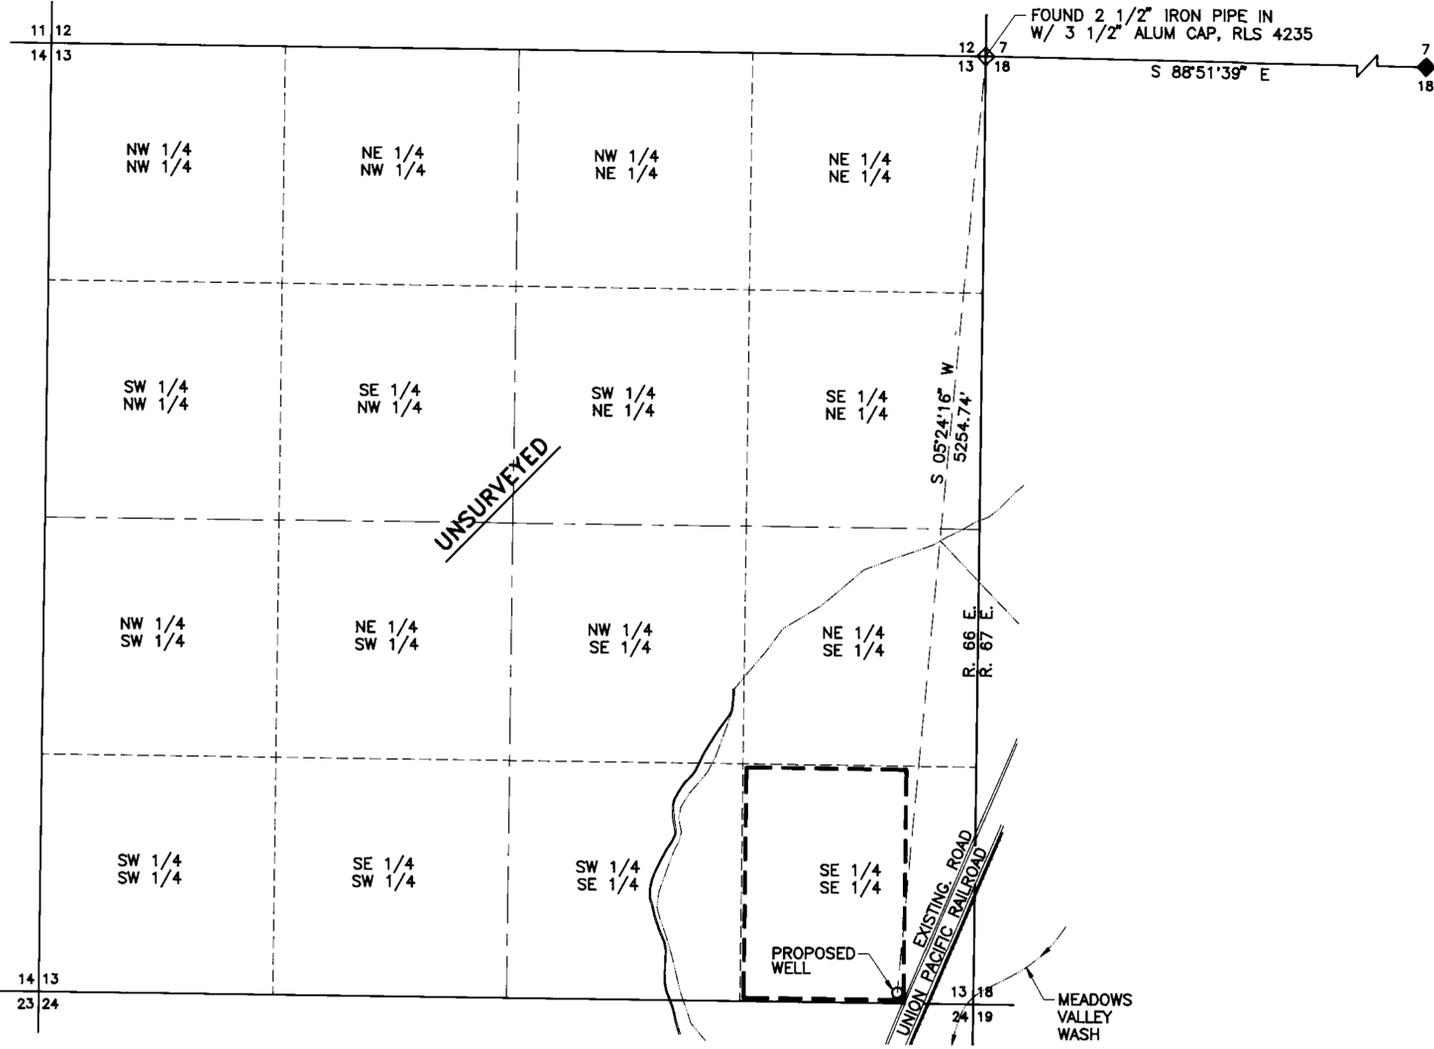


I, CHARLES D. CHURCH, P.L.S., BEING FIRST DULY SWORN, DEPOSE AND SAY THAT THIS MAP, CONSISTING OF 1 SHEET, HAS BEEN CORRECTLY DRAWN TO THE DESIGNATED SCALE FROM RECORD DATA AND A SURVEY MADE BY MR. JAMES J. OWENS P.L.S. FOR C.E.S. INC.; THAT IT TRULY AND CORRECTLY REPRESENTS THE EXISTING AND PROPOSED LOCATIONS AND EXTENT OF THE WORKS USED TO DIVERT WATER FROM AN UNDERGROUND SOURCE IN LINCOLN COUNTY, BY THE CITY OF CALIENTE FOR DOMESTIC PURPOSES; THAT THE POINT OF DIVERSION, THE LOCATION AND SIZE OF THE DIVERTING CHANNEL OR OTHER CONDUIT, THE PLACE AND MANNER OF USE, AND THE LOCATION AND NAMES OF ALL OTHER WORKS OR STREAMS WHICH ARE CROSSED BY OR CONNECTED WITH THE SAID WORKS, ARE FULLY AND CORRECTLY DESIGNATED THEREON.


Charles D. Church
 CHARLES D. CHURCH P.L.S. #6886
 STATE WATER RIGHTS SURVEYOR #891

SUBSCRIBED AND SWORN TO BEFORE ME THIS 19 DAY OF April, 1993. NOTARY PUBLIC IN AND FOR WASHOE COUNTY, NEVADA.

Rhonda J. Anderson

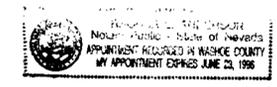

T. 4 S., R. 66 E.

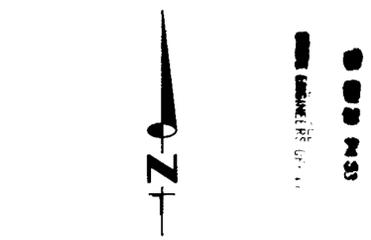

SCALE: 1" = 500'
 58786

BASIS OF BEARING
 THE SOUTH LINE OF SECTION 7 T. 4 S., R. 67 E. AS SUPPLIED BY THE OWENS SURVEYING OUTFIT S 88° 51' 39" E

PROPOSED PLACE OF USE
 THE SE 1/4, SE 1/4 SECTION 13, T. 4 S., R. 67 E.

MAP
 TO ACCOMPANY APPLICATION
 TO APPROPRIATE WATER FOR
 MUNICIPAL USE
 BY
 THE CITY OF CALIENTE
 FROM AN UNDERGROUND SOURCE
 LINCOLN COUNTY, NEVADA
 PREPARED BY: CONSULTING ENGINEERING SERVICES, INC. SHEET 1 OF 1
 JOB #91028.40 DATE: 4/19/93

58786