


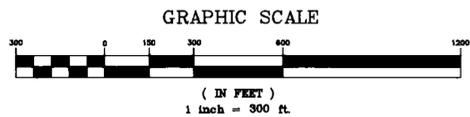

SCALE 1" = 300'



**BASIS OF BEARINGS**

THE NORTH LINE OF THE NORTHWEST ONE-QUARTER (NW1/4) OF SECTION 26, TOWNSHIP 21 SOUTH, RANGE 61 EAST, M.D.M., CLARK COUNTY, NEVADA, BEARS NORTH 89°40'14" EAST PER RECORD OF SURVEY: FILE 32, PAGE 19, OFFICIAL RECORDS OF CLARK COUNTY, NEVADA.

**SURVEYOR'S CERTIFICATE**

STATE OF NEVADA SS  
COUNTY OF CLARK

I, RANDALL K. FRENCH, BEING FIRST DULY SWORN, DEPOSE AND SAY THAT THIS MAP, CONSISTING OF ONE SHEET, HAS BEEN CORRECTLY DRAWN TO THE DESIGNATED SCALE FROM FIELD NOTES OF A SURVEY MADE UNDER MY SUPERVISION AND DIRECTION ON THE 19TH DAY OF FEBRUARY, 1993; THAT IT TRULY AND CORRECTLY REPRESENTS THE PROPOSED LOCATION AND EXTENT OF THE WORKS USED TO DIVERT WATER FROM AN UNDERGROUND SOURCE IN THE COUNTY OF CLARK, NEVADA, BY TEXACO REFINING AND MARKETING FOR TEMPORARY DEWATERING FOR REMEDIAL CONTAMINATION CLEANUP PURPOSES, AND THAT THE PROPOSED POINTS OF DIVERSION ARE FULLY AND CORRECTLY DESIGNATED HEREON.






RANDALL K. FRENCH  
STATE WATER RIGHT SURVEYOR NO. 826

**ACKNOWLEDGEMENT**

SUBSCRIBED AND SWORN TO BEFORE ME THIS 22nd DAY OF February 1993.

*Lori J. Schurster*  
NOTARY PUBLIC  
STATE OF NEVADA  
MY COMMISSION EXPIRES 1/16/94

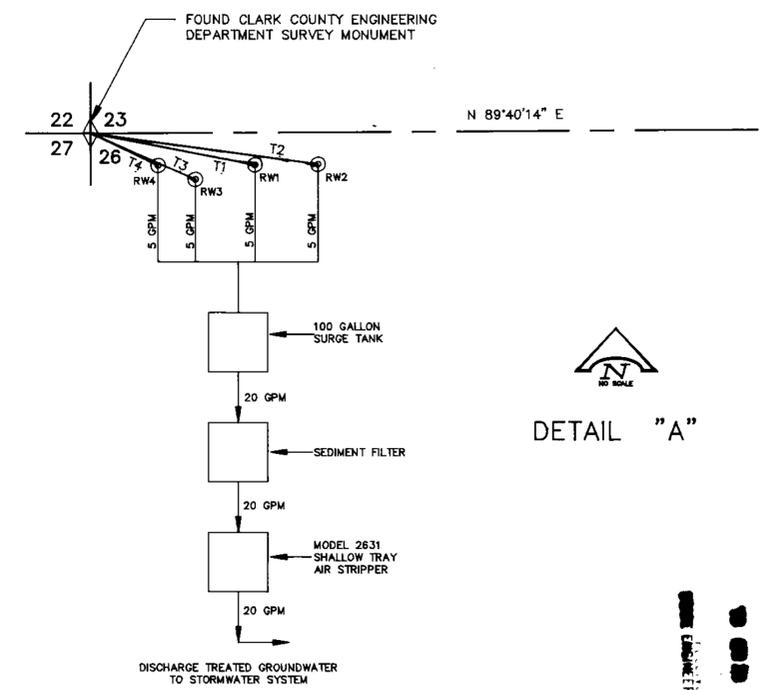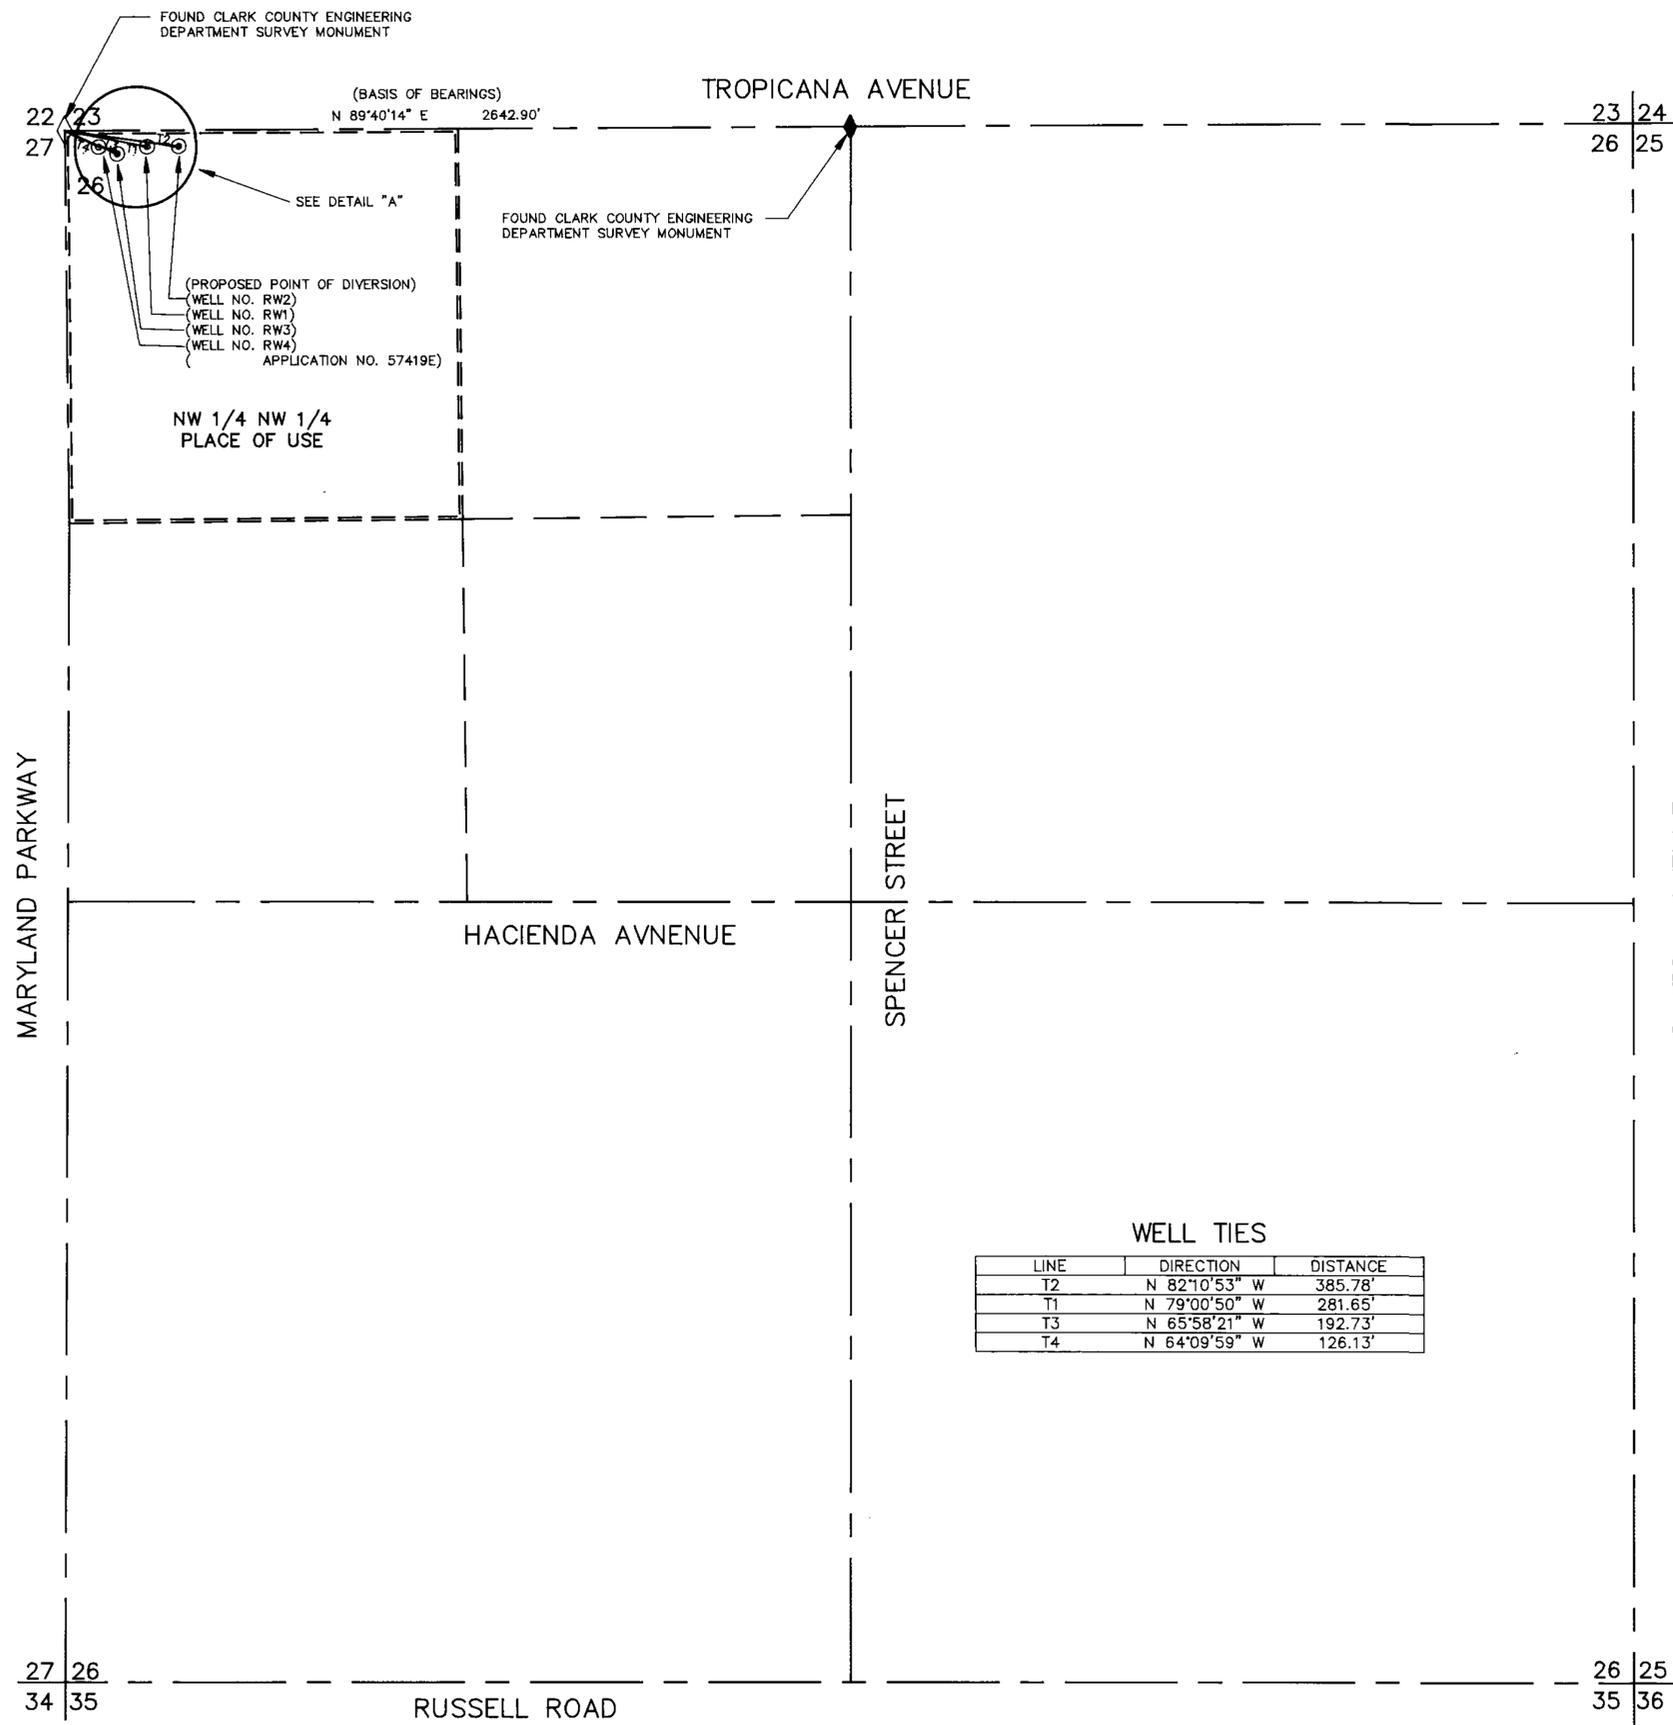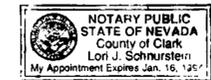

DETAIL "A"

MAP  
TO ACCOMPANY APPLICATION  
FOR TEMPORARY DEWATERING FOR  
REMEDIAL CONTAMINATION CLEANUP  
BY TEXACO REFINING AND MARKETING  
FOR APPLICATION NO. 57419E  
FROM AN UNDERGROUND SOURCE  
IN CLARK COUNTY, NEVADA

DRAWN BY: RKF  
CHECKED BY: RKF  
JOB NO: 510-001-931

L.R. NELSON  
CONSULTING ENGINEERS  
8075 SOUTH EASTERN AVENUE  
LAS VEGAS, NEVADA 89115  
(702) 788-7879

FILED  
R 28 1993  
STATE ENGINEER'S OFFICE

58794E

58794E