




BASIS OF BEARING
 S01°13'05"E being the West line of the SW1/4 of Section 15,
 T20S, R53E, MDB&M per Bolling Green Acres File No. 16505
 Nye County Records.

SURVEYORS STATEMENT
 STATE OF NEVADA,)
) ss
 COUNTY OF NYE)

I, CHARLES L. THOMSEN, being first duly sworn, depose and say this Map consisting of one sheet, has been drawn to the designated scale from field notes of a survey under my supervision and direction on April 12, 1993; that it truly and correctly represents the proposed location and extent of the works used to divert water from an underground source in NYE County by George F. Blohm and Eleanor Blohm for commercial and domestic purposes. That the proposed point of diversion and the place of use is shown thereon. The place of use is marked by heavy dashed lines.




Charles L. Thomsen
 STATE WATER RIGHT SURVEYOR

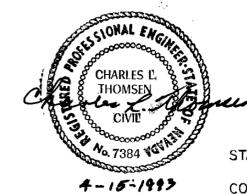

ACKNOWLEDGEMENT
 STATE OF NEVADA)
) ss
 COUNTY OF Nye)

Sworn to and subscribed to this 14th day of April, 1993

NOTARY PUBLIC
Sheree Stringer

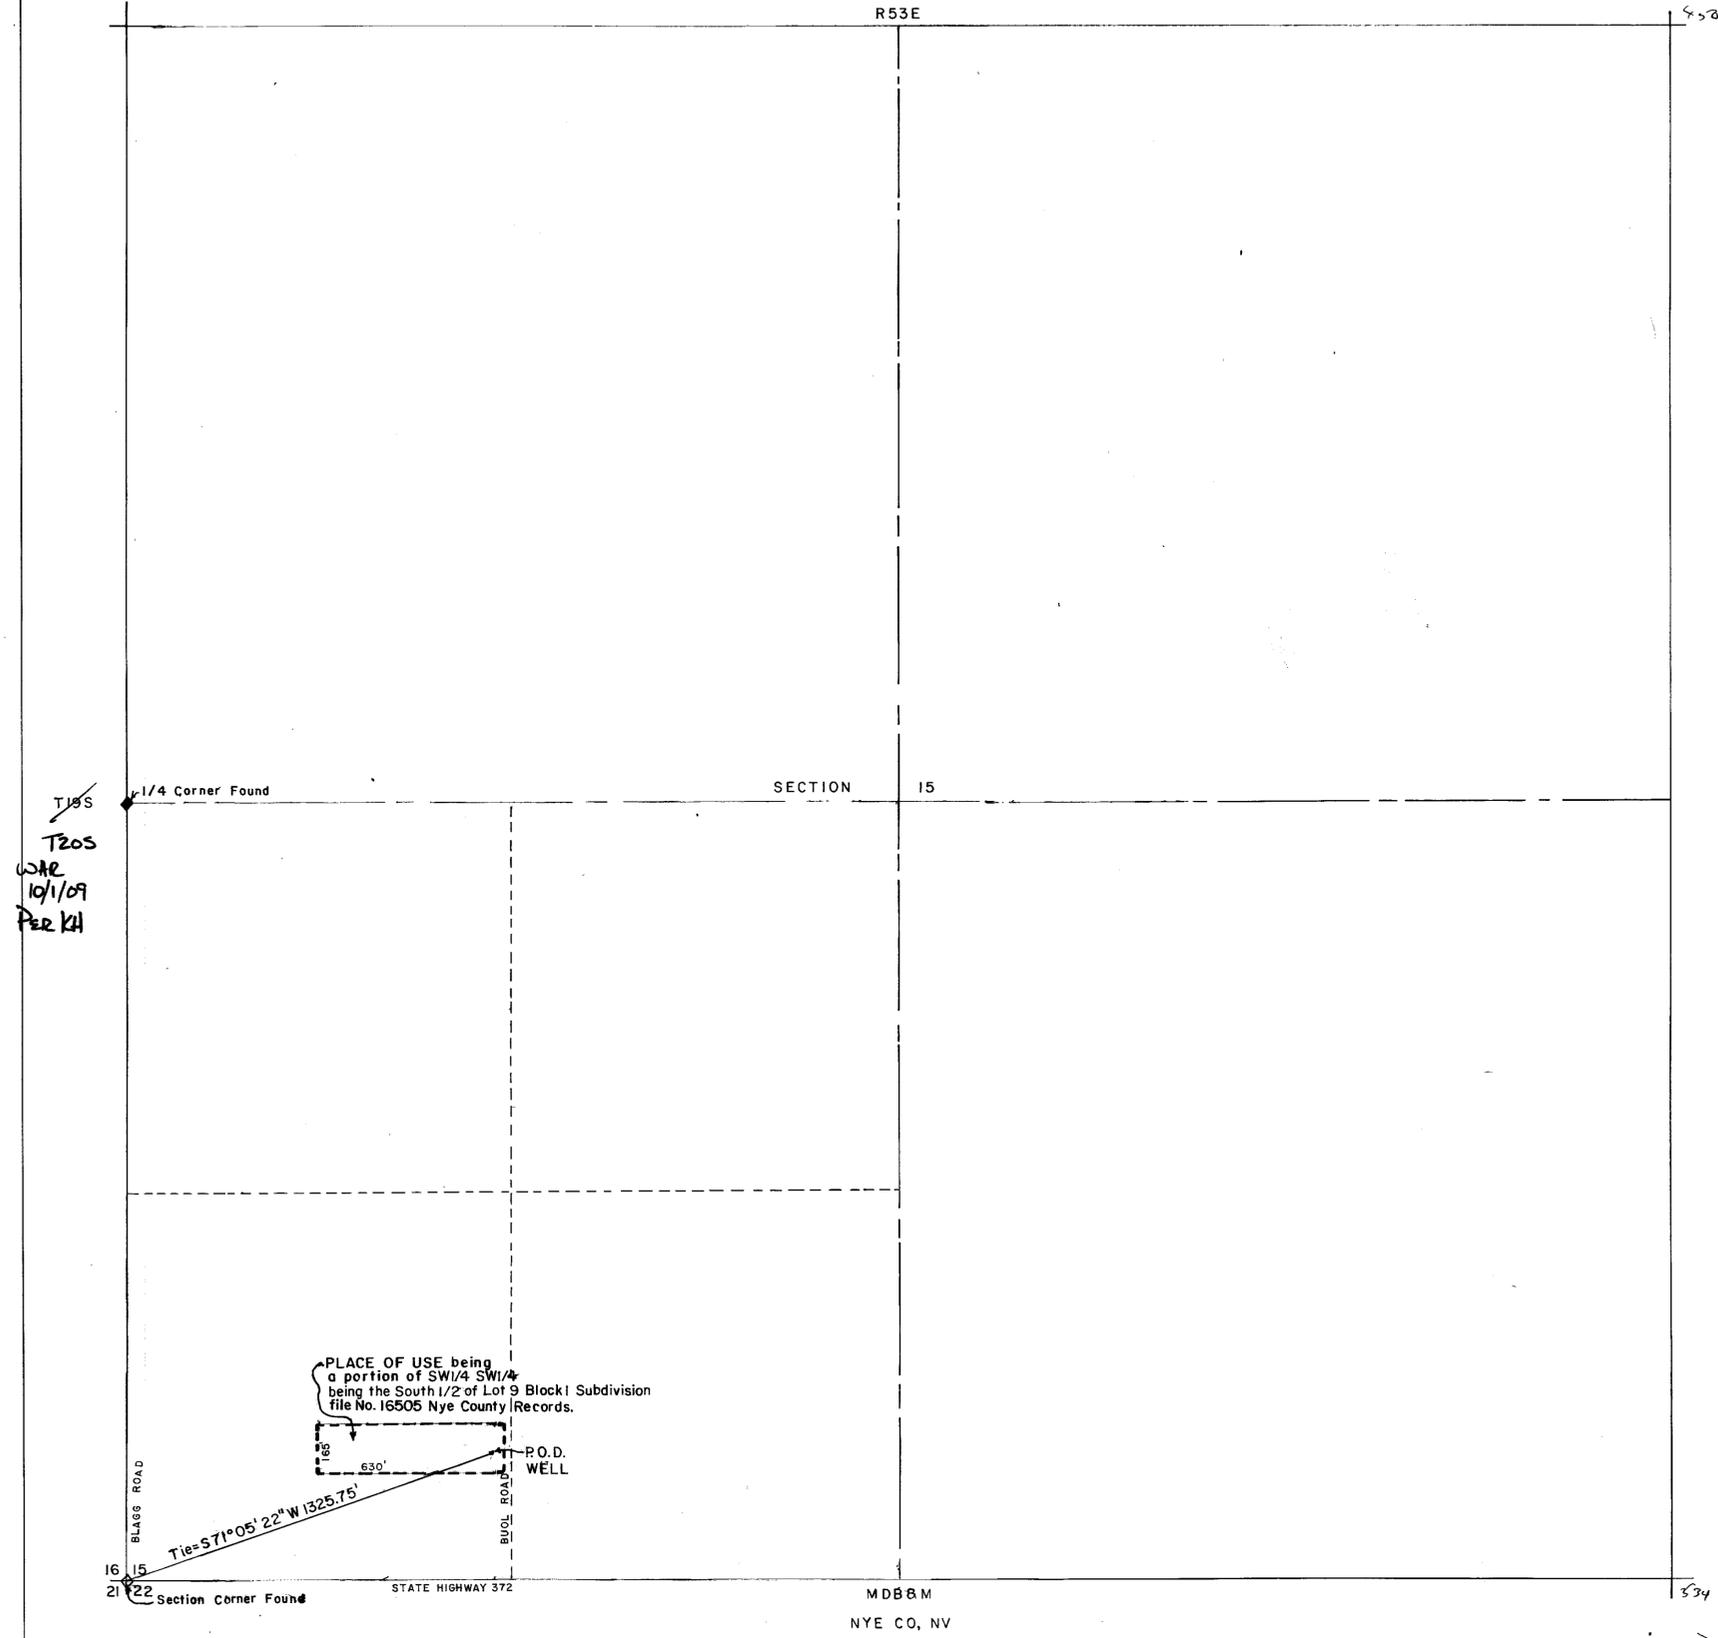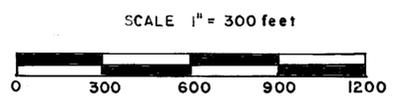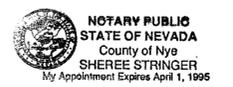

T20S
 WAR
 10/1/09
 PER KH

9/14
 1-17
 Friday

FILED
 APR 28 1993
 STATE ENGINEERS OFFICE

93 APR 28 P 3:04

58795

MAP
 TO ACCOMPANY APPLICATION TO APPROPRIATE WATER
 FOR COMMERCIAL AND DOMESTIC PURPOSES
 BY GEORGE F. BLOHM AND ELEANOR BLOHM
 FROM UNDERGROUND SOURCES

Charles L. Thomsen
 Water Right Surveyor

58795