


T.10 N., R.57 E., M.D.B. & M.

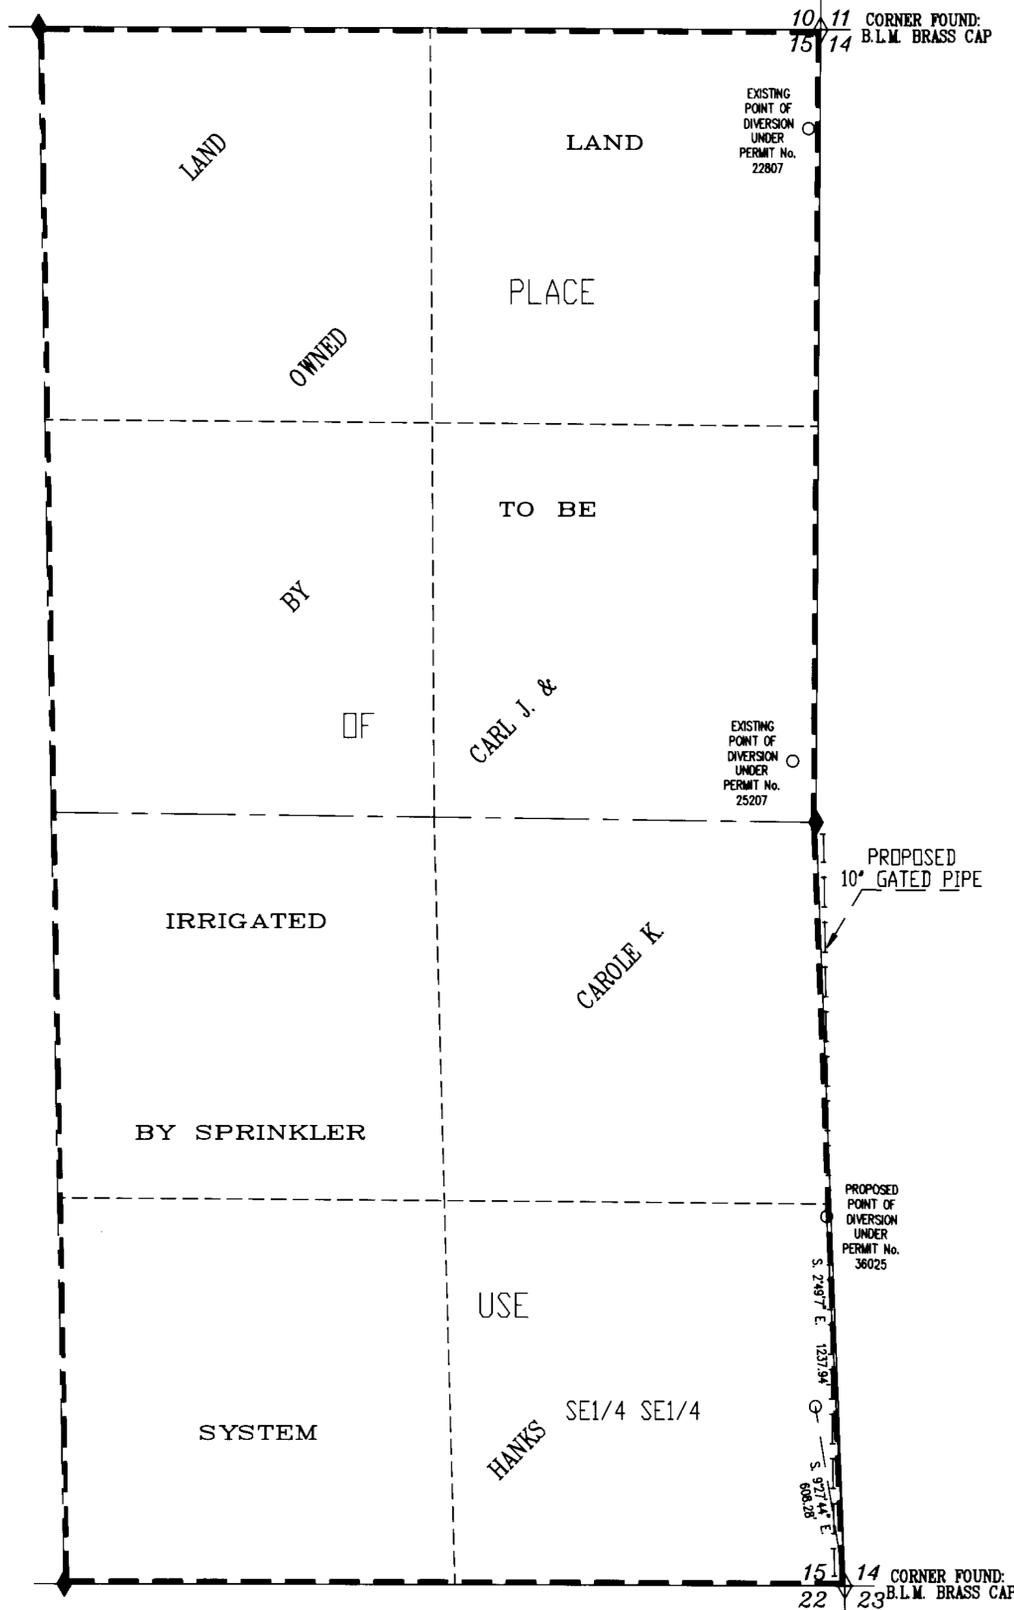

STATE OF NEVADA }
County of White Pine } ss.



I, Dean G. Neubaer, being first duly sworn, depose and say that this map, consisting of one sheet, has been correctly drawn to the designated scale from field notes of a survey made under my supervision and direction on the 15th day of April, 1993; that it truly and correctly represents the proposed location and extent of the works used to divert water from Underground Sources, in Nye County, by Carl J. & Carole K. Hanks for irrigation and domestic purposes. That the proposed point of diversion, the location, size of the diverting channel, all reservoirs or basins, the location and names of all other works which will cross or connect with the proposed works, and the boundary of all lands, showing by 40-acre subdivisions the areas proposed to be irrigated, are fully and correctly designated hereon.

Dean Neubaer
State Water Right Surveyor No. 917



Subscribed and sworn to before me this 27th day of April, 1993.

Debbie Godard
Notary Public in and for White Pine County, Nevada.

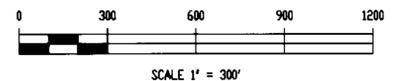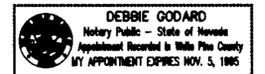

FILED
MAY 4 1993

STATE ENGINEERS OF NEVADA
EX: OM P-144 66

JOB #9304065W
SURVEYED & MAPPED BY
BOUNTY & FORMAN, INC.
ELY, NEVADA
APRIL, 1993

MAP TO ACCOMPANY
APPLICATION TO CHANGE THE POINT
OF DIVERSION OF PERMIT No. 36025
FOR IRRIGATION & DOMESTIC
BY CARL J. & CAROLE K. HANKS
FROM UNDERGROUND SOURCES

58805