


WATER TO BE TRANSFERRED UNDER THE ORR DITCH DECREE

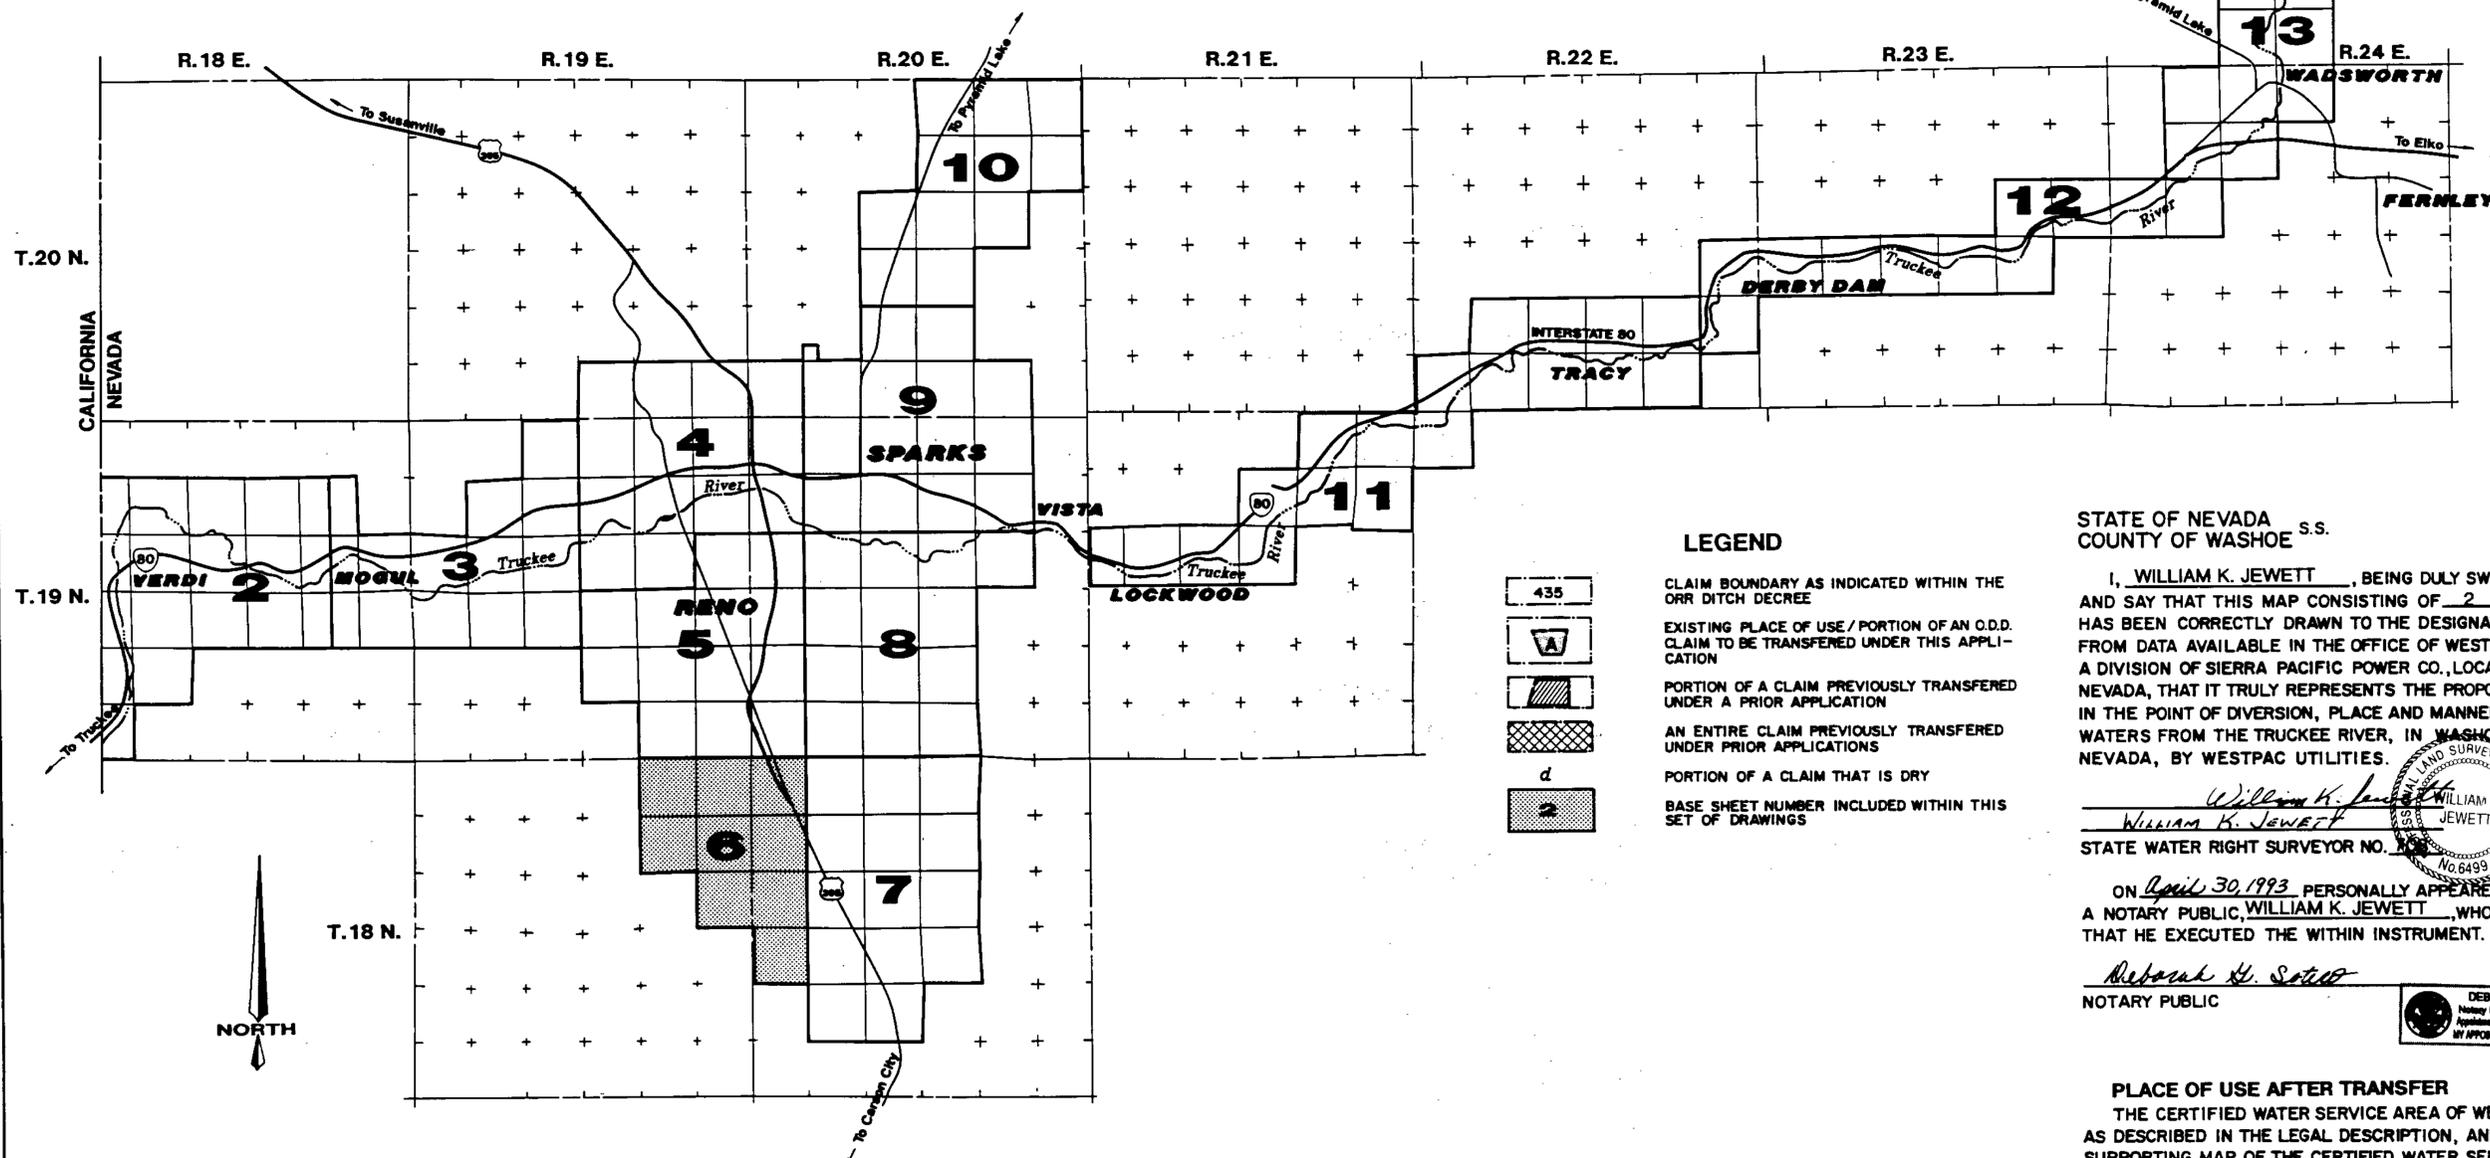

KEY MAP OF BASE SHEETS

SCALE: 1:100,000

INDEX OF SHEETS:

- SHEET 1 COVER SHEET
- SHEET 2 BASE MAP 6

LEGEND

- CLAIM BOUNDARY AS INDICATED WITHIN THE ORR DITCH DECREE
- EXISTING PLACE OF USE / PORTION OF AN O.D.D. CLAIM TO BE TRANSFERRED UNDER THIS APPLICATION
- PORTION OF A CLAIM PREVIOUSLY TRANSFERRED UNDER A PRIOR APPLICATION
- AN ENTIRE CLAIM PREVIOUSLY TRANSFERRED UNDER PRIOR APPLICATIONS
- PORTION OF A CLAIM THAT IS DRY
- BASE SHEET NUMBER INCLUDED WITHIN THIS SET OF DRAWINGS

STATE OF NEVADA s.s.
COUNTY OF WASHOE

I, WILLIAM K. JEWETT, BEING DULY SWORN, DEPOSE AND SAY THAT THIS MAP CONSISTING OF 2 SHEETS HAS BEEN CORRECTLY DRAWN TO THE DESIGNATED SCALE, FROM DATA AVAILABLE IN THE OFFICE OF WESTPAC UTILITIES, A DIVISION OF SIERRA PACIFIC POWER CO., LOCATED AT RENO, NEVADA, THAT IT TRULY REPRESENTS THE PROPOSED CHANGES IN THE POINT OF DIVERSION, PLACE AND MANNER OF USE, OF THE WATERS FROM THE TRUCKEE RIVER, IN WASHOE COUNTY, NEVADA, BY WESTPAC UTILITIES.

William K. Jewett
WILLIAM K. JEWETT
STATE WATER RIGHT SURVEYOR NO. 108

ON April 30, 1993 PERSONALLY APPEARED BEFORE ME, A NOTARY PUBLIC, WILLIAM K. JEWETT, WHO ACKNOWLEDGED THAT HE EXECUTED THE WITHIN INSTRUMENT.

Deborah G. Sotero
DEBORAH G. SOTERO
NOTARY PUBLIC



PLACE OF USE AFTER TRANSFER
THE CERTIFIED WATER SERVICE AREA OF WESTPAC UTILITIES AS DESCRIBED IN THE LEGAL DESCRIPTION, AND SHOWN ON THE SUPPORTING MAP OF THE CERTIFIED WATER SERVICE AREA ON FILE WITH THE STATE ENGINEERS OFFICE.

POINT OF DIVERSION AFTER TRANSFER
EXISTING WESTPAC UTILITIES POINTS OF DIVERSION AS DESCRIBED IN APPLICATIONS 49886 & 49887, AND SHOWN ON SUPPORTING MAPS ACCOMPANYING SAID APPLICATIONS ON FILE WITH THE STATE ENGINEERS OFFICE.

BASIS OF BEARINGS:
TIES TO THE POINTS OF DIVERSION ARE DEPICTED AS INDICATED WITHIN THE ORR DITCH DECREE.

LAST CHANCE DITCH

ORR DITCH DECREE CLAIM TRANSFER TABLE

CLAIM NUMBER	SEC	TWP	RNG	DIVIS	TOTAL AVAIL. ACRES	A.F.	PREV. TRANS. ACRES	A.F.	NEW TRANSFERS ACRES	A.F.	BALANCE REMAINING ACRES	A.F.
188	18	18	20	SEINEX	8.90	25.86	0	0	5.11	18.16	1.79	6.72
188	18	18	20	NEINEX	23.00	66.25	0	0	20.83	76.47	2.07	7.78
191	1	18	19	SELSEK	18.50	68.36	0	0	1.66	6.22	16.84	63.16
191	12	18	19	NEINEX	40.00	150.00	0	0	2.44	9.15	37.56	140.85
191	12	18	19	SEINEX	37.40	140.25	0	0	0.52	1.95	36.88	138.30
191	12	18	19	NEISEK	30.50	114.38	0	0	2.52	9.45	27.98	104.93
191	8	18	20	NWLSWA	24.30	91.12	0	0	16.03	60.11	8.27	31.01
191	8	18	20	SWLSWA	13.10	48.12	0	0	4.10	15.38	8.00	33.74
184	1	18	19	SWANEX	18.30	73.20	0	0	3.50	14.01	14.80	59.19
184	1	18	19	NWASEK	38.10	152.40	0	0	2.16	8.84	35.94	143.76



MAP TO ACCOMPANY APPLICATION TO CHANGE POINT OF DIVERSION, PLACE AND MANNER OF USE, FROM IRRIGATION TO MUNICIPAL & DOMESTIC USE BY WESTPAC UTILITIES, A DIVISION OF SIERRA PACIFIC POWER COMPANY FOR THE WATERS OF THE TRUCKEE RIVER IN WASHOE COUNTY, NEVADA

Westpac Utilities
a division of Sierra Pacific Power Company

Date: April 23, 1993
Drawn: [Signature]
Checked: [Signature]
BASE MAP 1



T. 18 N., R. 19 E., M.D.B. & M.
T. 18 N., R. 20 E., M.D.B. & M.

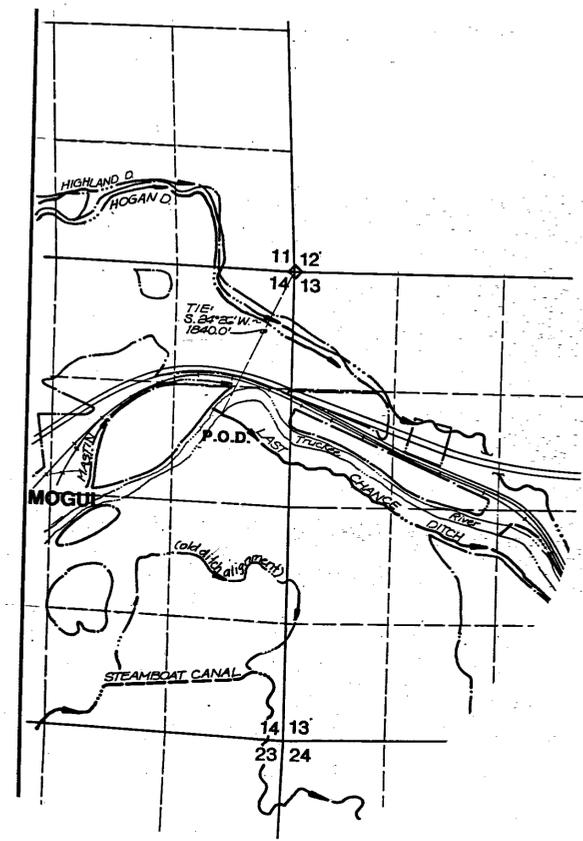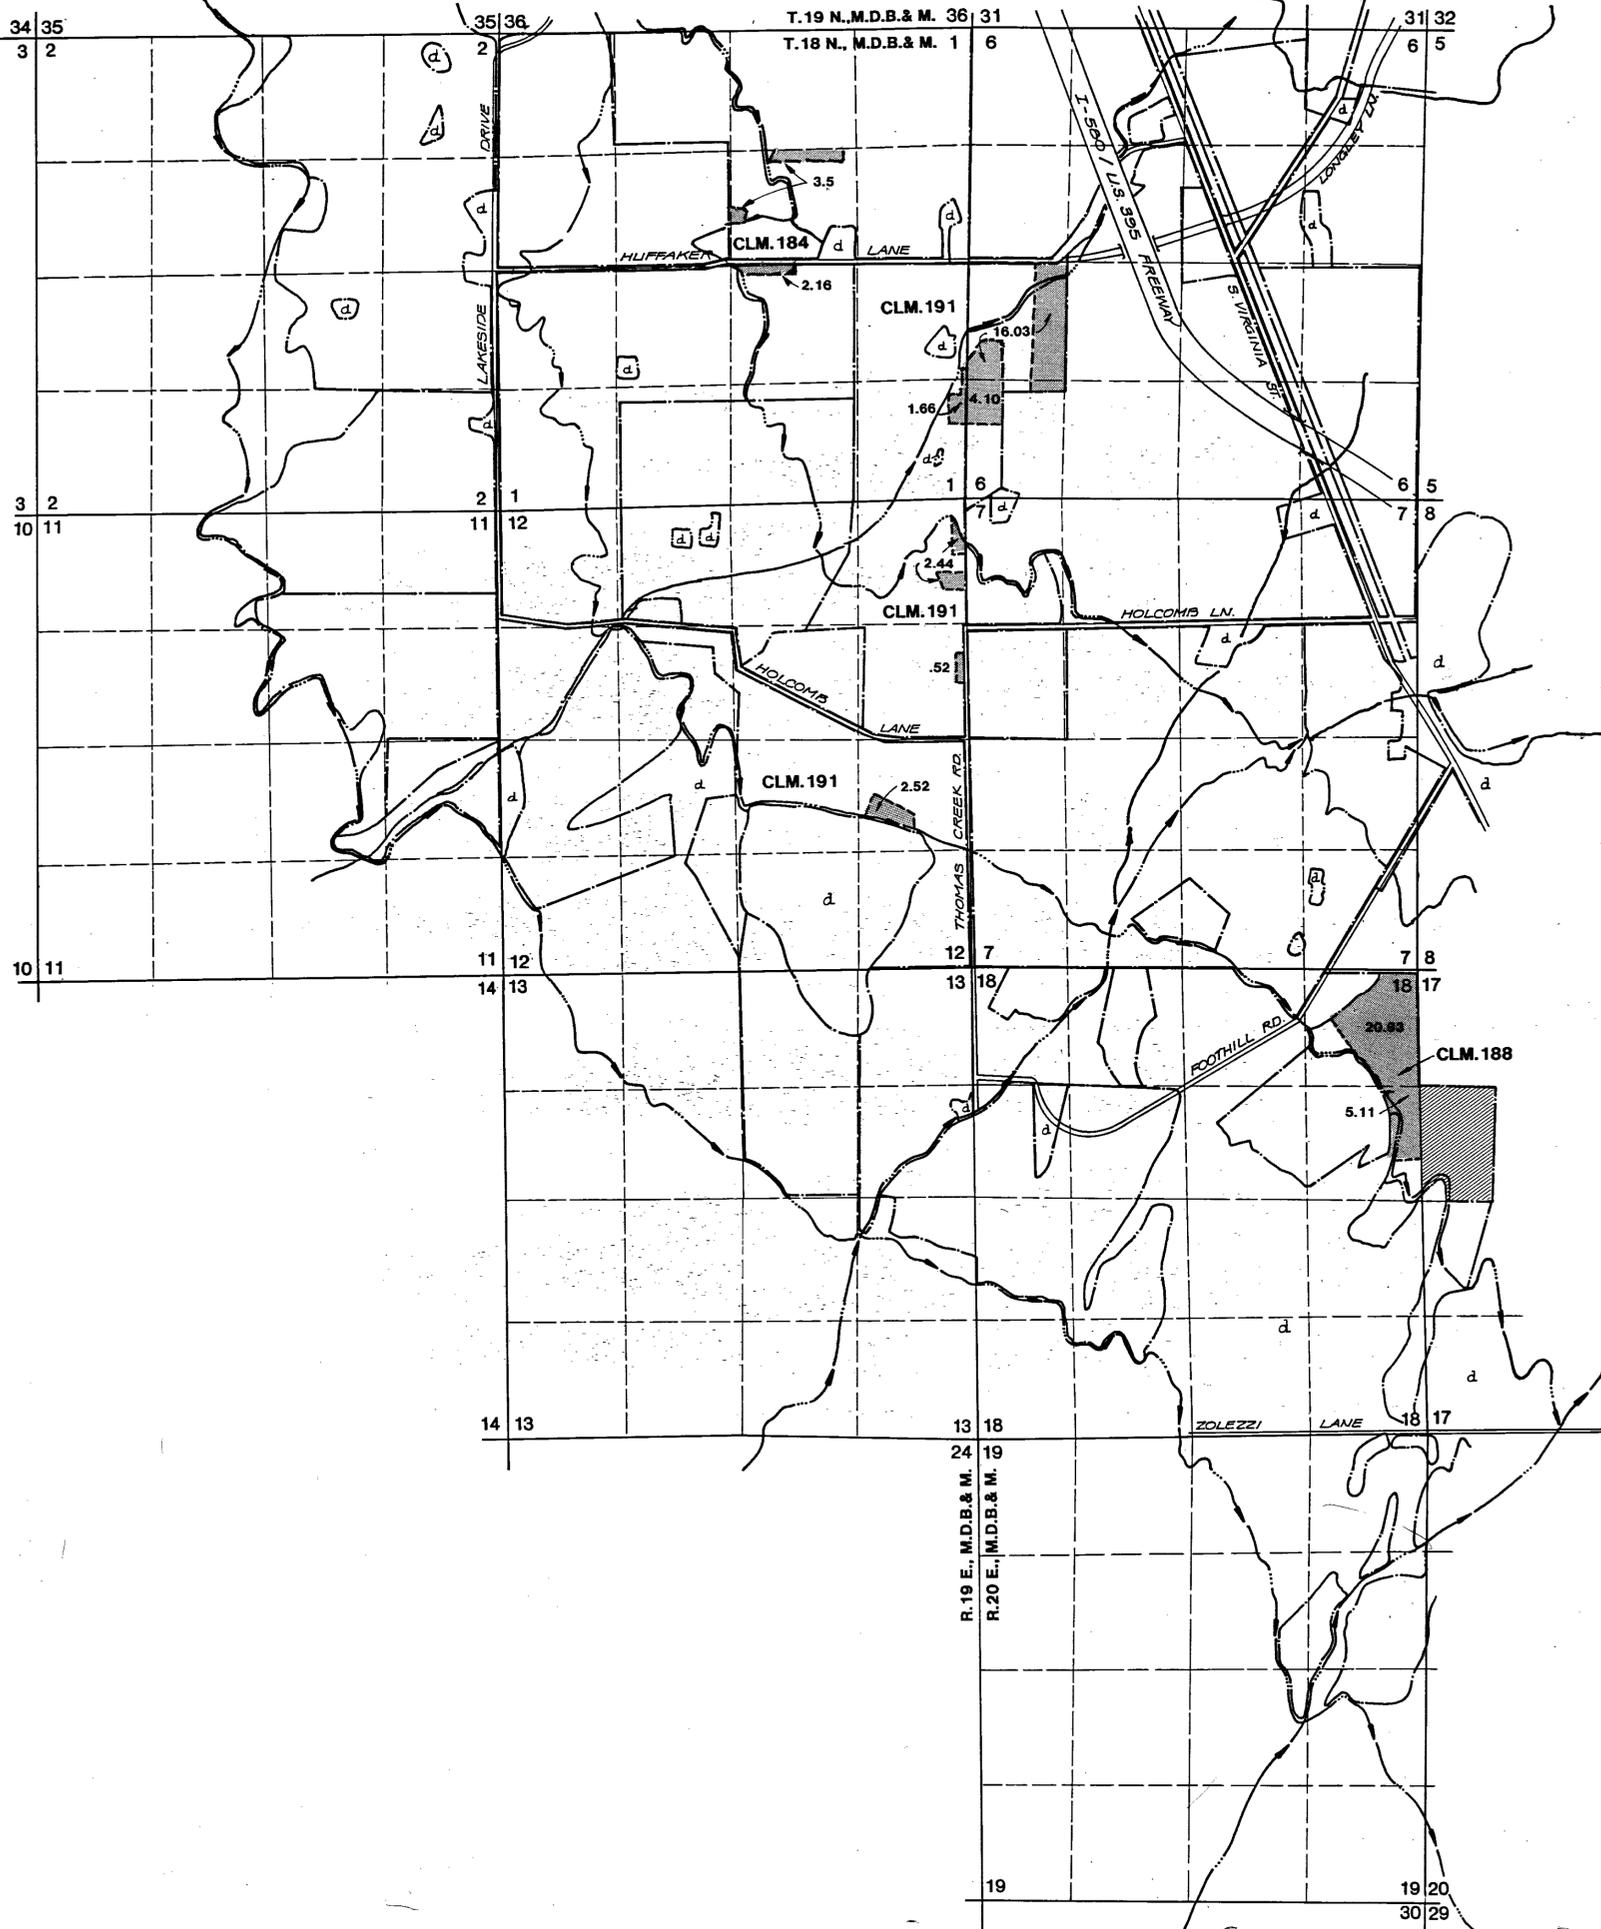

EXISTING POINT OF DIVERSION
T. 19 N., R. 18 E., M. D. B. & M.



SCALE: 1"=1000'

LAST CHANCE DITCH 58810

MAP TO ACCOMPANY APPLICATION TO CHANGE POINT OF DIVERSION, PLACE AND MANNER OF USE, FROM IRRIGATION TO MUNICIPAL & DOMESTIC USE BY WESTPAC UTILITIES, A DIVISION OF SIERRA PACIFIC POWER COMPANY FOR THE WATERS OF THE TRUCKEE RIVER IN WASHOE COUNTY, NEVADA

STATE ENGINEERS OFFICE

63 11-6-11-32


Westpac Utilities
 a division of Sierra Pacific Power Company

Date:	APRIL 23, 1993
Drawn:	SP
Checked:	WLS
BASE MAP:	6

63395 T63025 58810