

FOUND BRASS CAP - EAST
1/4 CORNER SECTION 9
10

STATE OF NEVADA } SS
CARSON CITY }

I, JAMES P. HADDAN, BEING FIRST DULY SWORN, DEPOSE AND SAY THAT THIS MAP, CONSISTING OF 1 SHEET, HAS BEEN CORRECTLY DRAWN TO THE DESIGNATED SCALE FROM FIELD NOTES OF A SURVEY MADE UNDER MY SUPERVISION ON THE 27TH DAY OF MAY, 1993; THAT IT TRULY REPRESENTS THE PROPOSED LOCATION AND EXTENT OF THE WORKS USED TO DIVERT WATER FROM UNDERGROUND SOURCES IN WASHOE COUNTY, NEVADA. THAT THE PROPOSED POINT OF DIVERSION, THE LOCATION AND NAMES OF ALL OTHER WORKS WHICH WILL CROSS OR CONNECT WITH THE EXISTING WORKS, AND THE BOUNDARY OF ALL LANDS, SHOWING BY 40 ACRE SUBDIVISIONS, THE AREAS WHERE THE WATER IS TO BE USED, ARE FULLY AND CORRECTLY DESIGNATED HEREON.

James P. Haddan
JAMES P. HADDAN, S.V. #578
5/86

SUBSCRIBED AND SWORN BEFORE ME THIS 10th DAY OF June, 1993
NOTARY PUBLIC IN AND FOR CARSON CITY, NEVADA.

BETH CALLAHAN
NOTARY PUBLIC - NEVADA
CARSON CITY
My Appt. Expires June 22, 1995




Beth Callahan
NOTARY PUBLIC

BASIS OF BEARINGS:
THE EAST SECTION LINE OF SECTION 9, T. 19 N., R. 20 E., BEARING N00°56'42"E AS SHOWN ON PARCEL MAP NO. 1379, WASHOE COUNTY, NEVADA

LEGEND:

- /● - FOUND WELL AS INDICATED
- (ELEV = 1002.41') - RELATIVE ELEVATION OF WELL LIDS BASED UPON ASSUMED ELEVATION OF TOP OF BRASS CAP FOUND INSIDE STREET MONUMENT WELL (ELEV. = 1000.00')
- ⊙ - STREET MONUMENT FOUND AS INDICATED
- ℄ - CENTERLINE

NOTE:
TIES FROM WELLS TO FOUND E1/4 CORNER SEC. 9, T. 19 N., R. 20 E.

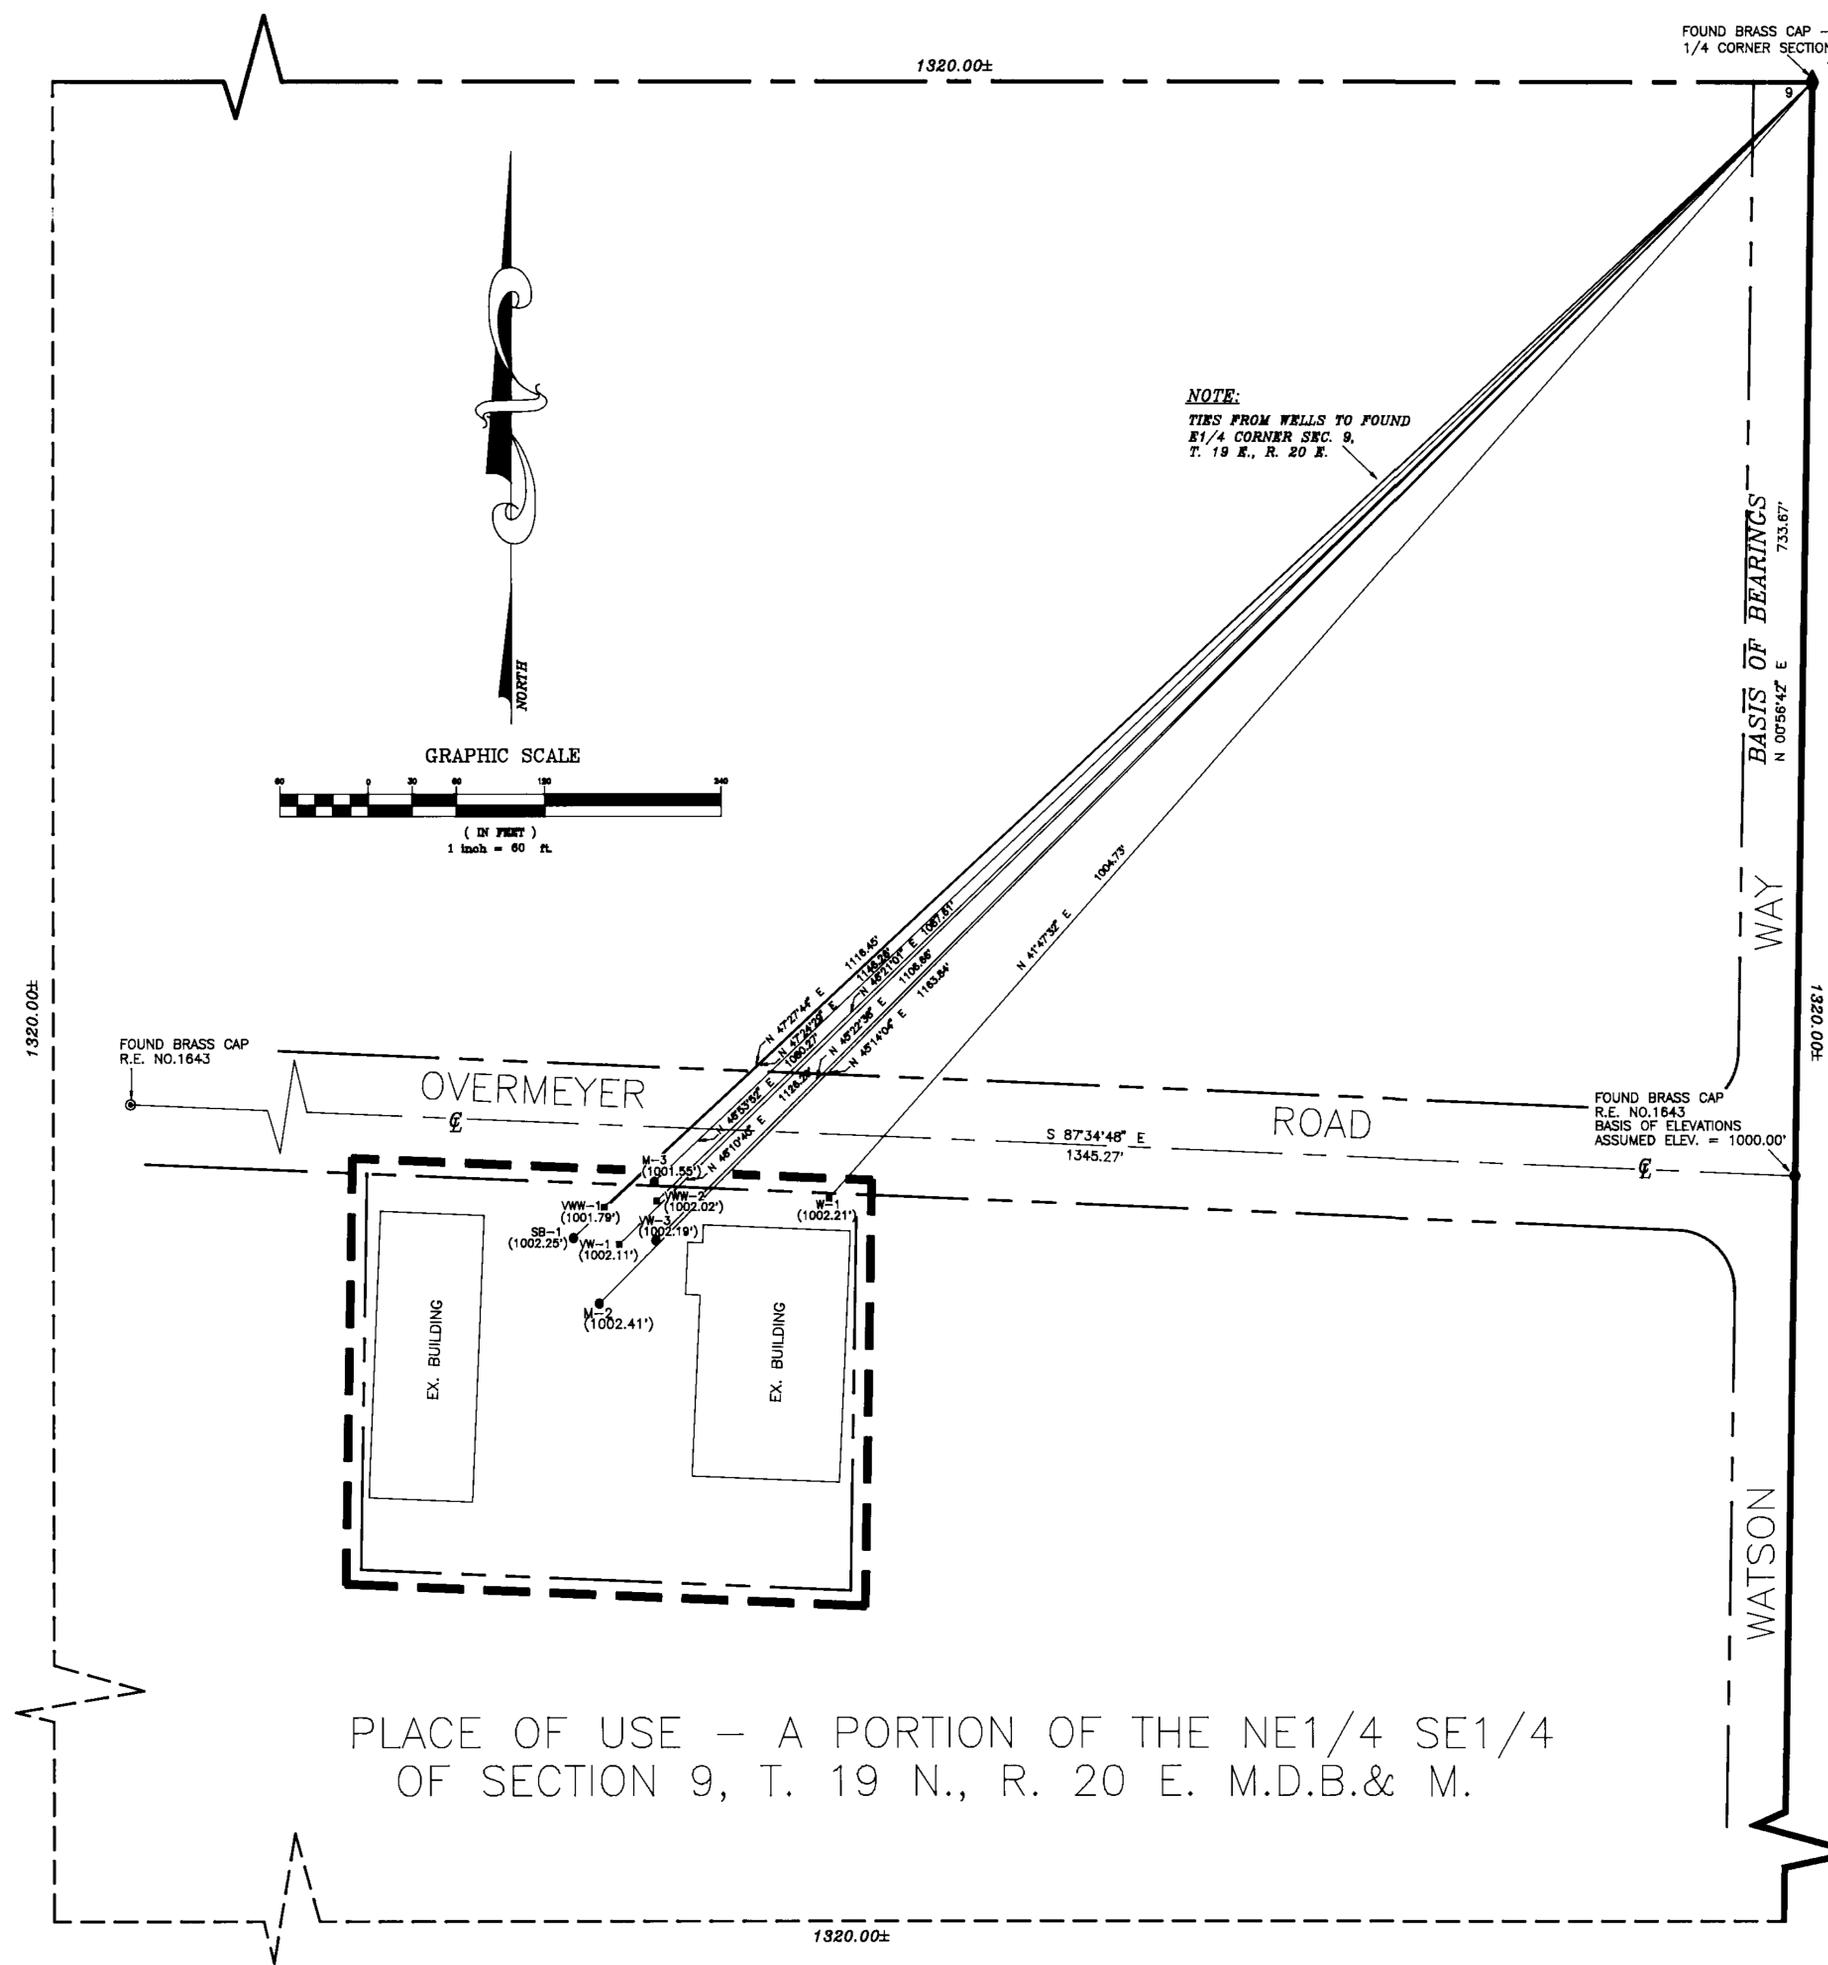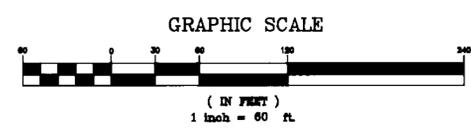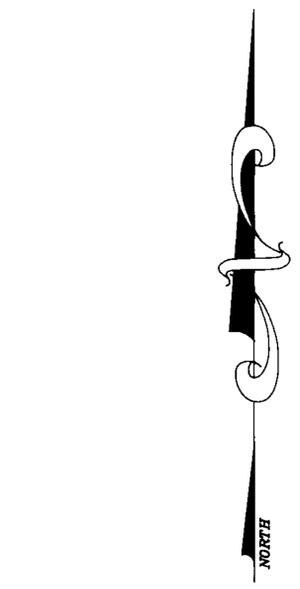

PLACE OF USE - A PORTION OF THE NE1/4 SE1/4 OF SECTION 9, T. 19 N., R. 20 E. M.D.B.& M.

SHEET 1 OF 1
6/9/93
MAP TO ACCOMPANY APPLICATION NO. 58835-E
TO APPROPRIATE THE PUBLIC
WATERS OF THE STATE OF NEVADA
BY B & C BUILDERS SUPPLY FROM UNDERGROUND
SOURCES FOR ENVIRONMENTAL CLEANUP
PURPOSES IN WASHOE COUNTY, NEVADA

JUN 10 1993
STATE ENGINEER

HE HADDAN ENGINEERING 300 HOTSPPRINGS ROAD NO.11
CARSON CITY, NEVADA 89706
(702)883-8595

9375
58835 E