



BASIS OF BEARING

N^{0°10'E} being the West line of the Northwest 1/4 of Section 19, T 21S, R54E, MDBBM per Green Saddles Ranch Subdivision File No. 46886 Nye County Records.

SURVEYORS STATEMENT

STATE OF NEVADA,)
) ss
COUNTY OF NYE)

I, CHARLES L. THOMSEN, being first duly sworn, depose and say this Map consisting of one sheet, has been drawn to the designated scale from field notes of a survey under my supervision and direction on May 9, 1993; that it truly and correctly represents the proposed location and extent of the works used to divert water from an underground source in NYE County by Heidi Horner for domestic and commercial purposes. That the proposed point of diversion and piece of use is shown thereon. The piece of use is marked by heavy dashed lines.

Charles L. Thomsen
STATE WATER RIGHT SURVEYOR



ACKNOWLEDGEMENT

STATE OF NEVADA)
) ss
COUNTY OF NYE)

Sworn to and subscribed to this 1st day of May, 1993

NOTARY PUBLIC

Sherie Stringer



SCALE 1" = 300 feet



58847


MAP

TO ACCOMPANY APPLICATION TO APPROPRIATE WATER FOR DOMESTIC AND COMMERCIAL PURPOSES BY HEIDI HORNER FROM UNDERGROUND SOURCES

Charles L. Thomsen Water Right Surveyor



STATE ENGINEERS OFFICE
JUL 6 1993

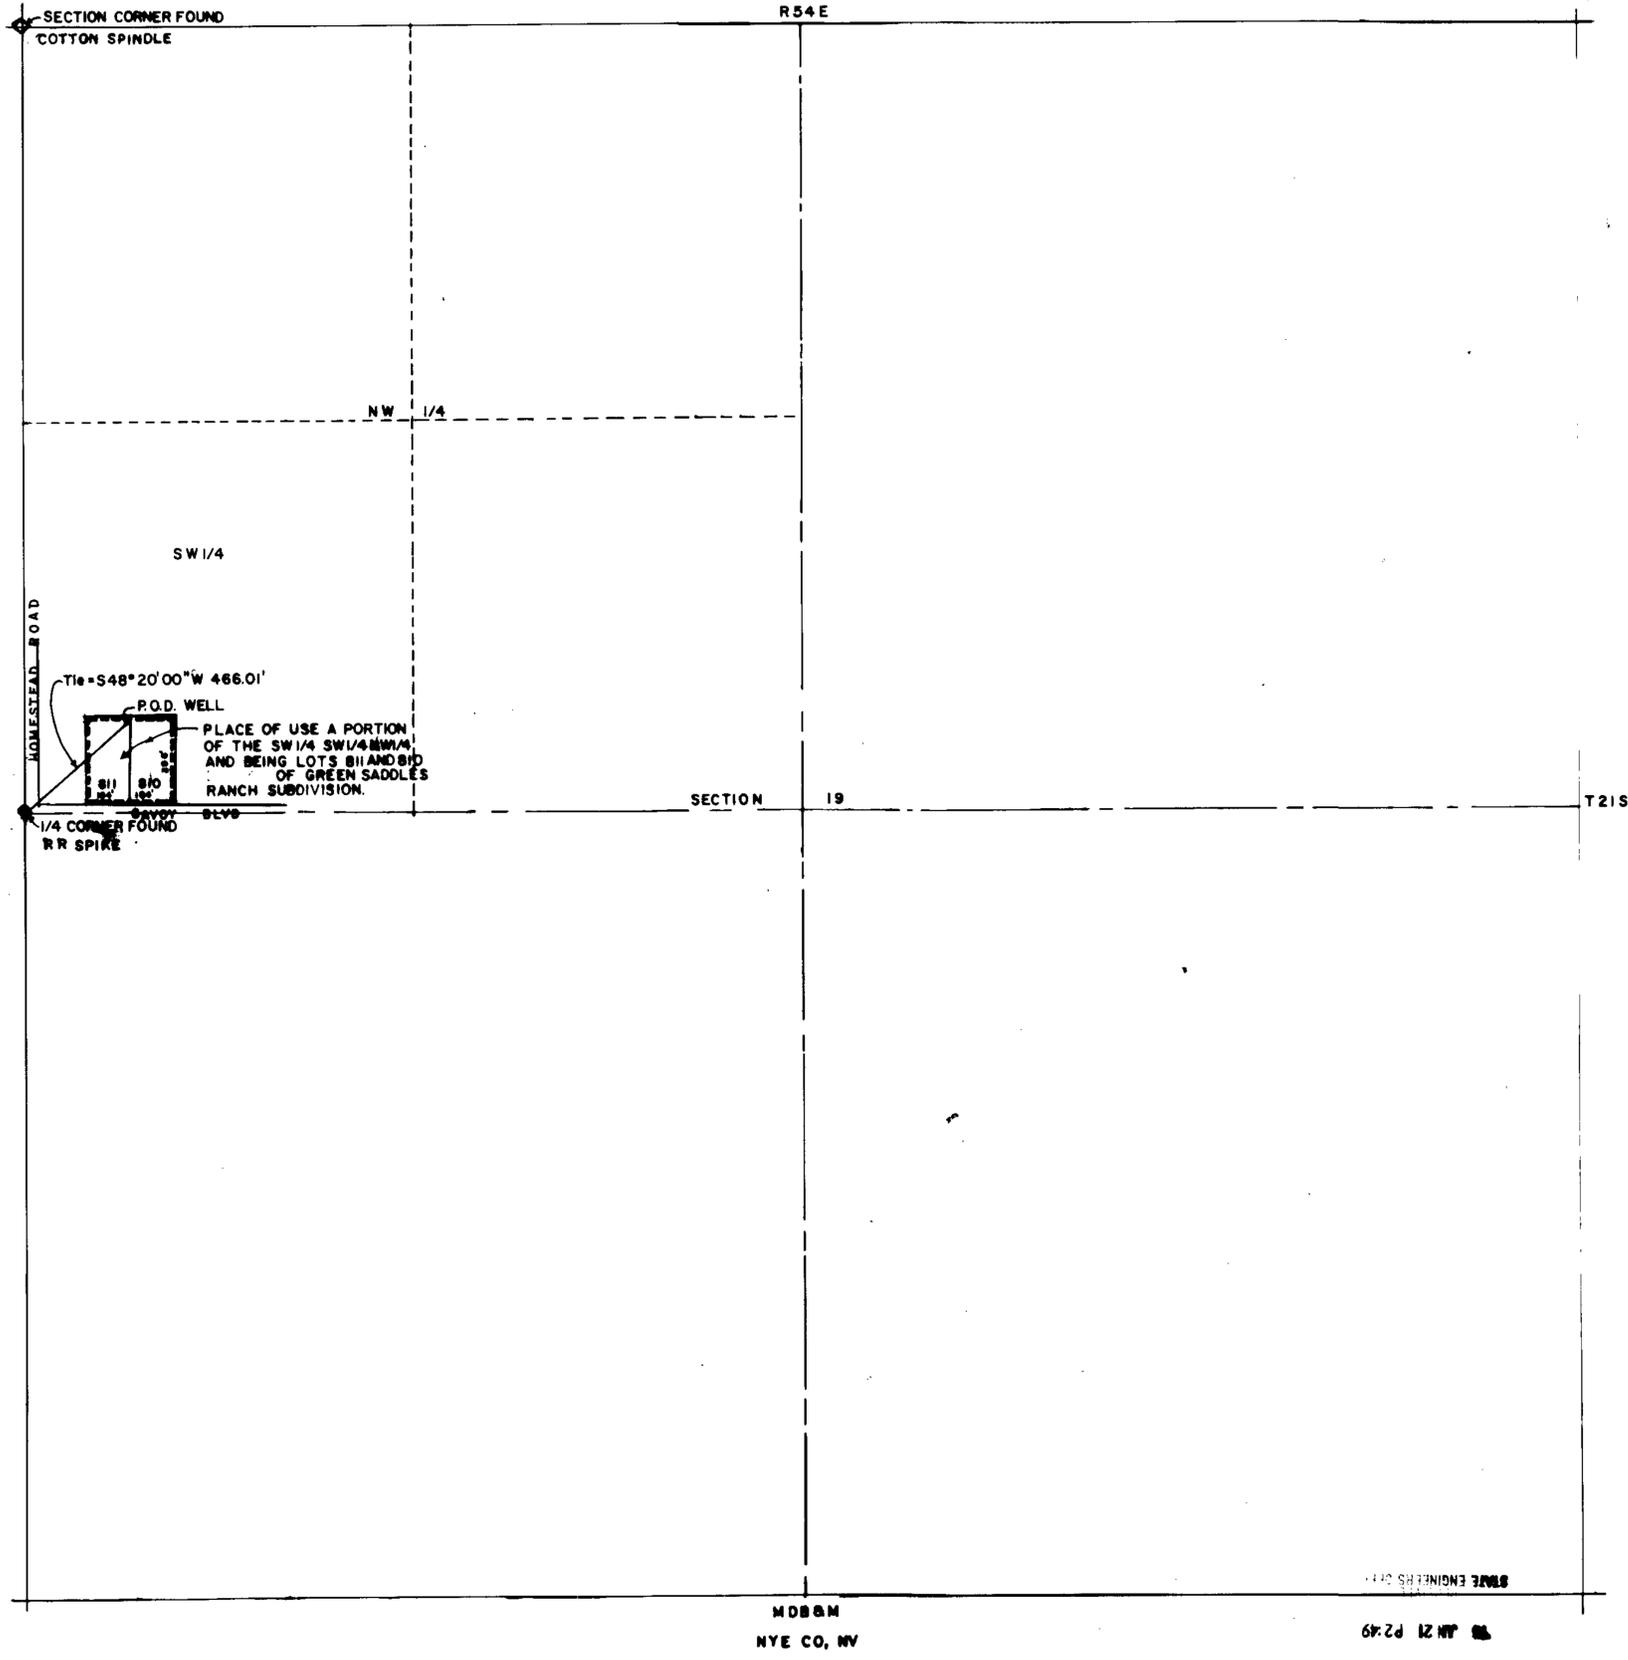

1-17
2/24

58847 58847