


STATE OF NEVADA
COUNTY OF HUMBOLDT

I, ROBERT N. CALDWELL, being first duly sworn, depose and say that this map, consisting of one sheet, has been correctly drawn to the designated scale from field notes of a survey made by me or under my supervision and direction, between the 20th day of May, and the 21th day of May, 1993; that it truly and correctly represents the proposed location and extent of the works used to divert water from an underground source in Humboldt County by Key Farms, Inc., for irrigation purposes, under Permit No. 24633 Cert. 7297. That the proposed point of diversion, the approximate location and size of the diverting channel, all reservoirs or basins, the location and names of all other works which will cross or connect with the proposed works, and the boundary of all lands, showing by 40-acre subdivisions the areas proposed to be irrigated, are fully and correctly designated thereon.


Sections 9 & 10, T.42N., R.37E., M.D.B. & M.

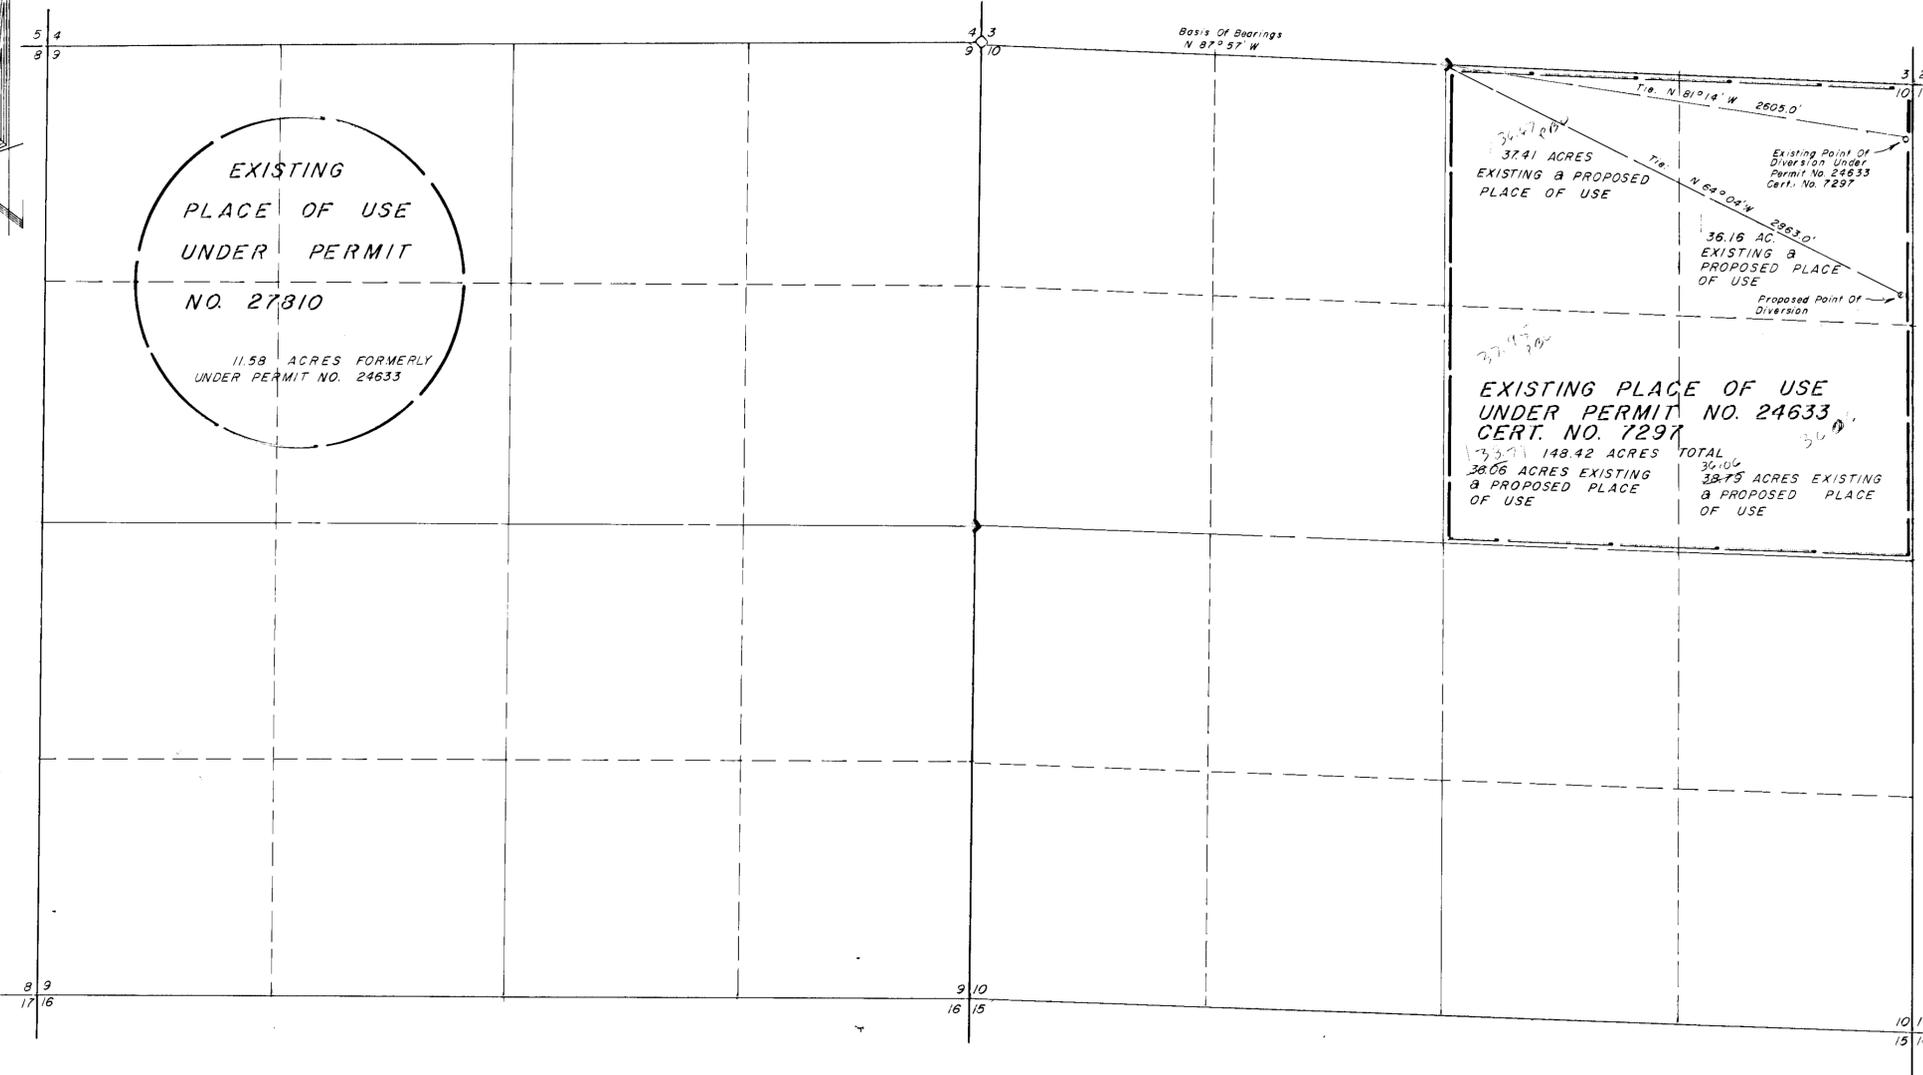

State Water Rights Surveyor
No. 4233
5-25-93

Subscribed and sworn to before me this 25 day of May, 1993.
Notary Public

NOTES:
◊ Indicates a found section corner, an iron pipe with a B.L.M. brass cap.
► Indicates a found 1/4 section corner, an iron pipe with a B.L.M. brass cap.
Basis of Bearings taken from the B.L.M. Dependent Resurvey Plat of T.42N., R.37E., M.D.B. & M., dated March 13, 1958.

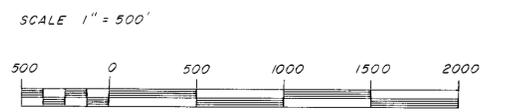

58819 CERTIFICATE NO. 16112 1993 06-12-02

FILED
AUG 17 1993
STATE ENGINEER'S OFFICE

Revised 8-11-93
Desert-Mountain Inc.
Land and Water Right Surveyors
146 West Second Street
Winnemucca, Nevada 89445
(702) 623-4414

58879
MAP TO ACCOMPANY APPLICATION TO CHANGE THE POINT OF DIVERSION OF PERMIT NO. 24633 CERT. NO. 7297
BY KEY FARMS, INC.
From An Underground Source For Irrigation Purpose IN HUMBOLDT COUNTY, NEVADA

86081T 86080T 86059T 85114T 85113T 85112T 84901 83652T 83651T 83635T 58691T 58879T