


STATE OF NEVADA }  
 COUNTY OF ELKO } SS.

I, ROBERT E. MORLEY, BEING FIRST DULY SWORN, DEPOSE AND SAY THAT THIS MAP, CONSISTING OF ONE SHEET, HAS BEEN CORRECTLY DRAWN TO THE DESIGNATED SCALE FROM FIELD NOTES OF A SURVEY MADE UNDER MY SUPERVISION AND DIRECTION, ON THE 14TH DAY OF JUNE, 1993; THAT IT TRULY AND CORRECTLY REPRESENTS THE PROPOSED LOCATION AND EXTENT OF THE WORKS USED TO DIVERT WATER FROM UNDERGROUND IN EUREKA COUNTY, BY BARRICK GOLDSTRIKE MINES INC., FOR MINING, MILLING AND DEWATERING PURPOSES. THAT THE PROPOSED POINT OF DIVERSION, THE APPROXIMATE LOCATION AND SIZE OF THE DIVERTING CHANNEL OR OTHER CONDUIT, ALL RESERVOIRS OR BASINS, THE PLACE AND MANNER OF USE, THE LOCATION AND NAMES OF ALL OTHER WORKS WHICH WILL CROSS OR CONNECT WITH THE PROPOSED WORKS, AND THE BOUNDARY OF ALL LANDS, SHOWING BY 40-ACRE SUBDIVISION, ARE FULLY AND CORRECTLY DESIGNATED THEREON.

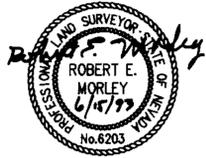


*Robert E. Morley*  
 STATE WATER RIGHT SURVEYOR NO. 688

SUBSCRIBED AND SWORN TO BEFORE ME THIS 15<sup>th</sup> DAY OF June, 1993.

*Linda L. Reynolds*  
 LINDA L. REYNOLDS  
 Notary Public  
 State of Nevada  
 ELKO COUNTY, Nevada  
 My appointment expires May 5, 1997

BASIS OF BEARINGS: TRUE NORTH USING A MAGNETIC DECLINATION OF 17 DEGREES 30 MINUTES EAST AS DETERMINED ON THE DATE OF THE SURVEY.

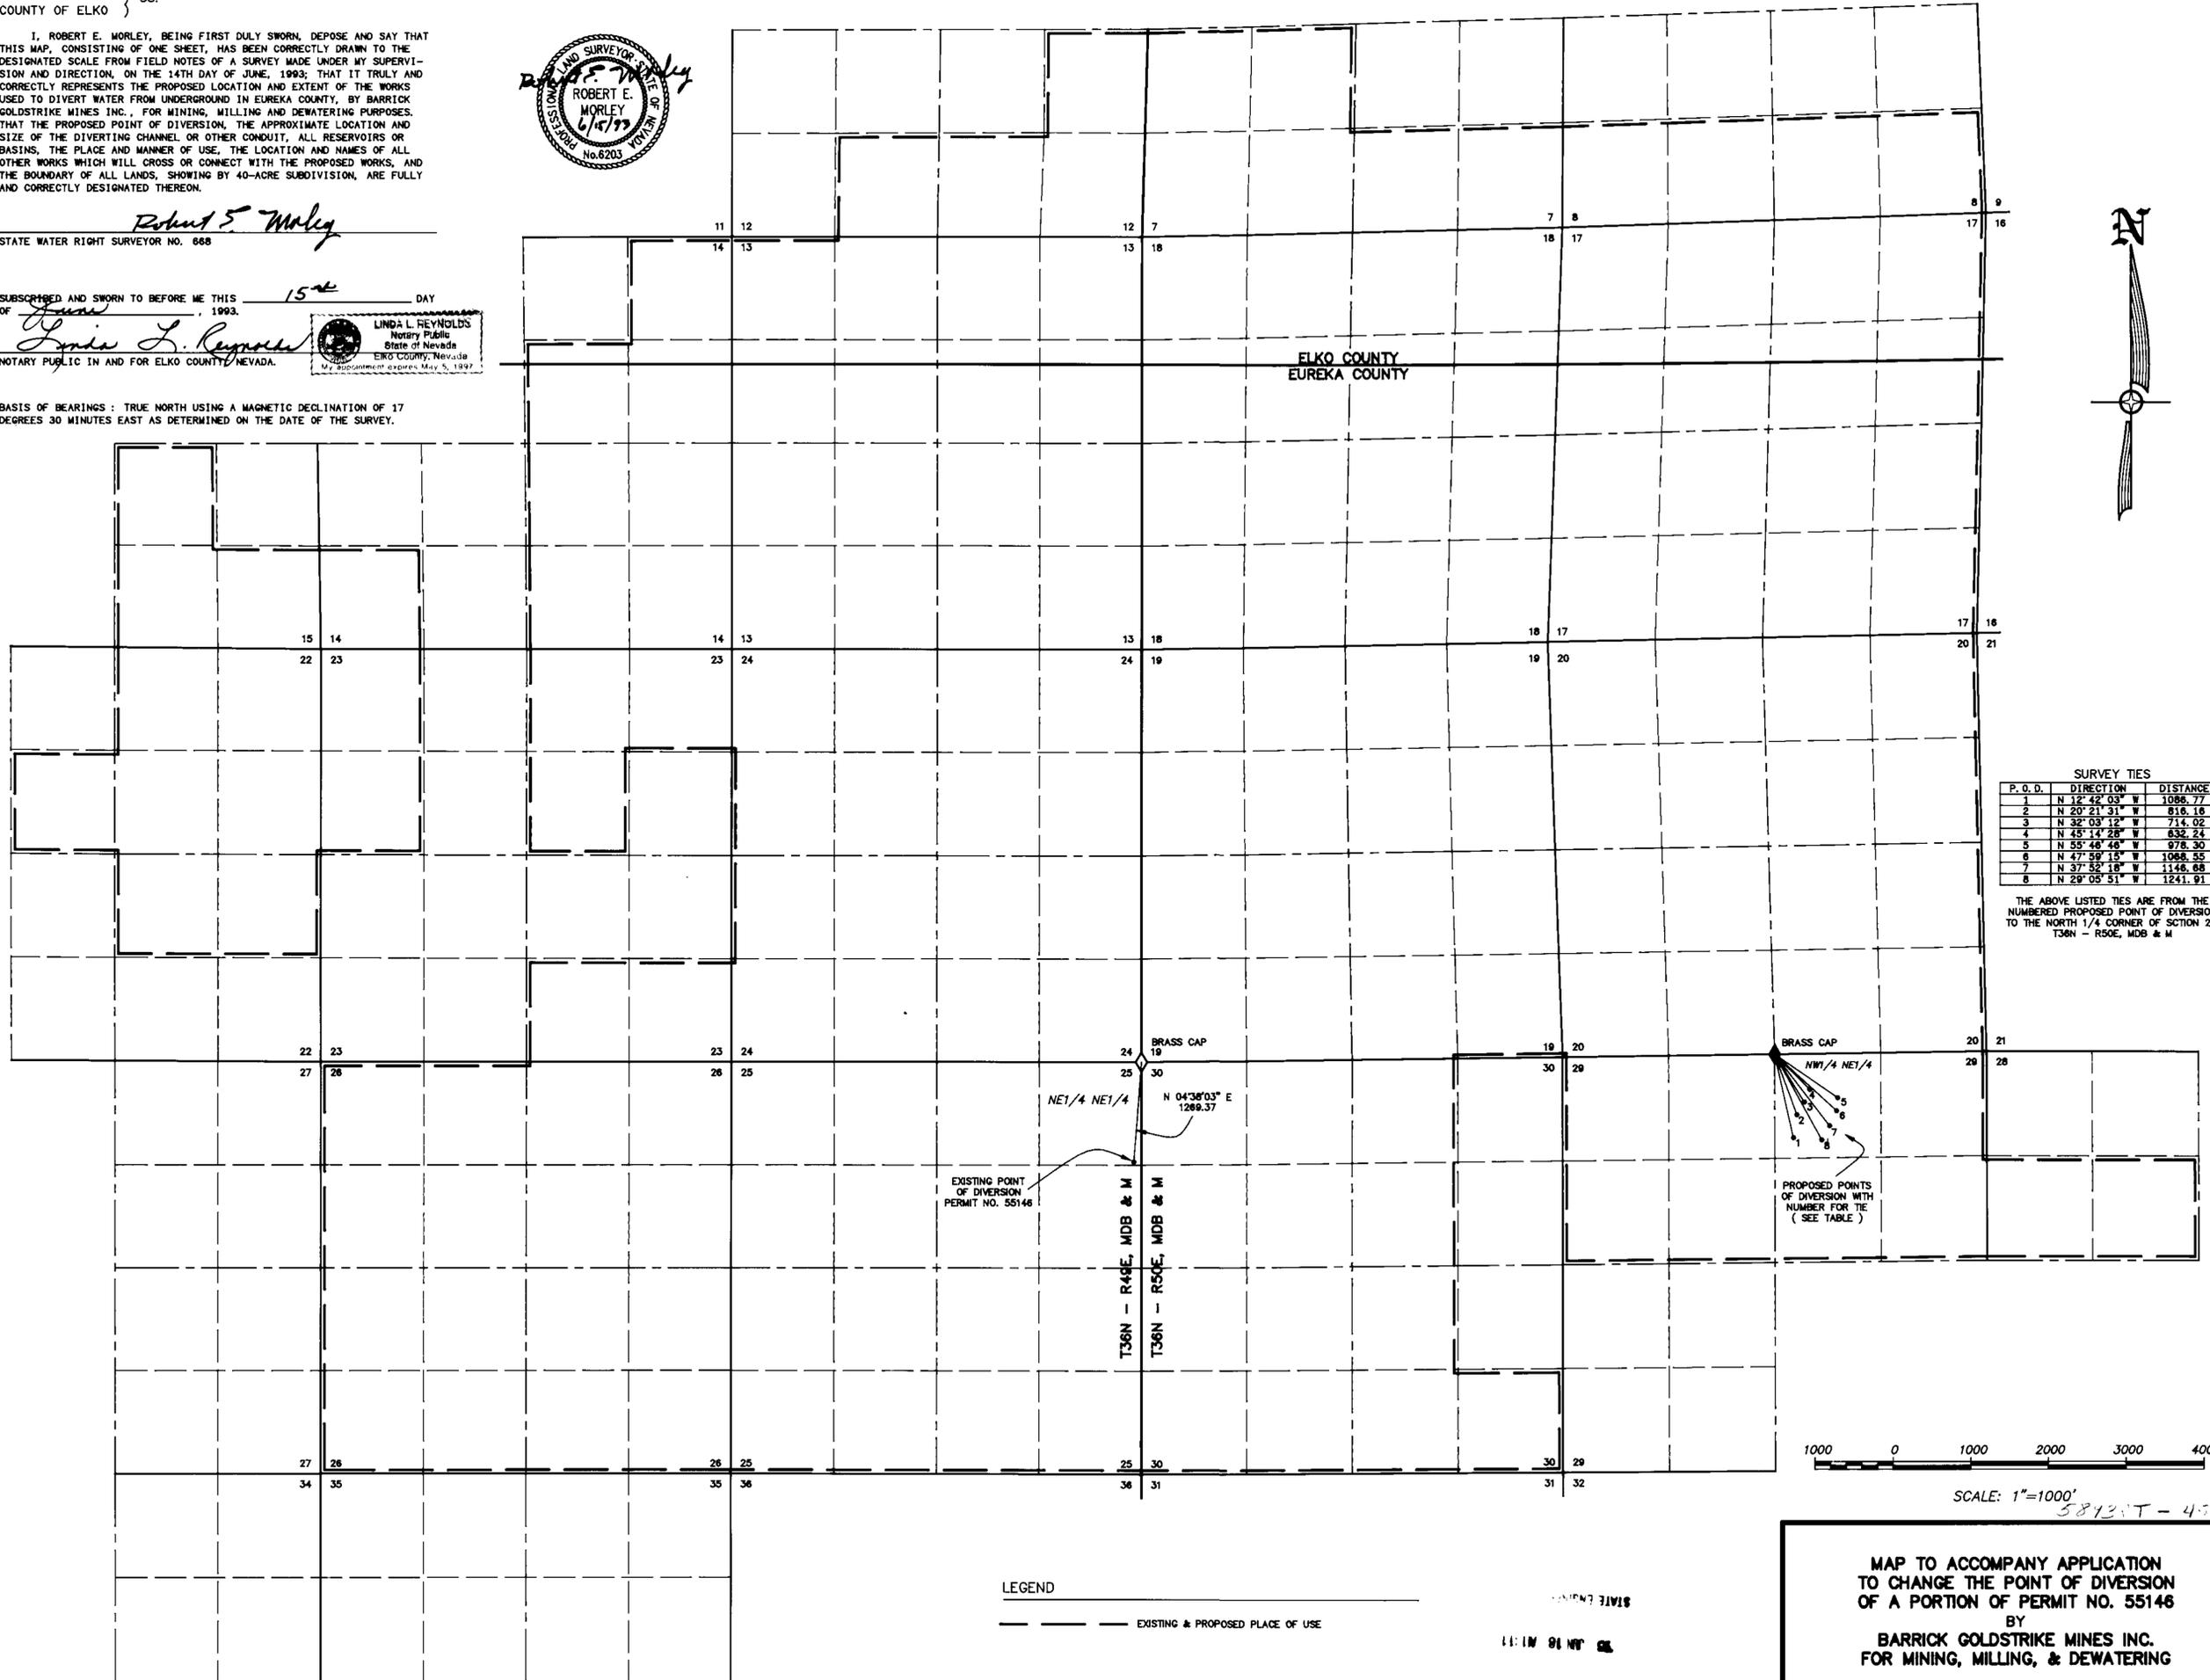

SURVEY TIES

P. O. D.	DIRECTION	DISTANCE
1	N 12° 42' 03" W	1086.77
2	N 20° 21' 31" W	816.16
3	N 32° 03' 12" W	714.02
4	N 45° 14' 28" W	632.24
5	N 55° 48' 48" W	976.30
6	N 47° 59' 15" W	1066.35
7	N 37° 32' 16" W	1146.68
8	N 29° 05' 51" W	1241.91

THE ABOVE LISTED TIES ARE FROM THE NUMBERED PROPOSED POINT OF DIVERSION TO THE NORTH 1/4 CORNER OF SECTION 29. T36N - R50E, MDB & M



SCALE: 1"=1000'  
 58945T - 45T

LEGEND  
 --- EXISTING & PROPOSED PLACE OF USE

MAP TO ACCOMPANY APPLICATION TO CHANGE THE POINT OF DIVERSION OF A PORTION OF PERMIT NO. 55146 BY BARRICK GOLDSTRIKE MINES INC. FOR MINING, MILLING, & DEWATERING

HIGH DESERT ENGINEERING  
 640 IDAHO STREET  
 ELKO, NEVADA 89801  
 (702) 738-4053

W93011

58945T 58944T 58943T 58942T 58941T 58940T 58939T 58938T