


T.18 & 19N., R.24E.  
M.D.B. & M.

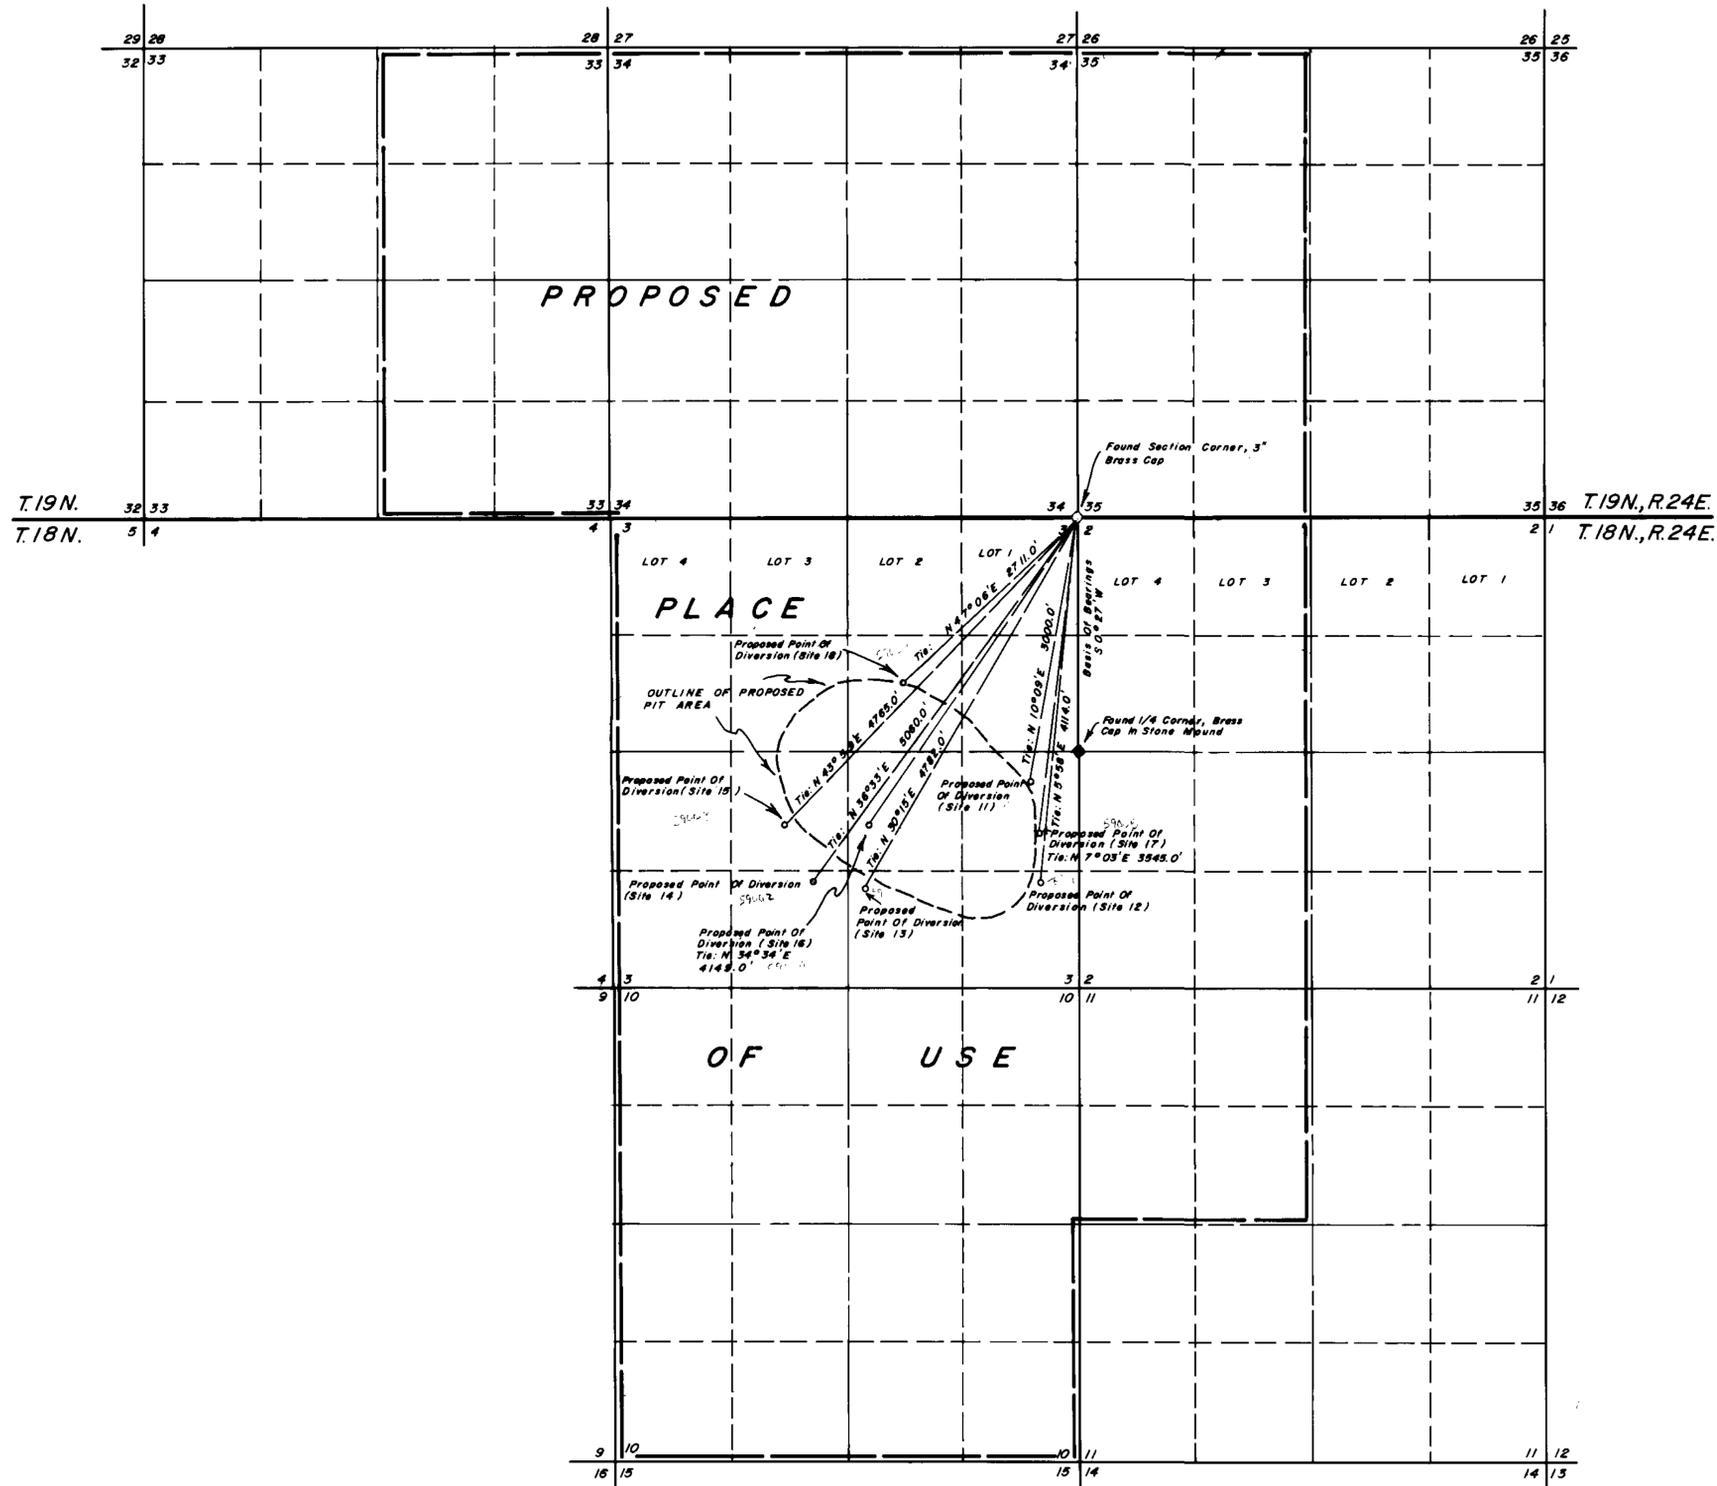


STATE OF NEVADA  
COUNTY OF HUMBOLDT

I, JOHN H. MILTON III, being first duly sworn, depose and say that this map, consisting of one sheet, has been correctly drawn to the designated scale from field notes of a survey made by me or under my supervision and direction, between the 21st day of June and the 22nd day of June, 1993; that it truly and correctly represents the proposed location and extent of the works used to divert water from an underground source in Lyon County by Pegasus Gold Corporation for mining, milling, domestic and dewatering purposes. That the proposed point diversion and return, the location of the mine, the approximate size and capacity of the diverting channel or conduit, and the location and names of all other works or streams which are crossed by or connected with said works are fully and correctly designated thereon.



Subscribed and sworn to before me this 29<sup>th</sup> day of June, 1993.  
*Doris A. Swickel*  
Notary Public

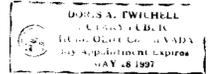

NOTES:  
Basis of Bearings Taken From The S.L.D. Survey Plat Of T.18N., R.24E., M.D.B. & M. Dated March 15th, 1890.



FILED  
JUN 14 1993  
STATE ENGINEER'S OFFICE

Desert-Mountain Inc.  
Land and Water Right Surveyors  
146 West Second Street  
Winnemucca, Nevada 89445  
(702) 623-4414

58998-59005  
MAP  
TO ACCOMPANY APPLICATION  
TO APPROPRIATE WATER  
For Mining, Milling, Domestic And  
Dewatering Purposes  
BY PEGASUS GOLD CORPORATION  
From An Underground Source  
IN LYON COUNTY, NEVADA

59005 59004 59003 59002 59001 59000 58999 58998