



Sections 10, 11, 14, 15, 22 & 23, T.30N., R.38E., M.D.B. & M.

T.30N., R.38E.
M.D.B. & M.

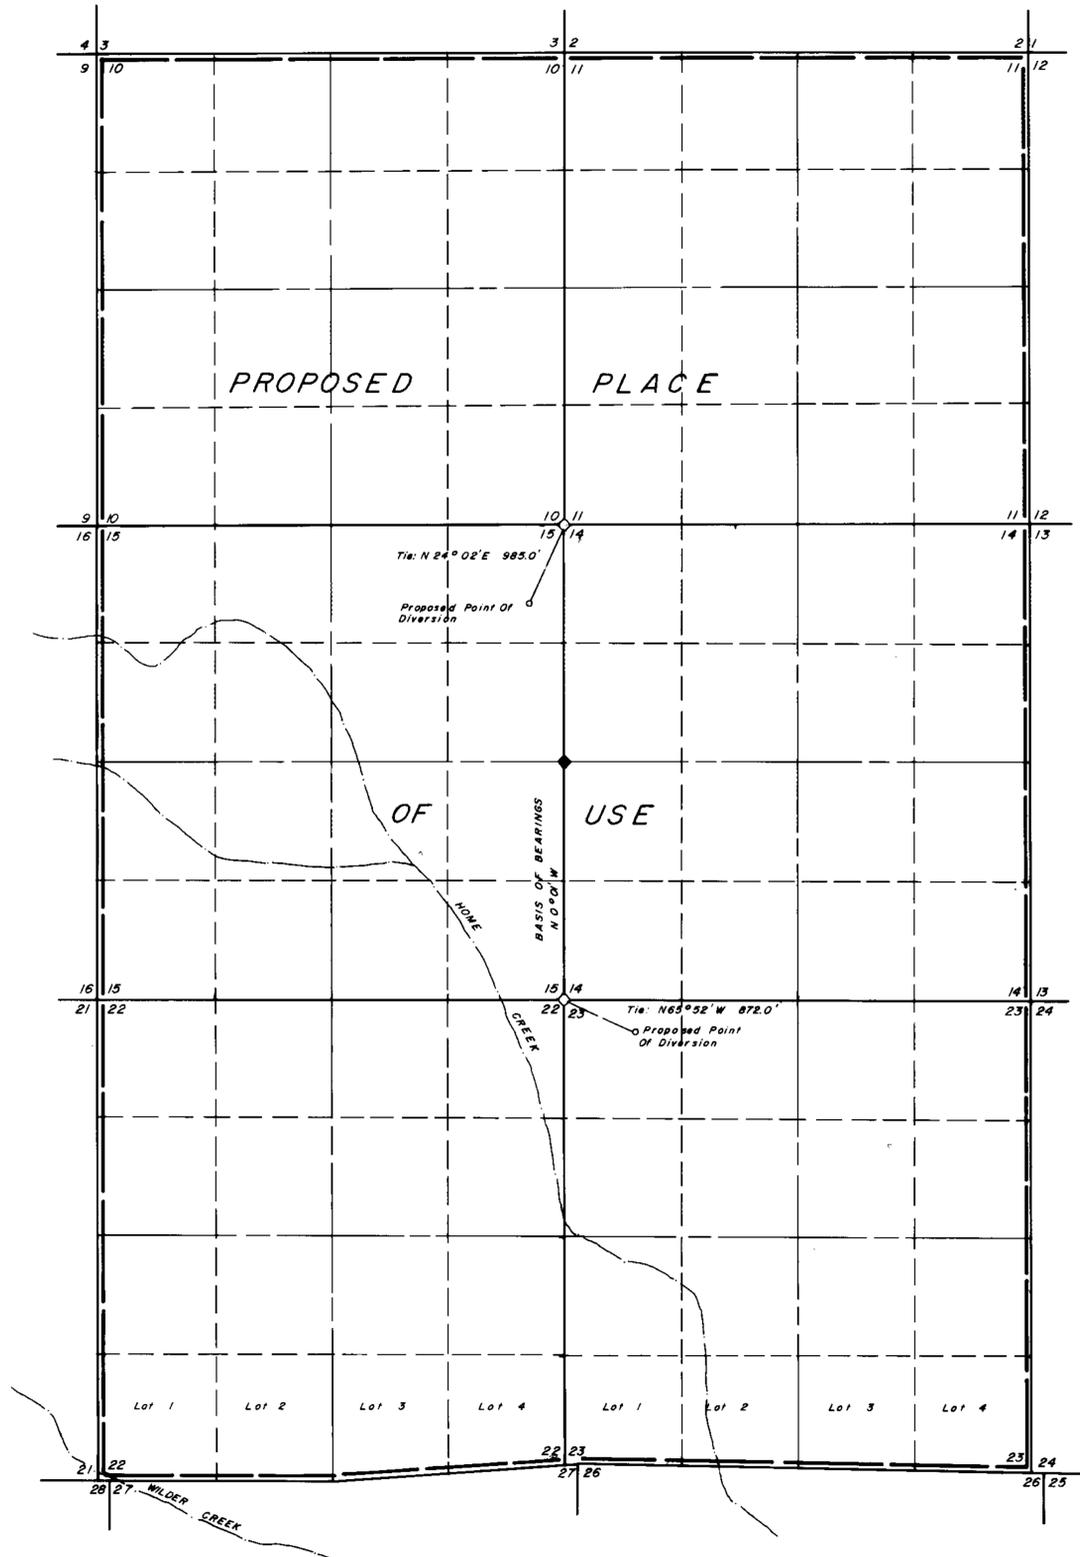

STATE OF NEVADA
COUNTY OF HUMBOLDT


I, JOHN H. MILTON III, being first duly sworn, depose and say that this map, consisting of one sheet, has been correctly drawn to the designated scale from field notes of a survey made by me or under my supervision and direction, between the 1st day of June and the 2nd day of June, 1993; that it truly and correctly represents the proposed location and extent of the works used to divert water from an underground source in Pershing County by Restoration Minerals Company, for mining, milling and domestic purposes. That the proposed point diversion and return, the location of the mine and mill, the approximate size and capacity of the diverting channel or conduit, and the location and names of all other works or streams which are crossed by or connected with said works are fully and correctly designated thereon.

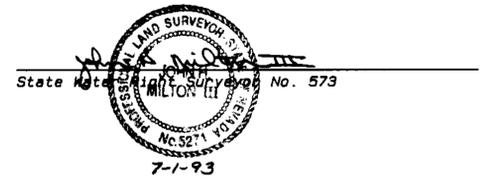

Subscribed and sworn to before me this 1ST day of July 1993.
Doris A. Twichell
Notary Public



NOTES:
◇ Indicates a found section corner, an iron pipe with a G.L.O. brass cap, unless otherwise noted.
● Indicates a found 1/4 section corner, an iron pipe with a G.L.O. brass cap, unless otherwise noted.
Basis of Bearings taken from the G.L.O. Survey Plat of T.30N., R.38E., M.D.B. & M., approved by the General Land Office on September 4th, 1931.

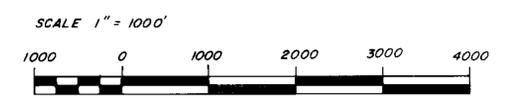

59027-28
MAP
TO ACCOMPANY APPLICATION
TO APPROPRIATE WATER
For Mining, Milling & Domestic Purposes
By Restoration Minerals Company
From An Underground Source
IN PERSHING COUNTY, NEVADA

FILED
JUL 21 1993
STATE ENGINEER'S OFFICE

Desert-Mountain Inc.
Land and Water Right Surveyors
146 West Second Street
Winnemucca, Nevada 89445
(702) 823-4414

62585 59028 59027