


A PORTION OF THE SE 1/4 OF SECTION 19
AND THE SW 1/4 OF SECTION 20
T.21N., R.18E., M.D.B.&M.

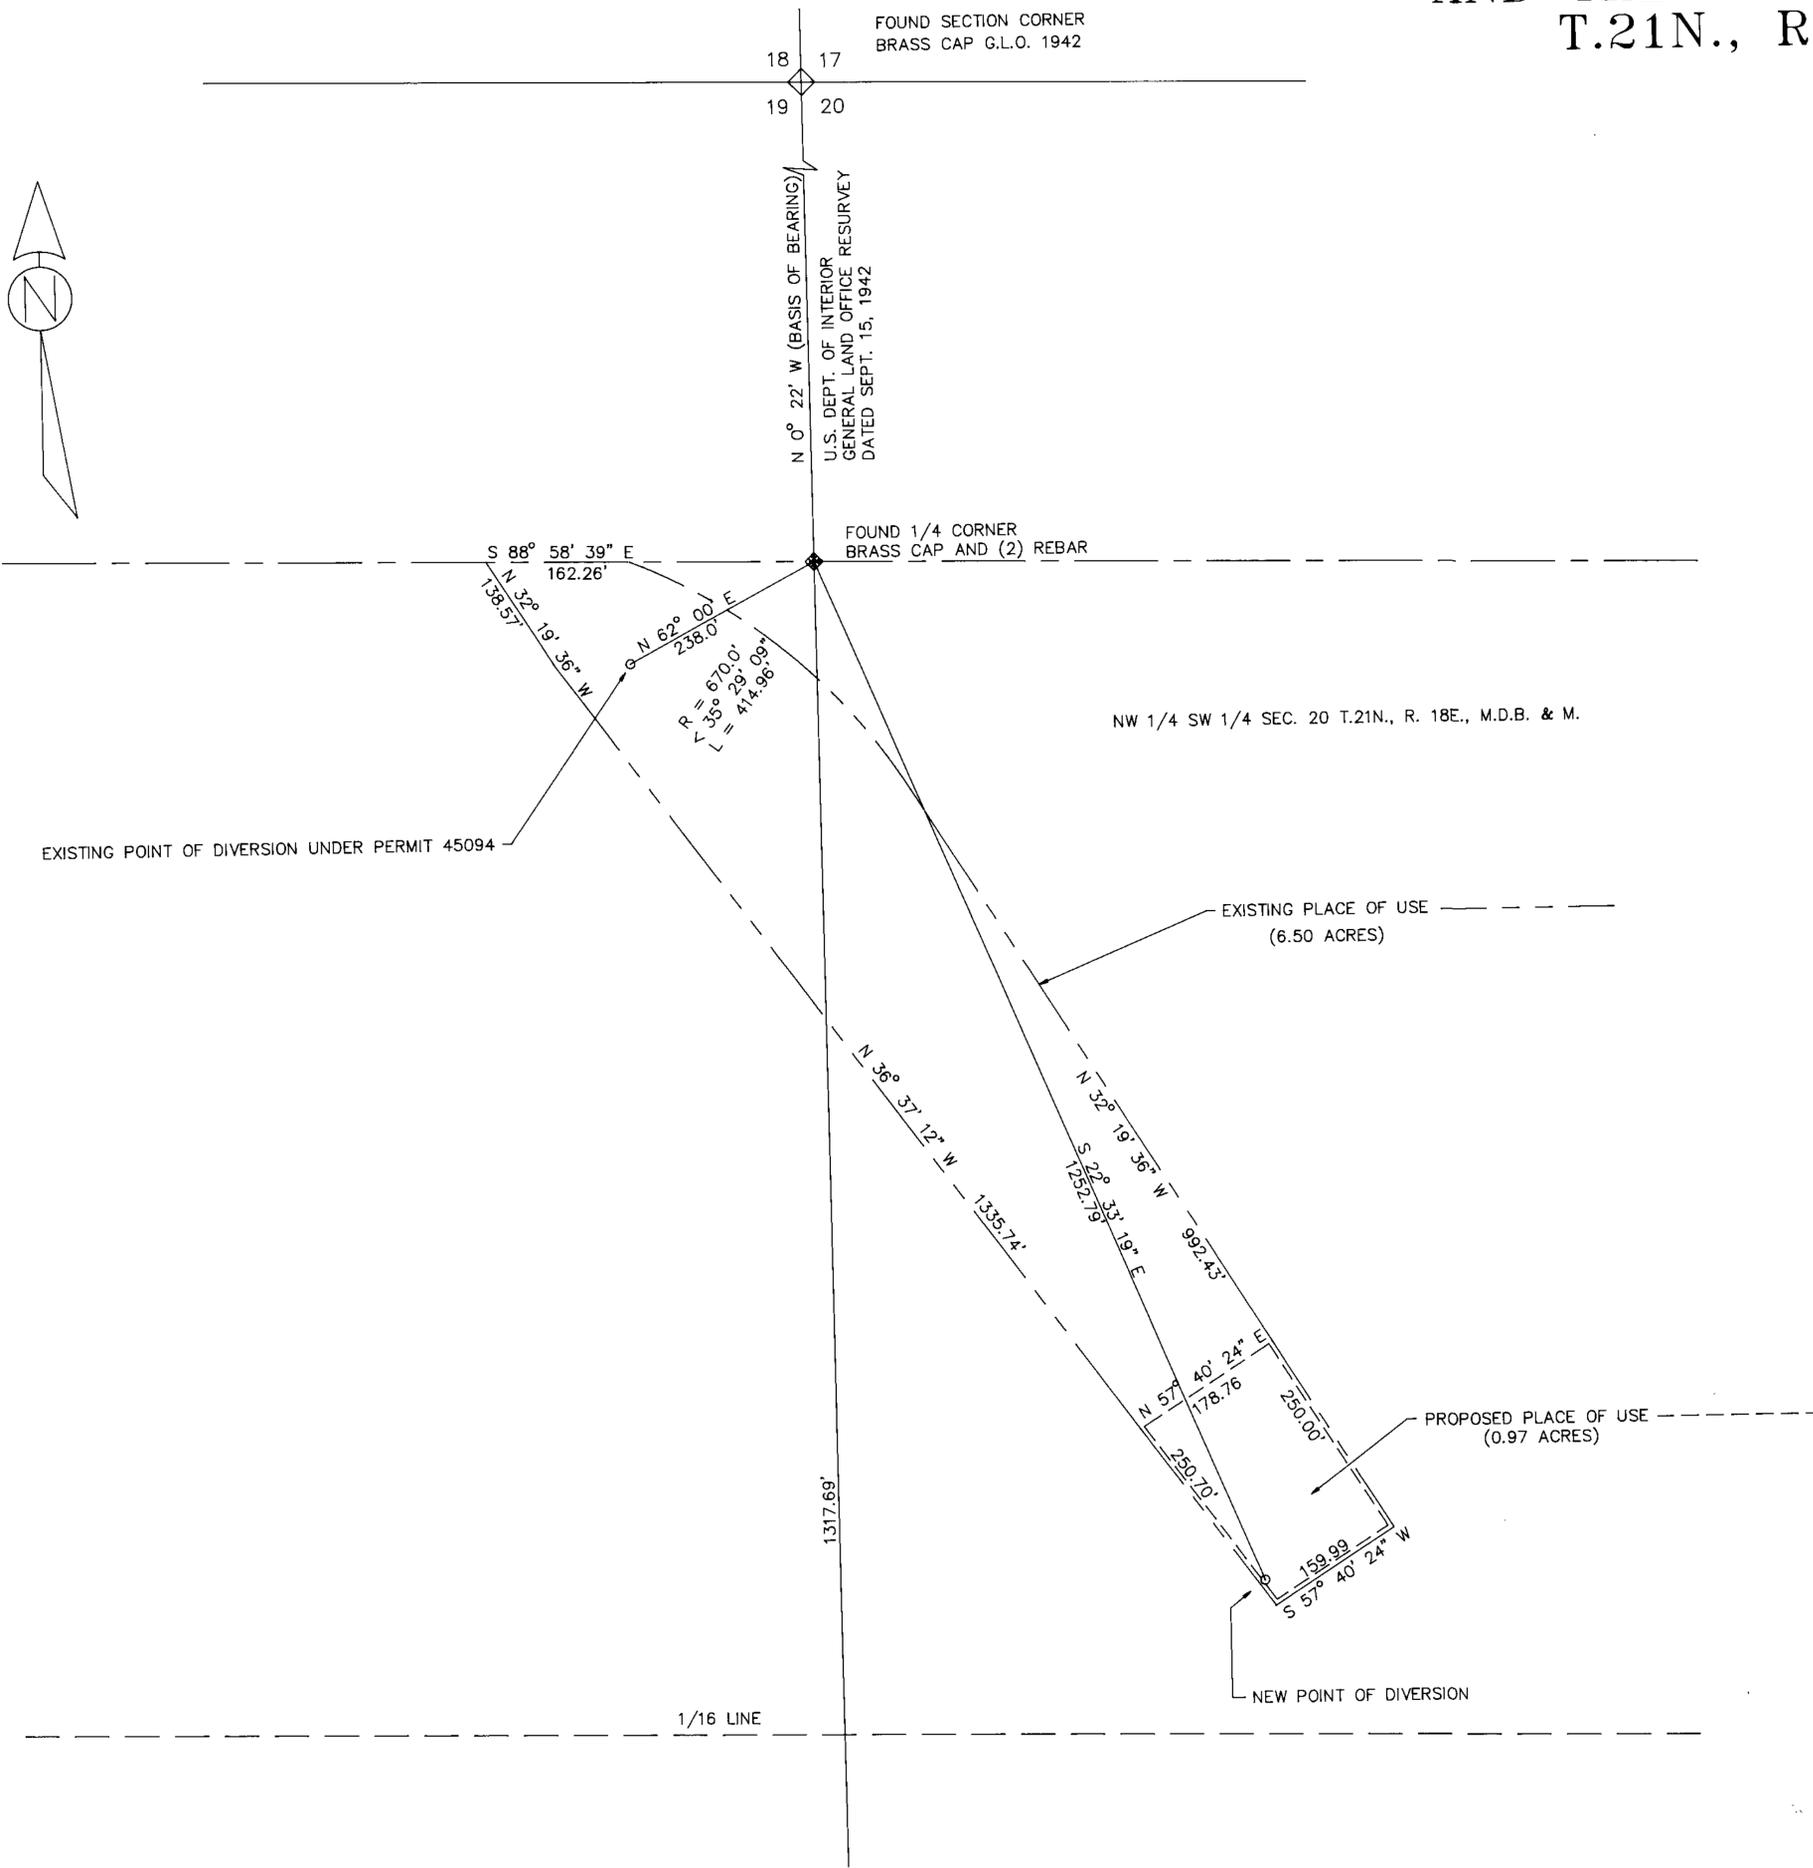

STATE OF NEVADA, }
COUNTY OF WASHOE } SS

I, Clare N. Mahannah, being first duly sworn, depose and say that this map, consisting of one sheet, has been correctly drawn to the designated scale from field notes of a survey made by me, (or under my supervision and direction), on July 16, 1993; that it truly and correctly represents the proposed location and extent of the works used to divert water from an underground source, in Washoe County, by Charles L. and Christine C. Overbay for commercial and domestic purposes, that the proposed point of diversion and the boundary of all lands wherein the waters are to be used are fully and correctly designated thereon.




Clare N. Mahannah
Clare N. Mahannah
State Water Right
Surveyor #762

Subscribed and sworn to me
this 2nd day of September, 19 93
Notary Public in and for Washoe County, Nevada

Bonnie Kordonowy



59052 CERTIFICATE No 14627 ISSUED 07-03-97

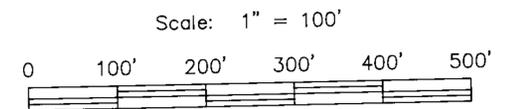

MAP
To Accompany Application to Change
The Point of Diversion and Place of Use of
A Portion of Permit Number 45094
For Commercial and Domestic Uses
BY:
Charles L. and Christine C. Overbay
From an Underground Source.

59052