

STATE OF NEVADA
COUNTY OF HUMBOLDT

I, JOHN H. MILTON III, being first duly sworn, depose and say that this map, consisting of one sheet, has been correctly drawn to the designated scale from field notes of a survey made by me or under my supervision and direction, between the 2nd day of August and the 3rd day of August, 1993; that it truly and correctly represents the proposed location and extent of the works used to divert water from underground in Humboldt County, by David L. and Deborah M. Sant for irrigation and domestic purposes under Permit No. 25981 Certificate 8603.

That the point diversion, the approximate location and size of the diverting channel, all reservoirs or basins, the location and names of all other works which will cross or connect with the proposed works, and the boundary of all lands, showing by 40-acre subdivisions the areas proposed to be irrigated, are fully and correctly designated thereon.

John H. Milton III
State Water Right Surveyor No. 573
No. 5271
8-4-93

Subscribed and sworn to before me this 4th day of August 1993.
Doris A. Twichell
Notary Public

DORIS A. TWICHELL
NOTARY PUBLIC
HUMBOLDT Co., NEVADA
My Appointment Expires
MAY 28 1997

NOTES:

- ◊ Indicates A Found Section Corner, An Iron Pipe With B.L.M. Brass Cap, Unless Otherwise Noted.
- ◆ Indicates A Found 1/4 Corner, An Iron Pipe With A.B.L.M. Brass Cap, Unless Otherwise Noted.


Basis Of Bearings Taken From Map File Number 181104 On File In The Office Of The Humboldt County Recorder.

SCALE 1" = 600'



Portions Of Sections 16, 17, 20 & 21,
T.36 N., R.38 E., M.D.B. & M.

*T.36 N., R.38 E.
M.D.B. & M.*

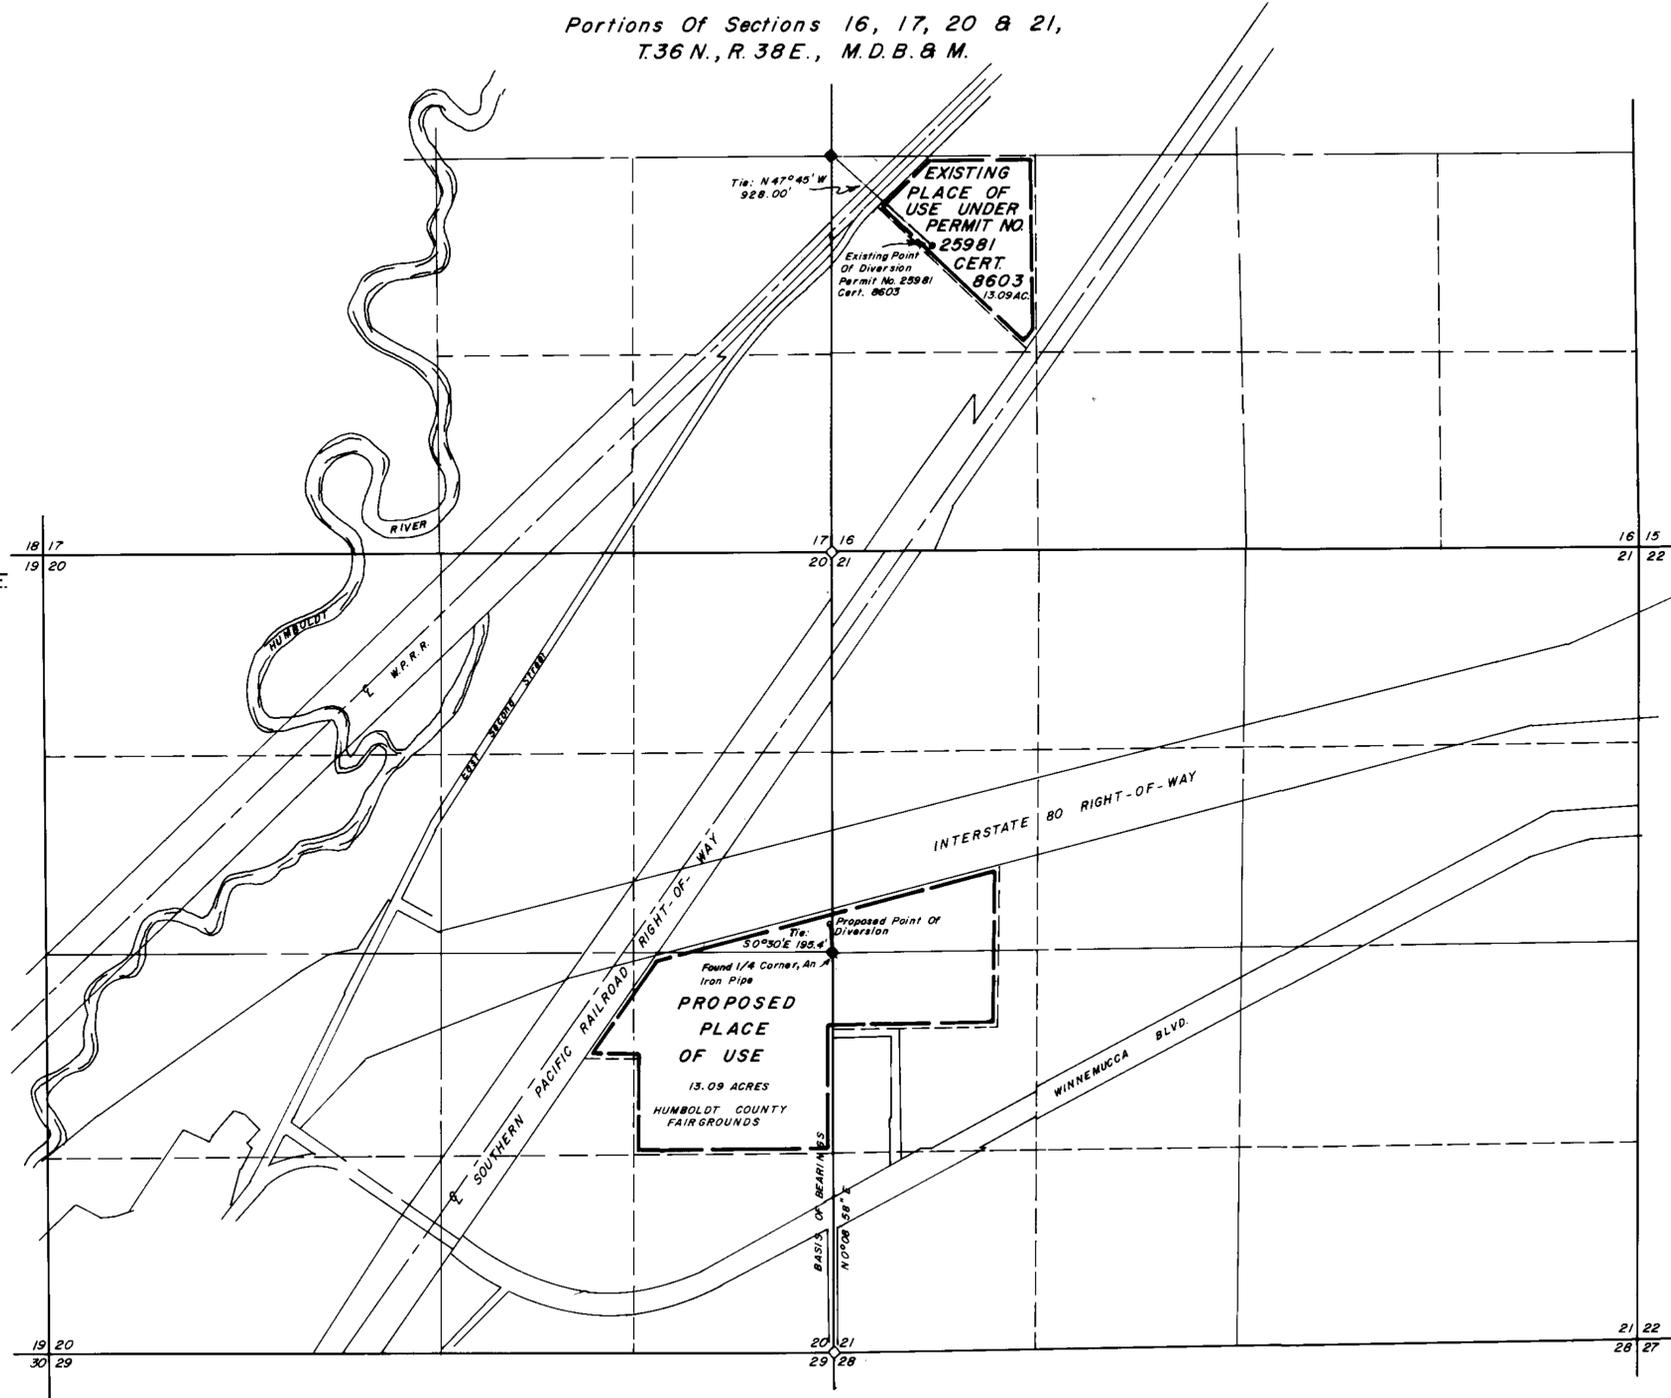

FILED
OCT 6 1993
STATE ENGINEERS

DESERT MOUNTAIN SURVEYING
Land and Water Right Surveyors
146 West Second Street
Winnemucca, Nevada 89445
(702) 623-4414

59105
MAP TO ACCOMPANY APPLICATION
TO CHANGE THE POINT OF DIVERSION
& PLACE OF USE UNDER
PERMIT NO. 25981 CERT. 8603

By David L. & Deborah M. Sant
For Irrigation Purposes
From An Underground Source
IN HUMBOLDT COUNTY, NEVADA

62739 59105