


LOCATED WITHIN A PORTION OF THE
SOUTHEAST ONE-QUARTER OF THE NORTHEAST ONE-QUARTER
SECTION 24, TOWNSHIP 12 NORTH, RANGE 20 EAST
MOUNT DIABLO BASELINE AND MERIDIAN

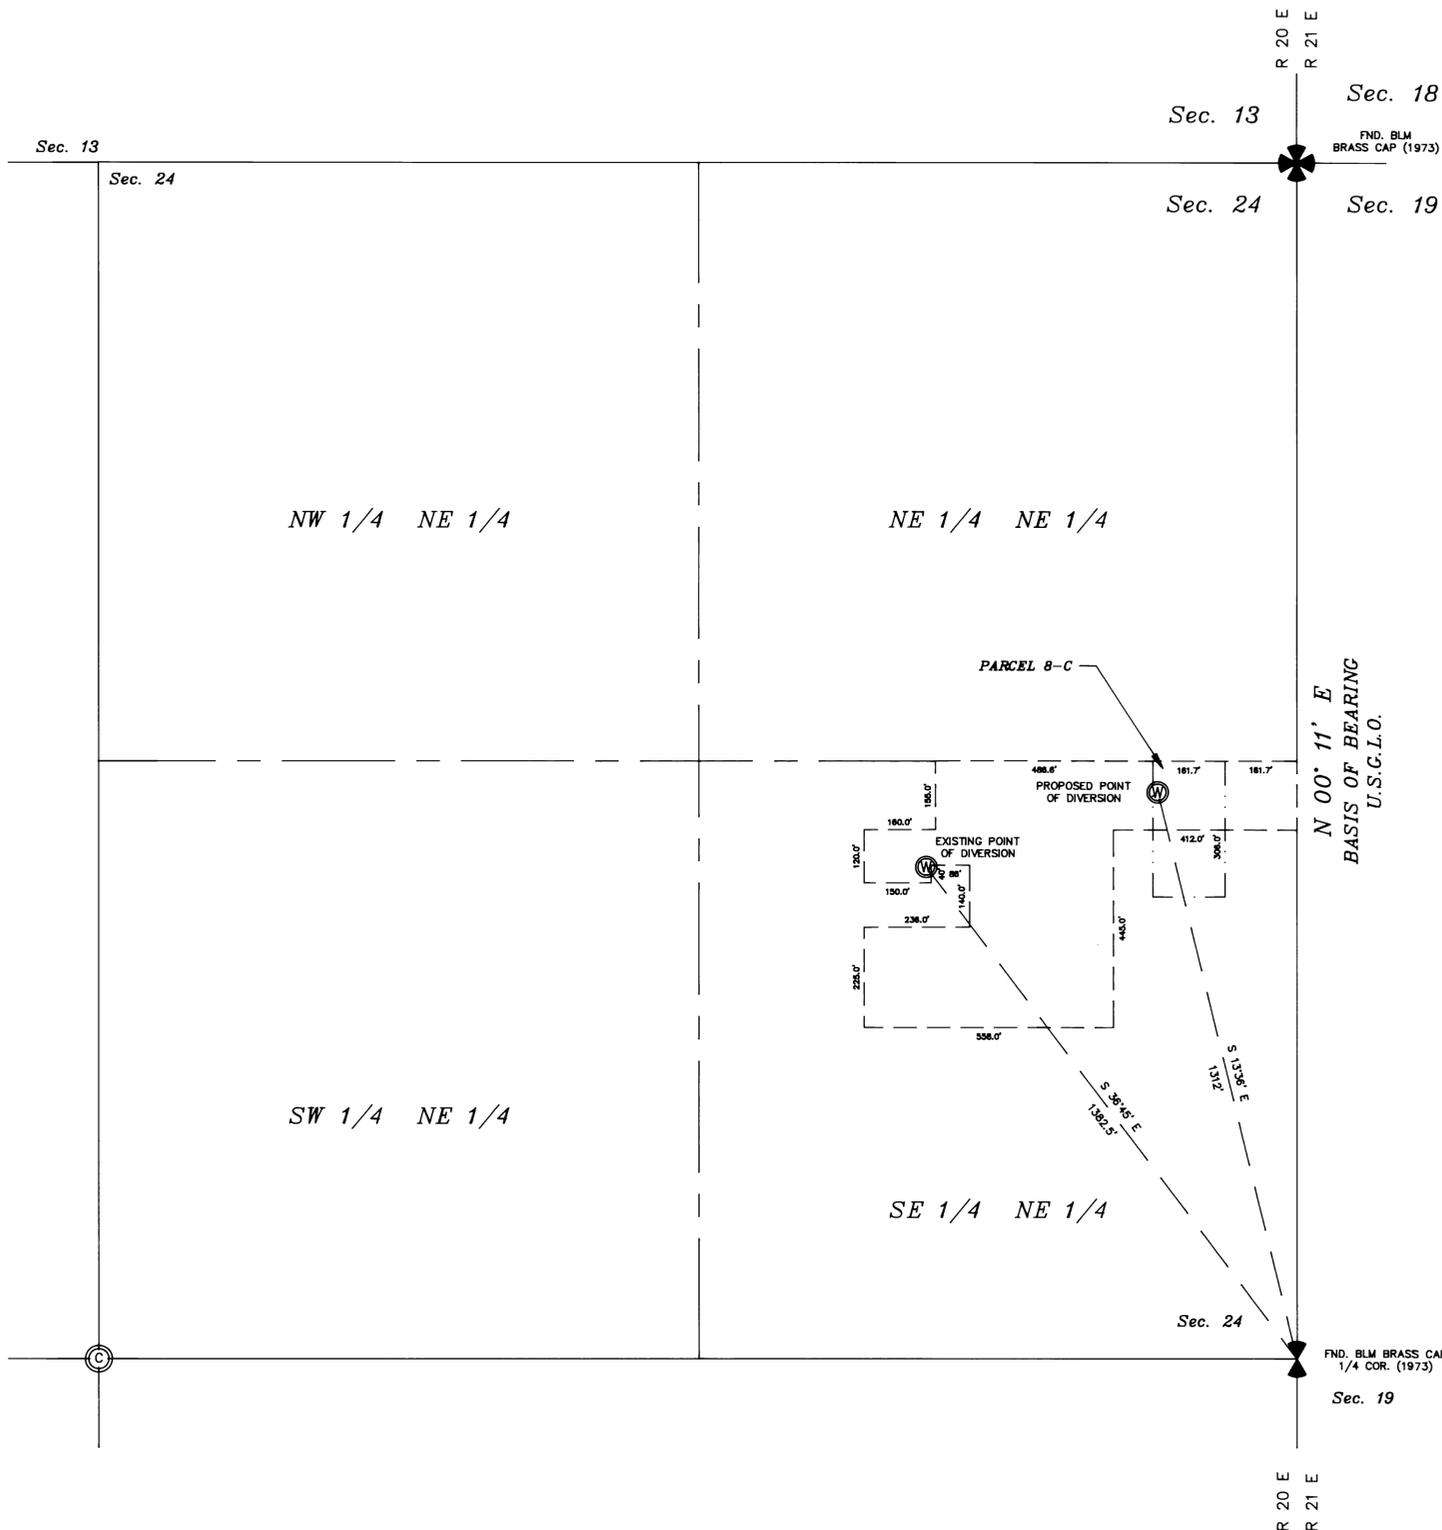

STATE OF NEVADA }
COUNTY OF DOUGLAS } ss

I, B.J. VASEY, BEING FIRST DULY SWORN, DEPOSE AND SAY THAT THIS MAP, CONSISTING OF ONE [1] SHEET, HAS BEEN CORRECTLY DRAWN TO THE DESIGNATED SCALE FROM RECORD INFORMATION ON FILE AT THE DIVISION OF WATER RESOURCES AND FIELD NOTES OF A SURVEY MADE UNDER MY SUPERVISION AND DIRECTION, ON THE 1st DAY OF SEPTEMBER, 1993; THAT IT TRULY AND CORRECTLY REPRESENTS THE PROPOSED LOCATION AND EXTENT OF THE WORKS USED TO DIVERT WATER, PREVIOUSLY APPROPRIATED UNDER PERMIT #30525, FROM AN UNDERGROUND SOURCE, IN DOUGLAS COUNTY, BY RAY A. and MARY E. MILLS, FOR IRRIGATION AND DOMESTIC PURPOSES. THAT THE PROPOSED POINT OF DIVERSION, THE APPROXIMATE LOCATION AND SIZE OF THE DIVERTING CHANNEL, ALL RESERVOIRS OR BASINS, THE NAMES AND LOCATIONS OF ALL OTHER WORKS WHICH WILL CROSS OR CONNECT WITH THE PROPOSED WORKS, AND THE BOUNDARY OF ALL LANDS, SHOWN BY 40 ACRE SUBDIVISIONS THE AREAS PROPOSED TO BE IRRIGATED, ARE FULLY AND CORRECTLY DESIGNATED HEREBY.

B.J. Vasey
B.J. VASEY, STATE WATER RIGHT SURVEYOR #306




Subscribed and sworn to before me this 7th day of September, 1993.

Karen Leet
Notary Public in and for Douglas County, Nevada



7 SEPT 93

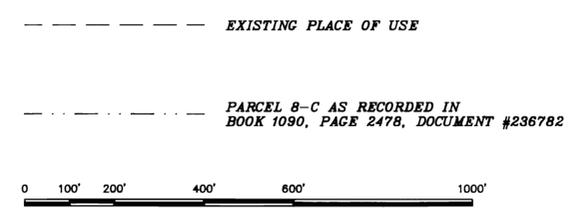

VASEY ENGINEERING CO., INC.
Post Office Box 247 Minden, Nevada 89423
(702) 782-2382 Fax (702) 782-7051
93029 h2omap

59219 CERTIFICATE NO 16017 ISSUED 02-04-02

FILED
SEP 7 1993
STATE ENGINEER'S OFFICE

59219
MAP
TO ACCOMPANY AN APPLICATION
TO CHANGE A PORTION OF THE
POINT OF DIVERSION
UNDER PERMIT #30525
FOR IRRIGATION AND DOMESTIC PURPOSES
BY
RAY A. & MARY E. MILLS
FROM AN UNDERGROUND SOURCE IN
DOUGLAS COUNTY, NEVADA

59219