




STATE OF NEVADA }
COUNTY OF LYON } SS

I, Rick P. Christian, being first duly sworn, do depose and say that this map has been correctly drawn to the designated scale from field notes of a survey made under my direction on June 11, 2003, that it truly and correctly represents the extent and location of proposed works to divert water from underground sources, in Lyon County by, Margy M. & James O. Hamilton, for domestic purposes. That the proposed point of diversions, and the boundary of all lands are fully and correctly designated thereon.

SECTION 17
T 17 NORTH, RANGE 23 EAST M.D.M.

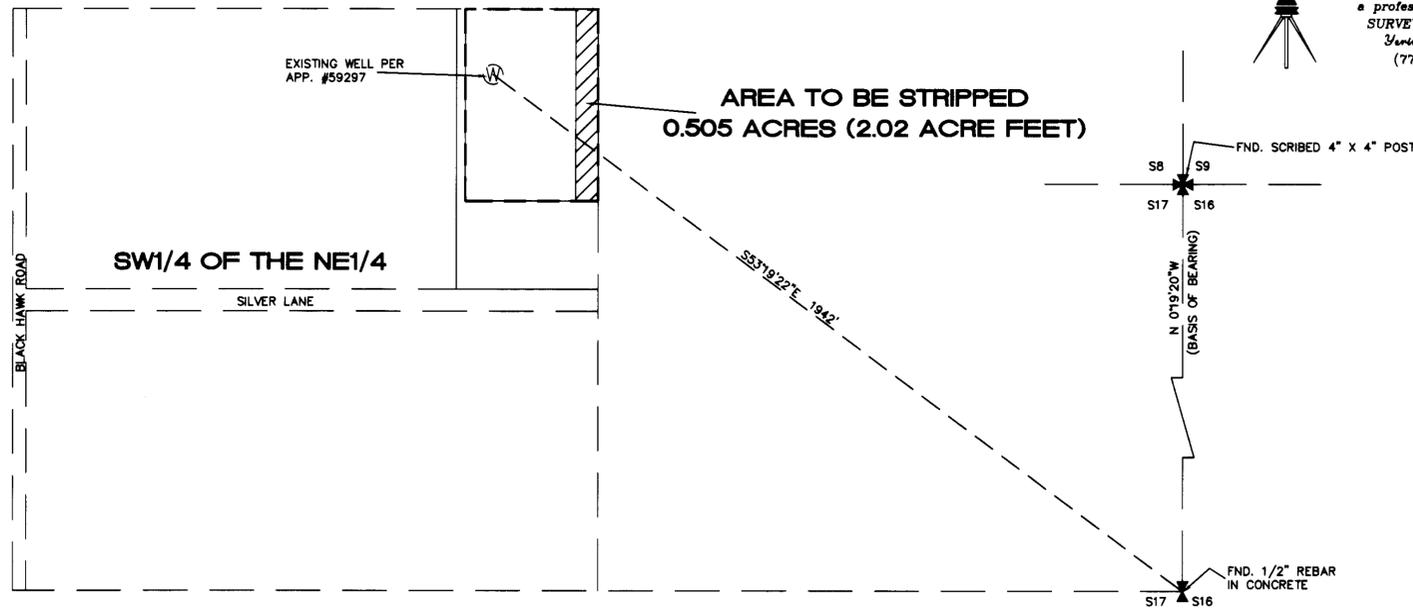

Denson Surveying
a professional corporation
SURVEYING & MAPPING
Burlington, Nevada
(775) 463-3611



Rick P. Christian Water right surveyor no. 993

Subscribed and sworn to before me this 19th day
of June, 2003

Sherry Linn
NOTARY PUBLIC


BASIS OF BEARINGS

THE BEARINGS ON THIS MAP ARE BASED ON THE EAST LINE OF THE NORTHEAST QUARTER OF SECTION 17, T.17,N.,R.23,E. M.D.M. AS SHOWN ON SUBDIVISION MAP FILE FOR RECORD IN FILE No. 93282, LYON COUNTY RECORDS. THAT BEARING IS N 0°19'20\"/>

LEGEND

- SECTION CORNER
- QUARTER CORNER
- EXISTING WELL
- EXISTING PLACE OF USE

SECTION 18
T 17 NORTH, RANGE 23 EAST M.D.M.

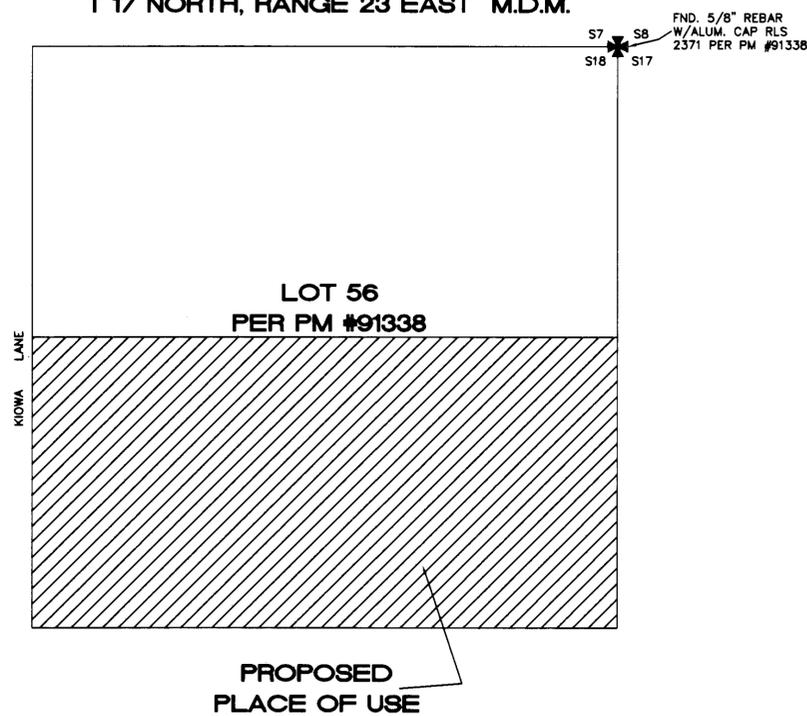

SCALE: 1 INCH = 200 FEET

Relinquishment Map

JOB # 02042WR

STATE ENGINEER'S USE

FILED
OCT 23 2003
STATE ENGINEER'S OFFICE

MAP TO ACCOMPANY
RELINQUISHMENT OF A PORTION OF WATER
APPROPRIATED UNDER CERTIFICATE #14171 FROM
IRRIGATION AND DOMESTIC PURPOSES

BY
**MARGY M. &
JAMES O. HAMILTON**
IN LYON COUNTY, NEVADA

59297 R-01