



DUCK CREEK WASH

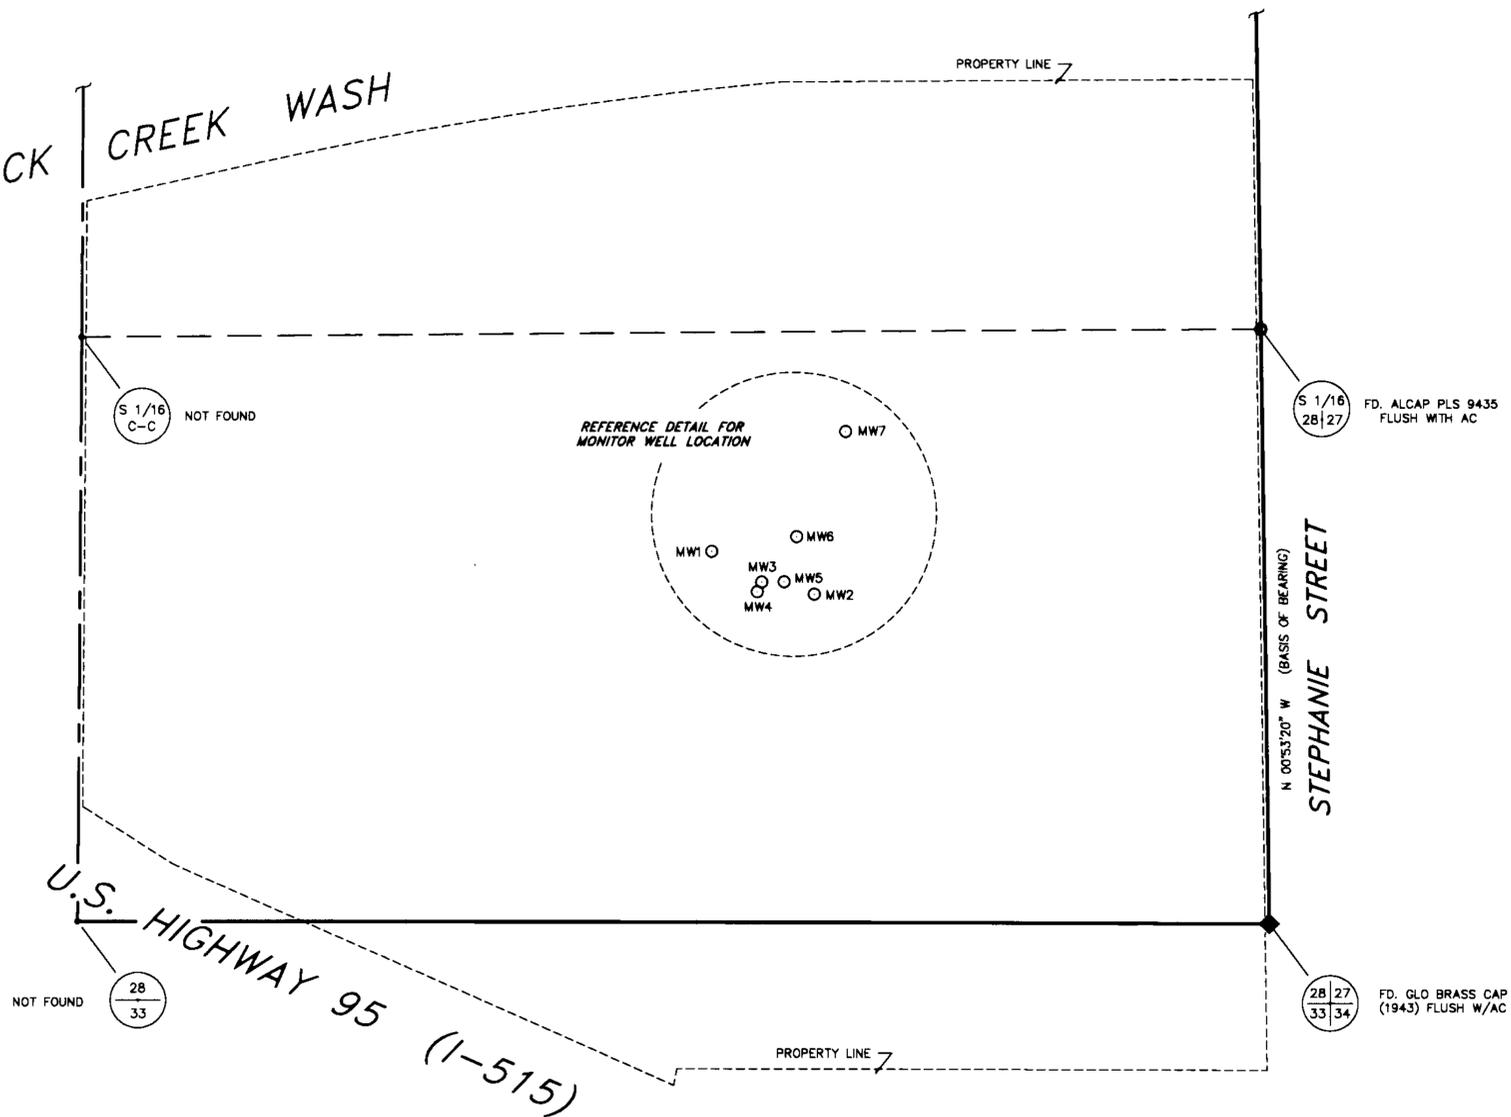

A PORTION OF SECTION 28 AND SECTION 33
T. 21 S., R. 62 E., M.D.M., CLARK COUNTY, NEVADA

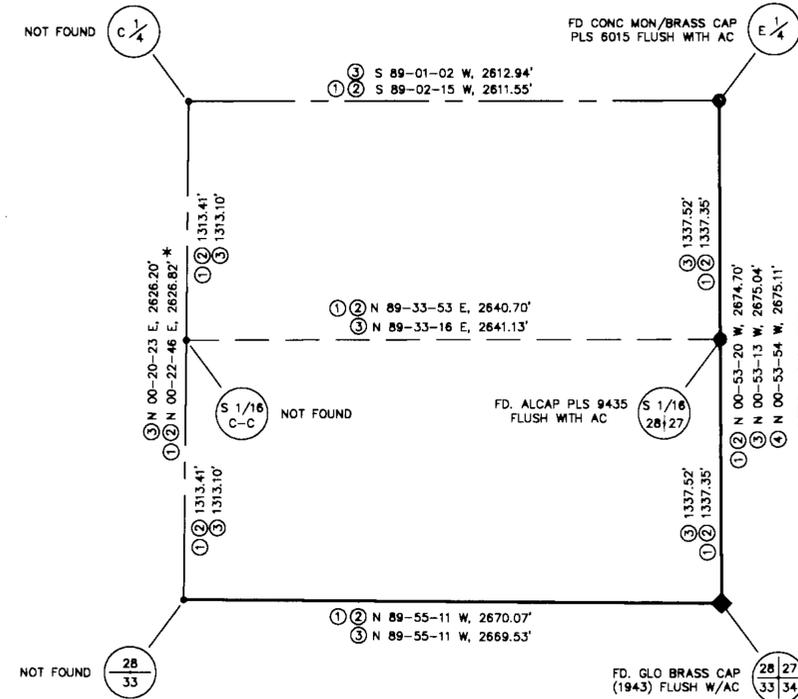



SURVEY ANALYSIS

REFERENCES:

- ① FILE 2, PAGE 48 R/S (10-08-53)
- ② NPC (STEARNS-ROGER) DWG NO. 18551, SHEET NO. G-2
DATE AUGUST 24, 1954; ENTITLED "PROPERTY SURVEY, CLARK STATION"
- ③ FILE 20, PAGE 09, R/S (08-06-74)
- ④ FILE 49, PAGE 88, PM (06-03-86)

BASIS OF BEARING

N 00-53-20 W, BEING THE EAST LINE OF THE
SE 1/4 SEC 28, T. 21 S., R. 62 E., M.D.M., AS SHOWN
IN FILE 2, PAGE 48 OF SURVEYS, IN THE OFFICE OF
THE RECORDER, CLARK COUNTY NEVADA.

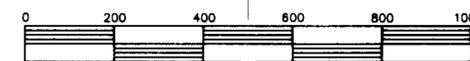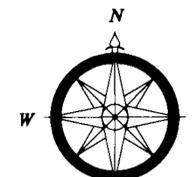


1 INCH = 200 FEET

FILED
OCT 11 1993
STATE ENGINEER'S OFFICE

93 0011 P2-54

DETAIL

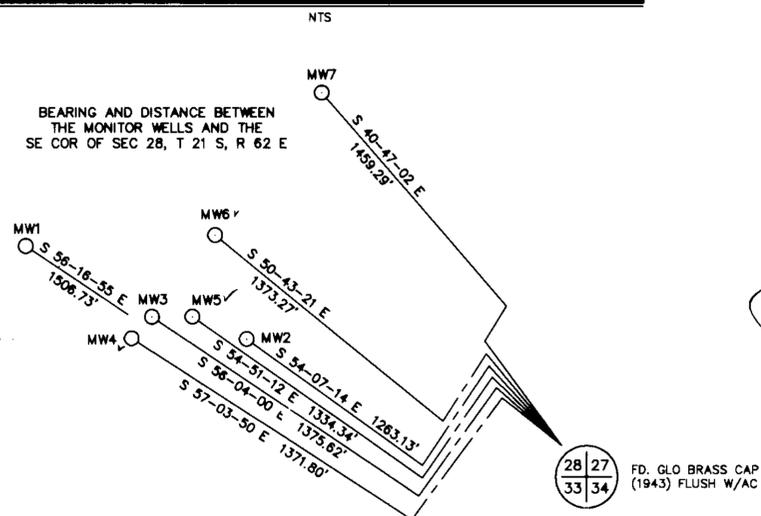


AFFIDAVITS

STATE OF NEVADA
SS.
COUNTY OF CLARK

I, LLOYD D. BREEDEN, III, BEING DULY SWORN, DEPOSE AND SAY THAT THIS
MAP, CONSISTING OF ONE SHEET, HAS BEEN CORRECTLY DRAWN TO THE
DESIGNATED SCALE FROM FIELD NOTES OF A SURVEY MADE BY ME, (OR
UNDER MY DIRECT SUPERVISION) ON JUNE 22, 1993; THAT IT TRULY AND
CORRECTLY REPRESENTS THE LOCATION OF THE SEVEN (7) MONITORING
WELLS LOCATED ON THE GROUNDS OF THE NEVADA POWER FACILITY
KNOWN AS CLARK STATION.

Lloyd D. Breedon, III
LLOYD D. BREEDEN, III DATE 14 Sept 1993
NEVADA WATER RIGHTS SURVEYOR NO. 930

SUBSCRIBED AND SWORN BEFORE ME
THIS 14 DAY OF Sept, 1993
Arlene Michael
NOTARY PUBLIC IN AND FOR CLARK COUNTY, NEVADA
MY COMMISSION EXPIRES June 30, 1996

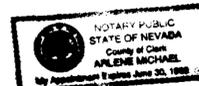

4510 Arville Street, Suite C
Las Vegas, Nevada 89102
702-252-7000

MAP TO ACCOMPANY APPLICATION
TO APPROPRIATE WATER FOR TEMPORARY
DEWATERING FOR REMEDIAL CONTAMINATION
CLEANUP BY NEVADA POWER COMPANY, INC.
FROM AN UNDERGROUND SOURCE
IN CLARK COUNTY, NEVADA