

STATE OF NEVADA
COUNTY OF HUMBOLDT

I, JOHN H. MILTON III, being first duly sworn, depose and say that this map, consisting of one sheet, has been correctly drawn to the designated scale from field notes of a survey made by me or under my supervision and direction, between the 14th day of December and the 15th day of December, 1993; that it truly and correctly represents the proposed location and extent of the works used to divert water from Salt Marsh Hot Springs, under Amended Applications Number 59314, in Pershing County for irrigation purposes. That the proposed point diversion, the approximate location and size of the diverting channel, all reservoirs or basins, the location and names of all other works which will cross or connect with the proposed works, and the boundary of all lands, showing by 40-acre subdivisions the areas proposed to be irrigated, are fully and correctly designated thereon.


John H. Milton III
State Notary Public, Surveyor No. 573
No. 5271 VOLUNTARY
12-21-93


Subscribed and sworn to before me this 21st day of December, 1993.

Doris A. Twichell
Notary Public


DORIS A. TWICHELL
NOTARY PUBLIC
HUMBOLDT Co., NEVADA
By Appointment Expires
MAY 28 1997

Section 33


T. 26N., R. 39E.
M.D.B.&M.

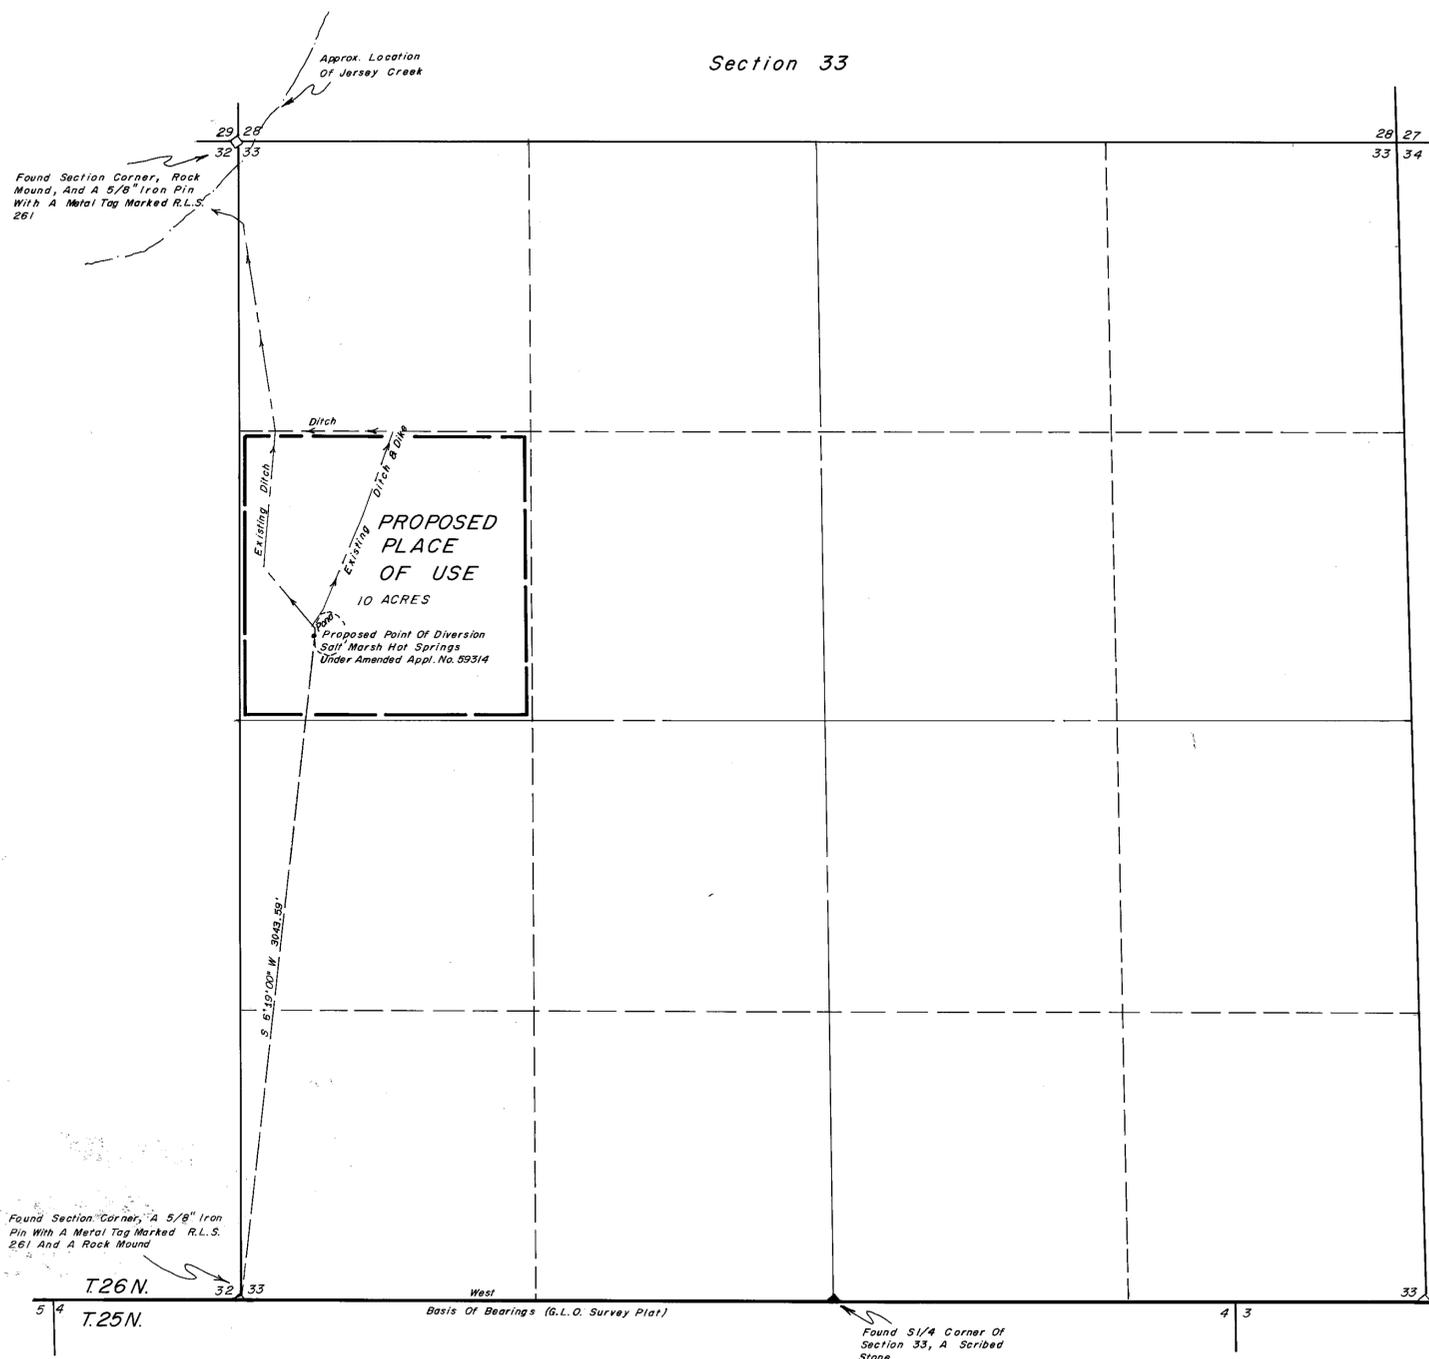

SCALE 1" = 400'

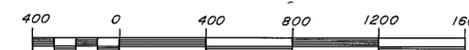

FILED
DEC 22 1993
STATE ENGINEER'S OFFICE

Desert-Mountain Surveying
Land and Water Right Surveyors
146 West Second Street
Winnemucca, Nevada 89445
(702) 623-4414

MAP TO ACCOMPANY APPLICATION
TO APPROPRIATE WATER
UNDER AMENDED APPLICATION NO. 59314

By Deborah & Jerry Kelly

For Irrigation Purposes
From Salt Marsh Hot Springs
IN PERSHING COUNTY, NEVADA

78158 59314