

Subscribed and sworn to before me this 28th day of September, 1993.

Doris A. Twichell  
Notary Public




STATE OF NEVADA  
COUNTY OF HUMBOLDT

I, JOHN H. MILTON III, being first duly sworn, depose and say that this map, consisting of one sheet, has been correctly drawn to the designated scale from field notes of a survey made by me or under my supervision and direction, between the 27th day of August and the 28th day of August, 1993; that it truly and correctly represents the proposed location and extent of the works used to divert water from Anderson Spring in Humboldt County, by the United States Department of the Interior, Bureau of Land Management for stockwatering purposes. That the proposed point diversion, the approximate location and size of the diverting channel or other conduit, the place and manner of use, and the location and names of all other works or streams which are crossed by, or connected with the said works, are fully and correctly designated thereon.



Section 5 & 6, T.40N., R.38E. & The E1/2 Of Section 1 Of T.40N., R.37E., M.D.B. & M.

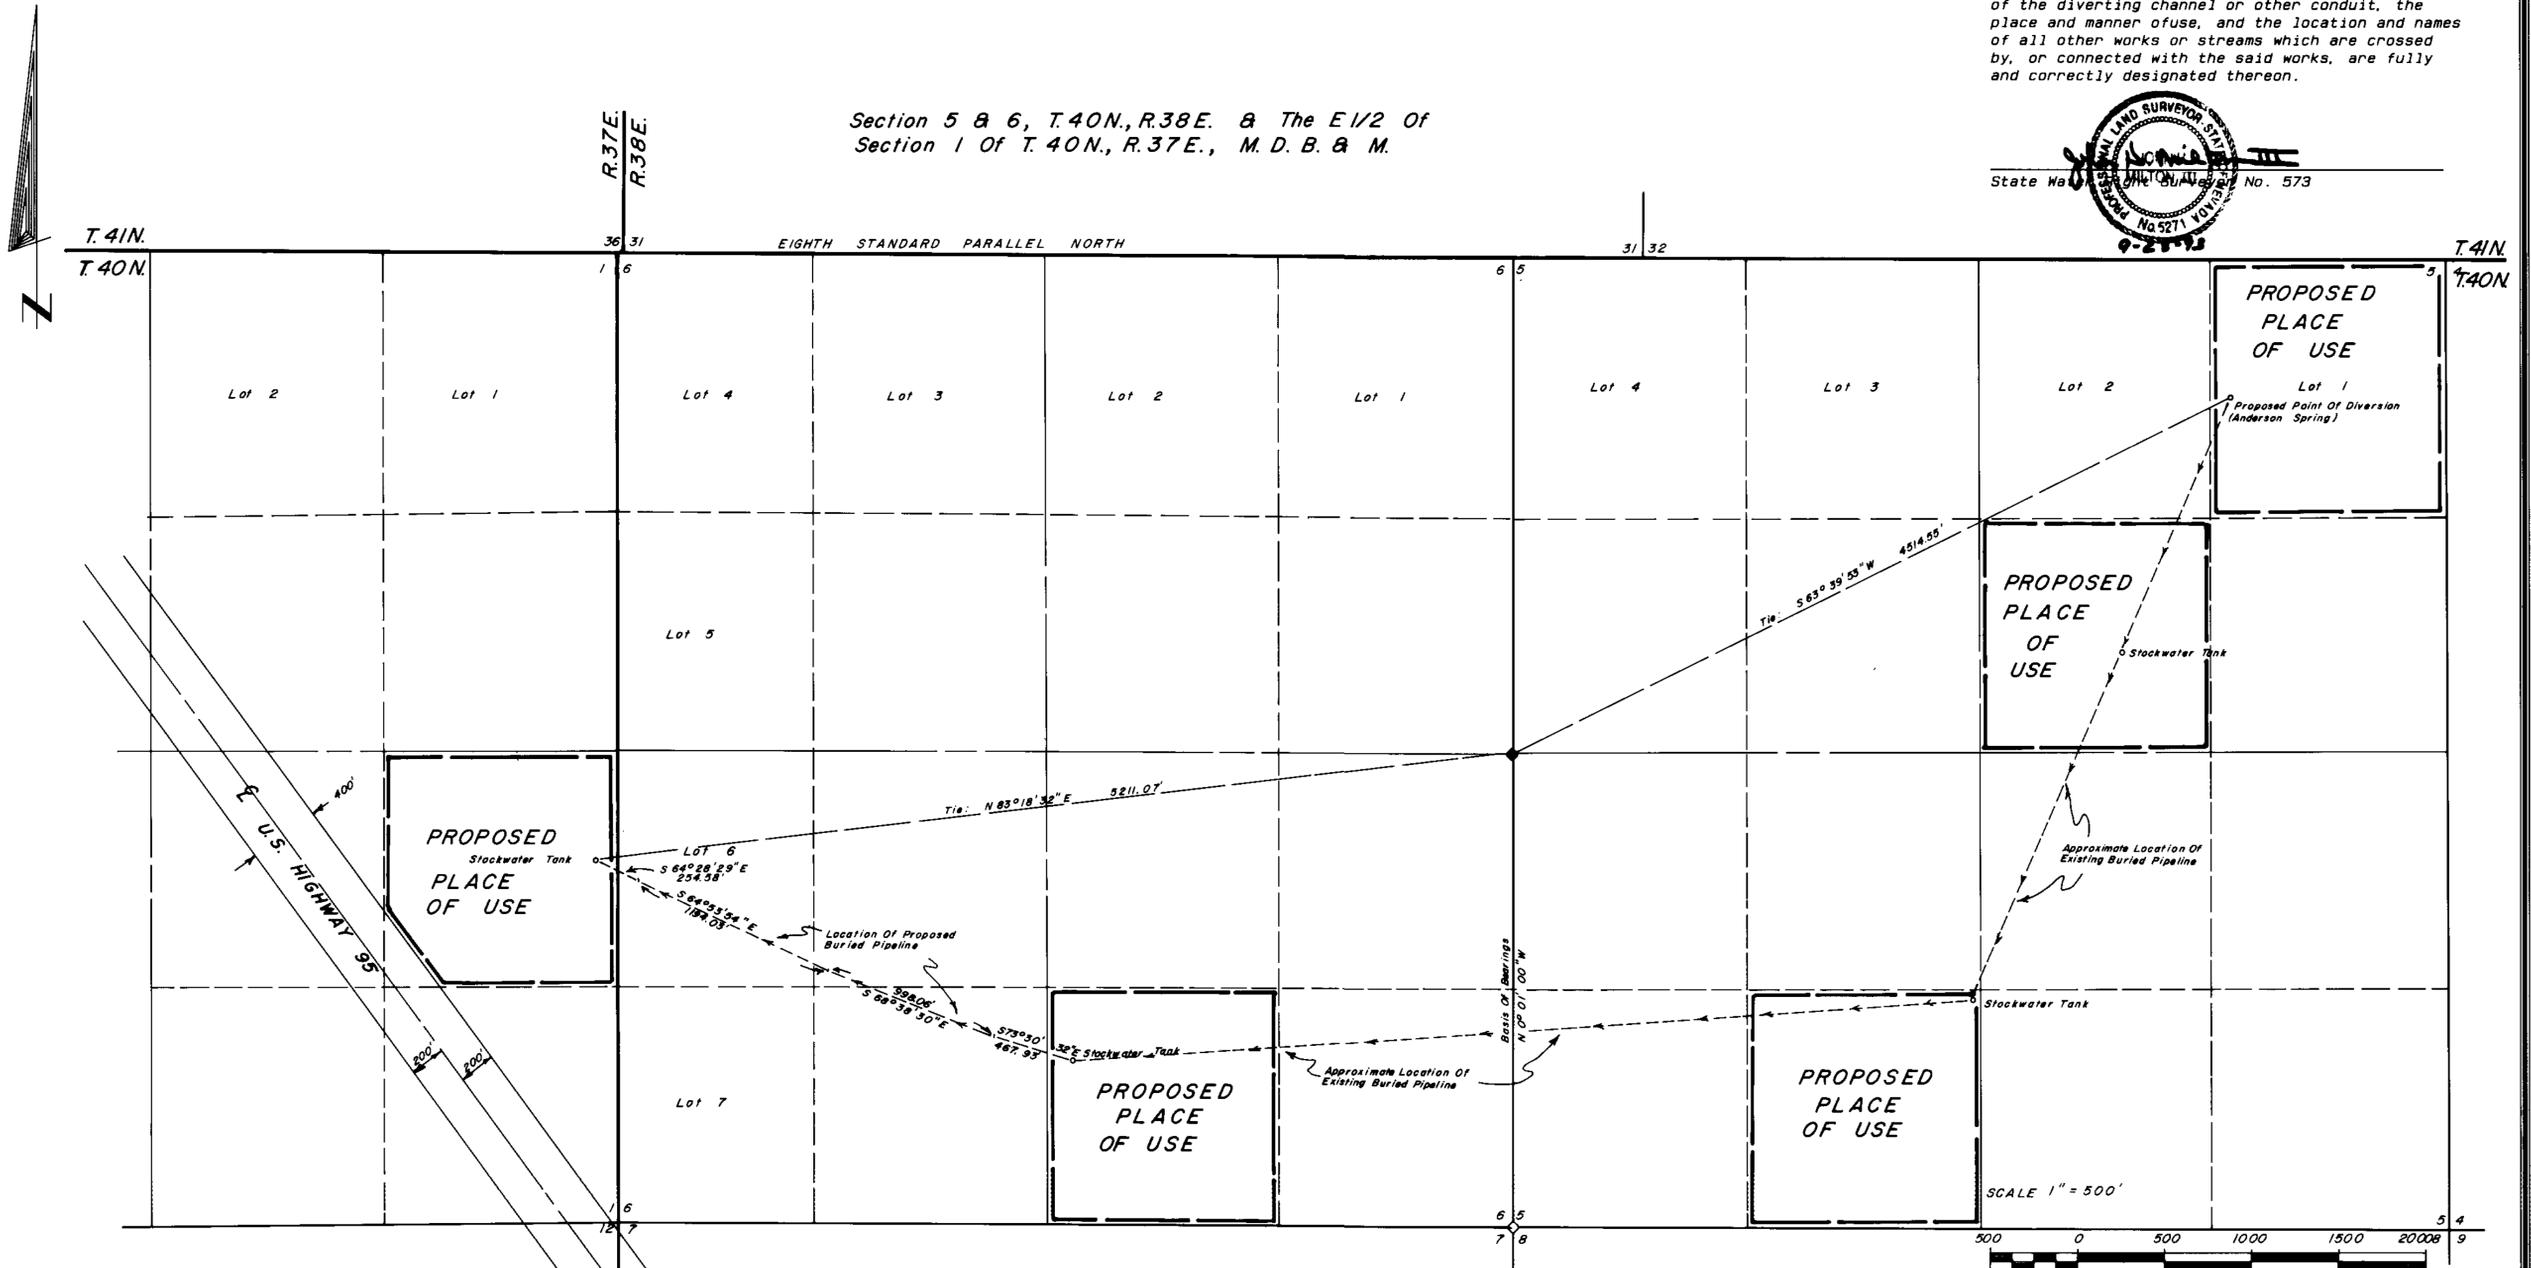

- NOTES:
- ◊ Indicates a found section corner, an iron pipe with a 6.L.O. brass cap.
  - ◆ Indicates a found 1/4 section corner, an iron pipe with a 6.L.O. brass cap.

Basis of Bearings taken from the S.L.O. Resurvey Plat of T.40N., R.38E., M.D.B. & M., dated February 27, 1915.

FILED  
NOV 17 1993  
STATE ENGINEER'S OFFICE

Desert-Mountain Surveying  
Land and Water Right Surveyors  
146 West Second Street  
Winnemucca, Nevada 89445  
(702) 623-4414

MAP TO ACCOMPANY APPLICATION  
TO APPROPRIATE WATER  
FROM ANDERSON SPRING  
By The United States  
Department Of The Interior  
BUREAU OF LAND MANAGEMENT

FOR STOCKWATERING PURPOSES  
IN HUMBOLDT COUNTY, NEVADA