

# WATER TO BE TRANSFERRED UNDER THE ORR DITCH DECREE



**BASIS OF BEARINGS:**  
TIES TO THE POINTS OF DIVERSION  
ARE DEPICTED AS INDICATED WITHIN  
THE ORR DITCH DECREE.


STATE OF NEVADA S.S.  
COUNTY OF WASHOE

I, WILLIAM K. JEWETT, BEING DULY SWORN, DEPOSE AND SAY THAT THIS MAP CONSISTING OF ONE SHEET, HAS BEEN CORRECTLY DRAWN TO THE DESIGNATED SCALE, FROM DATA AVAILABLE IN THE OFFICE OF WESTPAC UTILITIES, A DIVISION OF SIERRA PACIFIC POWER COMPANY, LOCATED AT RENO, NEVADA, THAT IT TRULY REPRESENTS THE PROPOSED CHANGES IN THE POINT OF DIVERSION, PLACE AND MANNER OF USE, OF THE WATER OF THE TRUCKEE RIVER, IN WASHOE COUNTY, NEVADA, BY WESTPAC UTILITIES.

*William K. Jewett*  
WILLIAM K. JEWETT  
STATE WATER RIGHT SURVEYOR, NO. 708

ON November 3, 1993, PERSONALLY APPEARED BEFORE ME, A NOTARY PUBLIC, *William K. Jewett* WHO ACKNOWLEDGED THAT HE EXECUTED THE WITHIN INSTRUMENT.

*Deborah G. Sotero*  
NOTARY PUBLIC

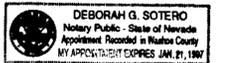

**PLACE OF USE AFTER TRANSFER**



THE CERTIFIED WATER SERVICE AREA OF WESTPAC UTILITIES AS DESCRIBED IN THE LEGAL DESCRIPTION, AND SHOWN ON THE SUPPORTING MAP OF THE CERTIFIED WATER SERVICE AREA ON FILE WITH THE STATE ENGINEERS OFFICE.

**POINT OF DIVERSION AFTER TRANSFER**

EXISTING WESTPAC UTILITIES POINTS OF DIVERSION AS DESCRIBED IN APPLICATIONS 49886 & 49887, AND SHOWN ON SUPPORTING MAPS ACCOMPANYING SAID APPLICATIONS ON FILE WITH THE STATE ENGINEERS OFFICE.

**LEGEND**

- 435 CLAIM BOUNDARY AS INDICATED WITHIN THE ORR DITCH DECREE
- EXISTING PLACE OF USE/PORTION OF AN O.D.D. CLAIM TO BE TRANSFERRED UNDER THIS APPLICATION
- PORTION OF A CLAIM PREVIOUSLY TRANSFERRED UNDER A PRIOR APPLICATION
- AN ENTIRE CLAIM PREVIOUSLY TRANSFERRED UNDER PRIOR APPLICATIONS
- d PORTION OF A CLAIM THAT IS DRY

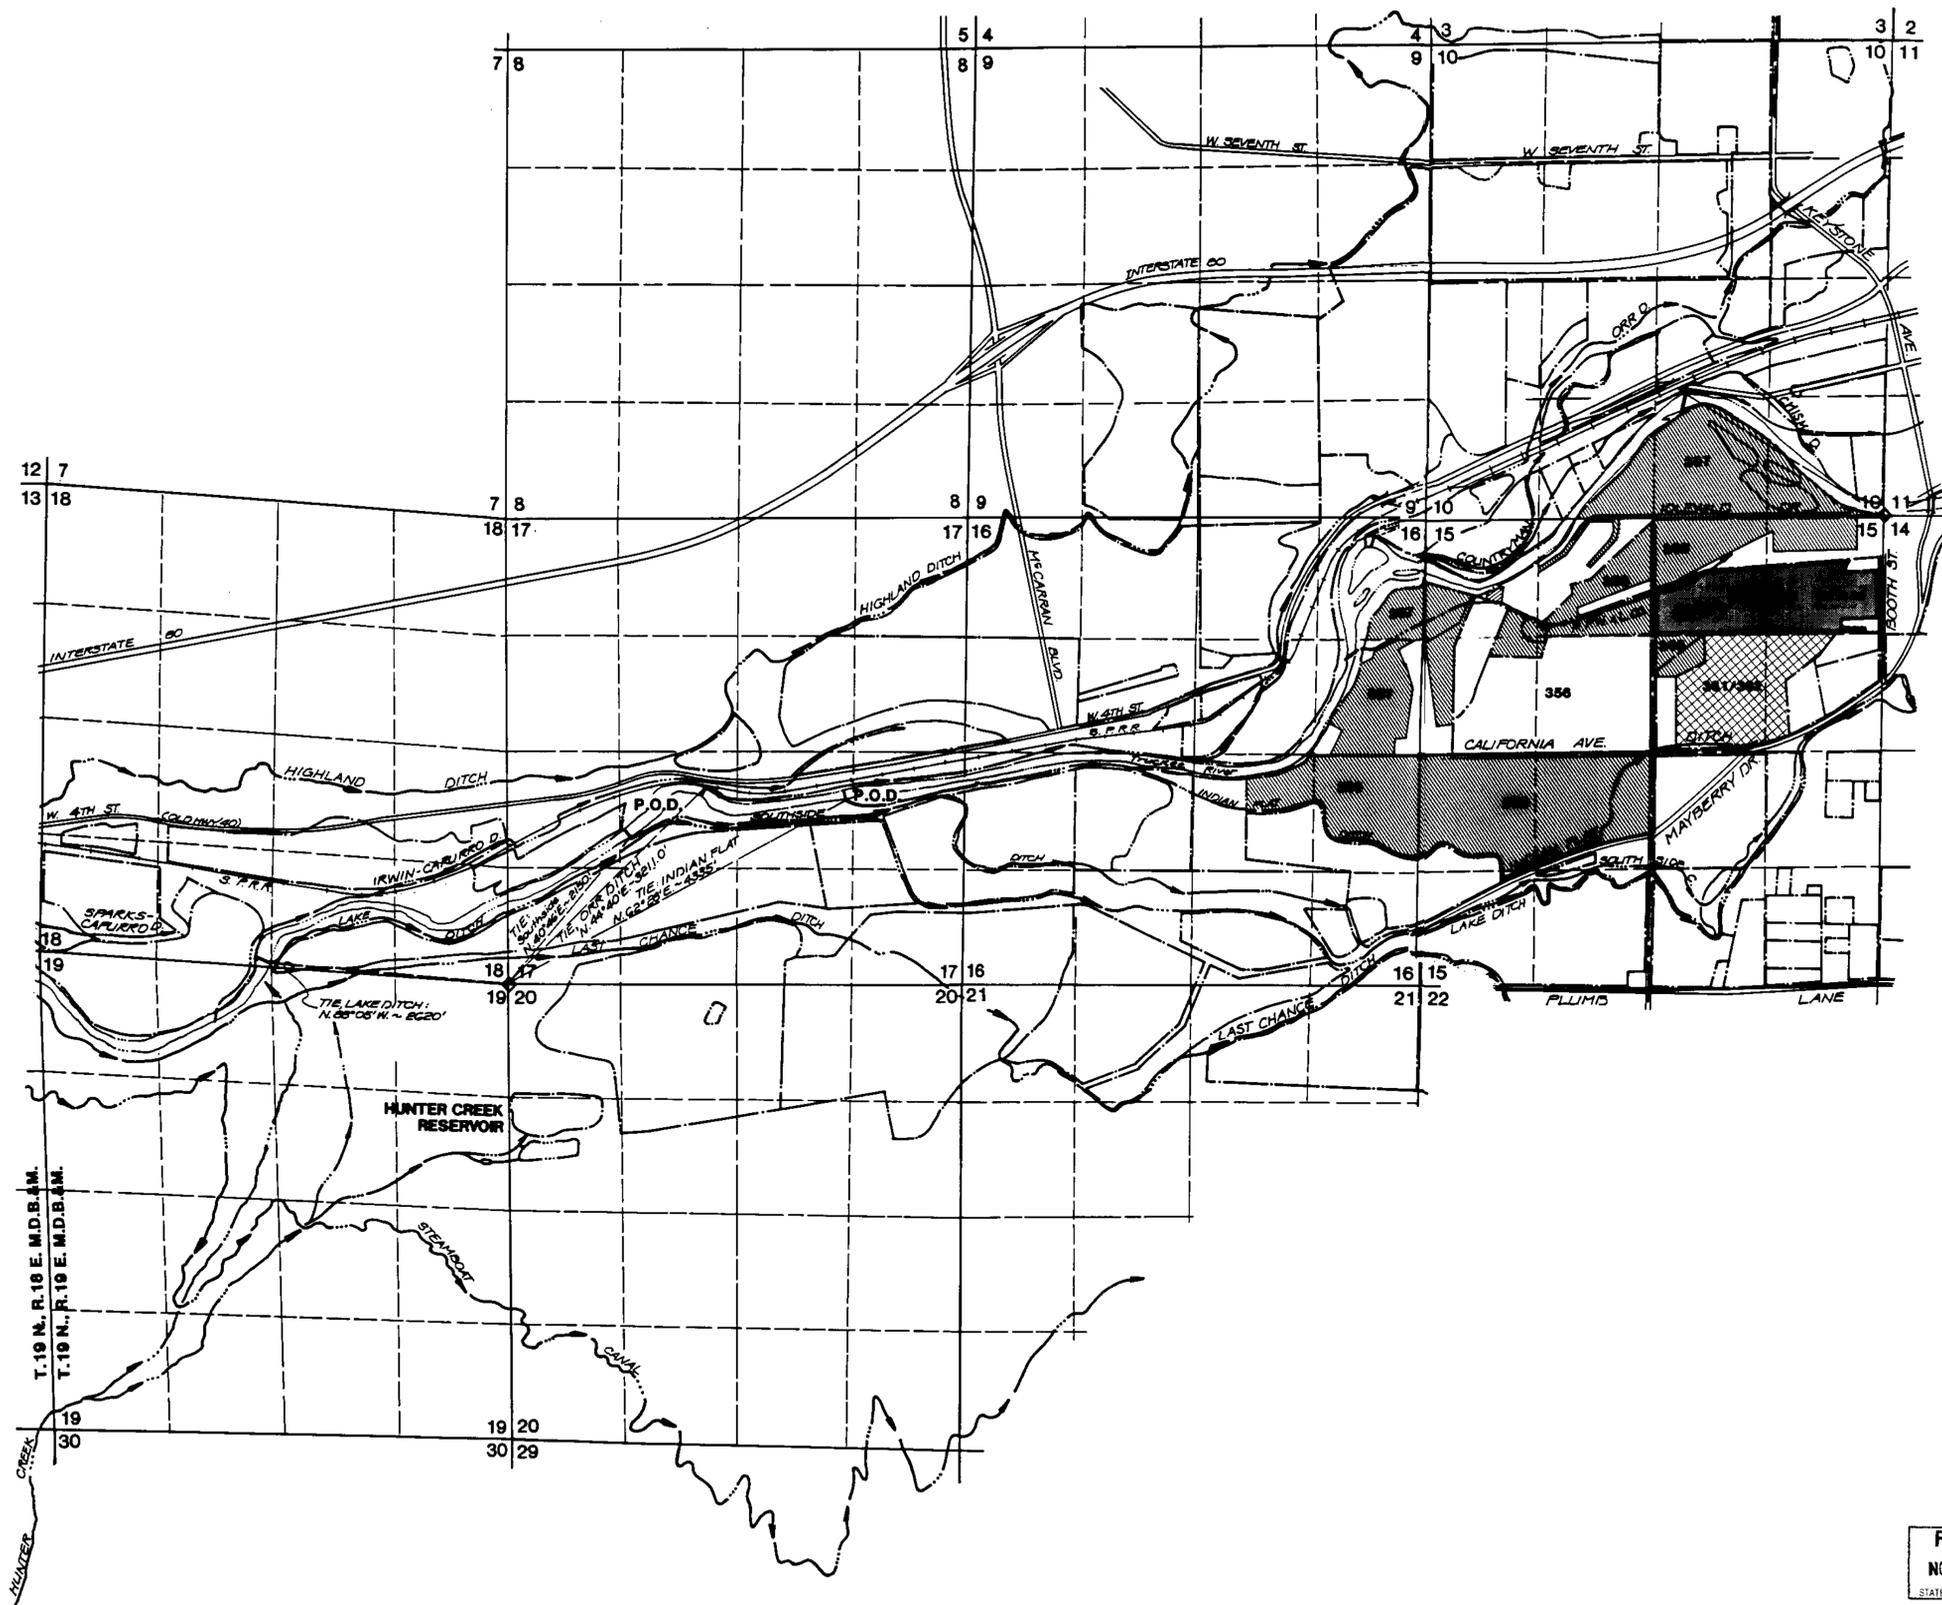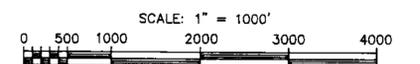

T. 19 N., R. 18 E., M.D.B.A.M.  
T. 19 N., R. 19 E., M.D.B.A.M.

**FILED**  
NOV 17 1993  
STATE ENGINEER'S OFFICE

MAP TO ACCOMPANY APPLICATION TO CHANGE POINT OF DIVERSION, PLACE AND MANNER OF USE, FROM IRRIGATION TO MUNICIPAL AND DOMESTIC USE BY WESTPAC UTILITIES, A DIVISION OF SIERRA PACIFIC POWER COMPANY FOR THE WATERS OF THE TRUCKEE RIVER IN WASHOE COUNTY, NEVADA

Water Resources  
Westpac Utilities  
a division of Sierra Pacific Power Company

DATE:  
DRAWN:  
CHECKED: