

STATE OF NEVADA )  
 ) SS.  
 WASHOE COUNTY )

I, CHARLES D. CHURCH, P.L.S., BEING FIRST DULY SWORN, DEPOSE AND SAY THAT THIS MAP, CONSISTING OF 1 SHEET, HAS BEEN CORRECTLY DRAWN TO THE DESIGNATED SCALE FROM RECORD DATA AND A SURVEY MADE BY MR. JAMES J. OWENS P.L.S. IN JUNE, 1992, FOR C.E.S. INC.; THAT IT TRULY AND CORRECTLY REPRESENTS THE EXISTING AND PROPOSED LOCATIONS AND EXTENT OF THE WORKS USED TO DIVERT WATER FROM AN UNDERGROUND SOURCE IN LINCOLN COUNTY, BY THE CITY OF CALIENTE FOR MUNICIPAL PURPOSES; THAT THE POINT OF DIVERSION, THE LOCATION AND SIZE OF THE DIVERTING CHANNEL OR OTHER CONDUIT, THE PLACE AND MANNER OF USE, AND THE LOCATION AND NAMES OF ALL OTHER WORKS OR STREAMS WHICH ARE CROSSED BY OR CONNECTED WITH THE SAID WORKS, ARE FULLY AND CORRECTLY DESIGNATED THEREON.




CHARLES D. CHURCH P.L.S. #891  
 STATE WATER RIGHTS SURVEYOR #891

SUBSCRIBED AND SWORN TO BEFORE ME  
 THIS 18th DAY OF November,  
 1993. NOTARY PUBLIC IN AND FOR  
 WASHOE COUNTY, NEVADA.



*Carol A. Broady*

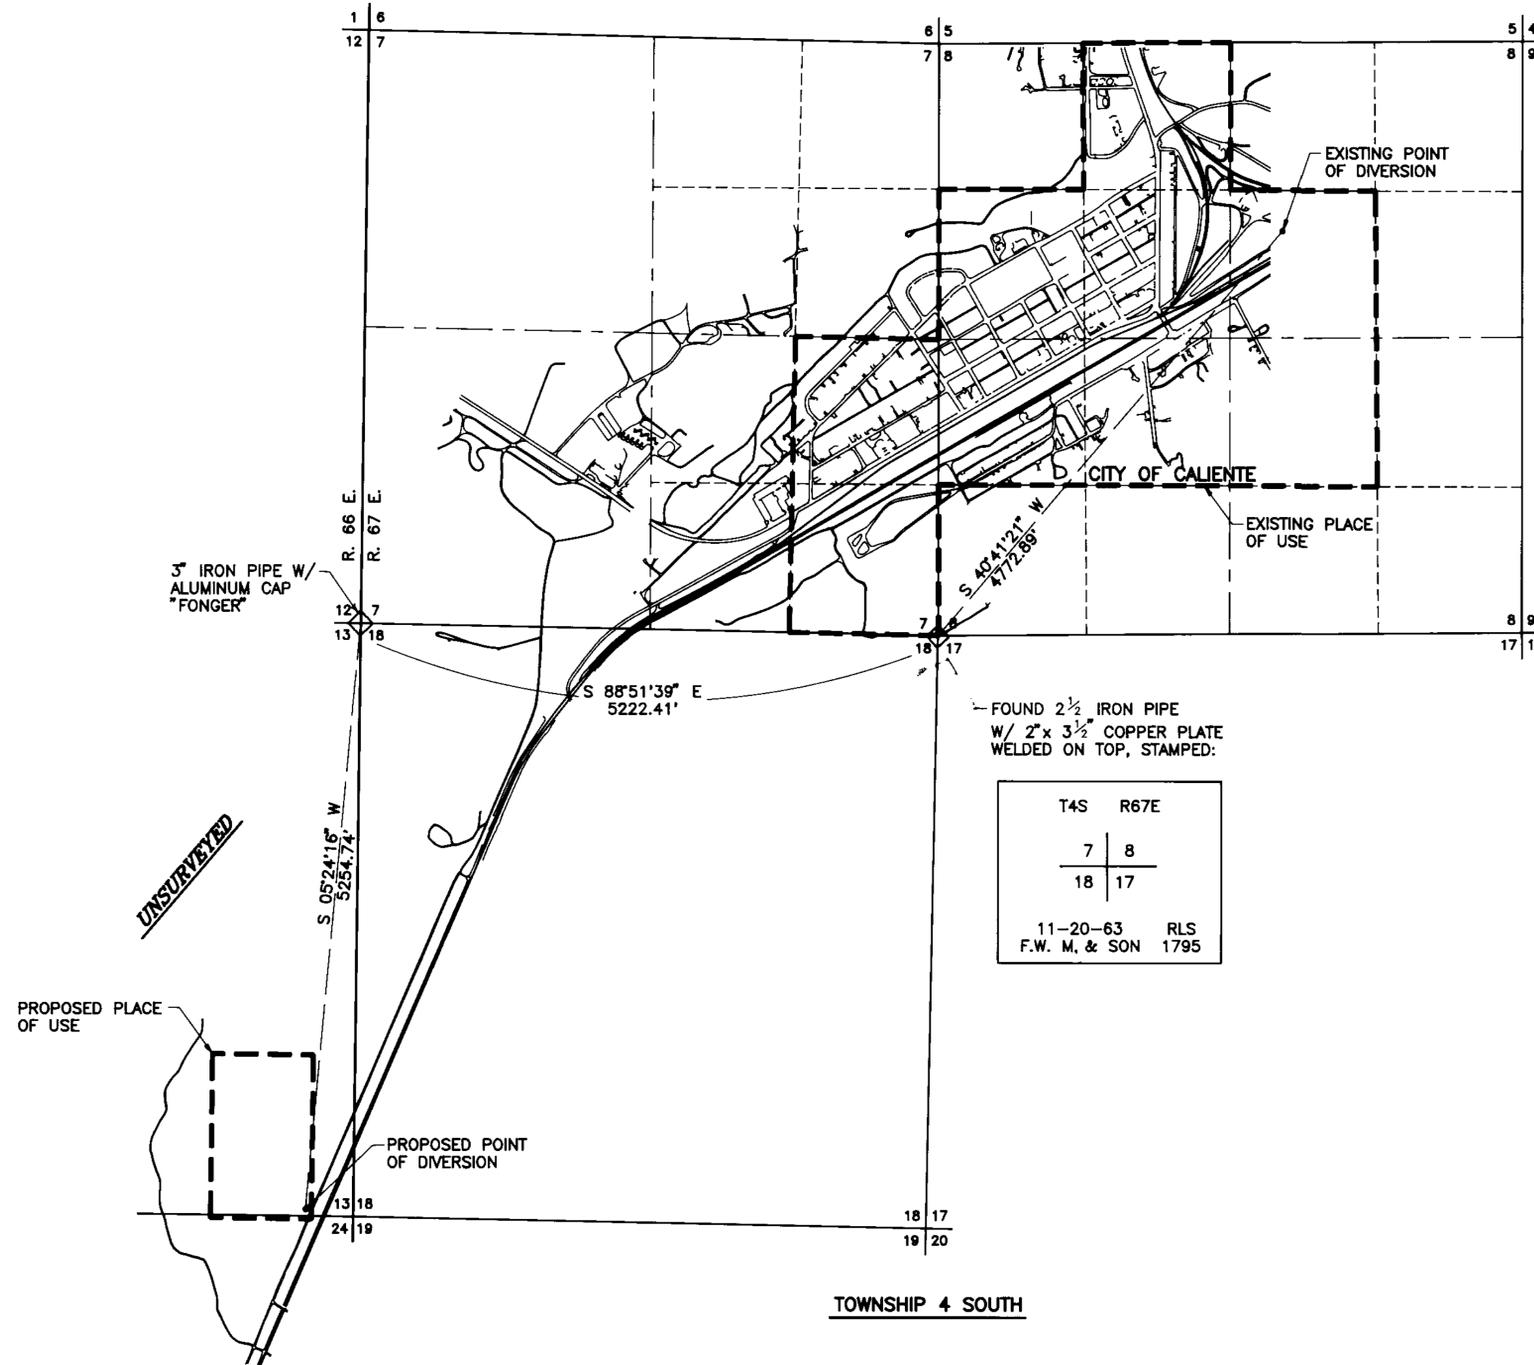

FOUND 2 1/2" IRON PIPE  
 W/ 2" x 3 1/2" COPPER PLATE  
 WELDED ON TOP, STAMPED:

T4S	R67E
7	8
18	17
11-20-63	RLS
F.W. M. & SON	1795

**BASIS OF BEARING**

CITY OF CALIENTE GRID COORDINATE  
 SYSTEM AS DEVELOPED BY THE OWENS  
 SURVEYING OUTFIT.

**PROPOSED PLACE OF USE**

EXISTING - THE E 1/2 OF THE SE 1/4 OF SECTION 7 AND THE NE 1/4 OF THE NW 1/4 & THE S 1/2 OF THE NW 1/4 & THE SW 1/4 OF THE NE 1/4 & NW 1/4 OF THE SE 1/4, & N 1/2 OF THE SW 1/4 OF SECTION 8, T. 4 S., R. 67 E.  
 PROPOSED - THE SE 1/4 OF THE SE 1/4 OF SECTION 13, T. 4 S., R. 66 E.

STATE ENGINEER'S OFFICE  
 27:2d 02:19:06

FILED  
 DEC 20 1993  
 STATE ENGINEER'S OFFICE

MAP  
 TO ACCOMPANY APPLICATION TO  
 CHANGE THE POINT OF DIVERSION &  
 PLACE OF USE OF A PORTION OF  
 CERTIFICATE NO. 13570/PERMIT NO. 49893  
 BY  
 THE CITY OF CALIENTE  
 FROM AN UNDERGROUND SOURCE  
 LINCOLN COUNTY, NEVADA  
 PREPARED BY: CONSULTING ENGINEERING SERVICES, INC. SHEET 1 OF 1  
 DATE: 11/11/93

