


PLACE OF USE
SE 1/4 NE 1/4
OF SECTION 21

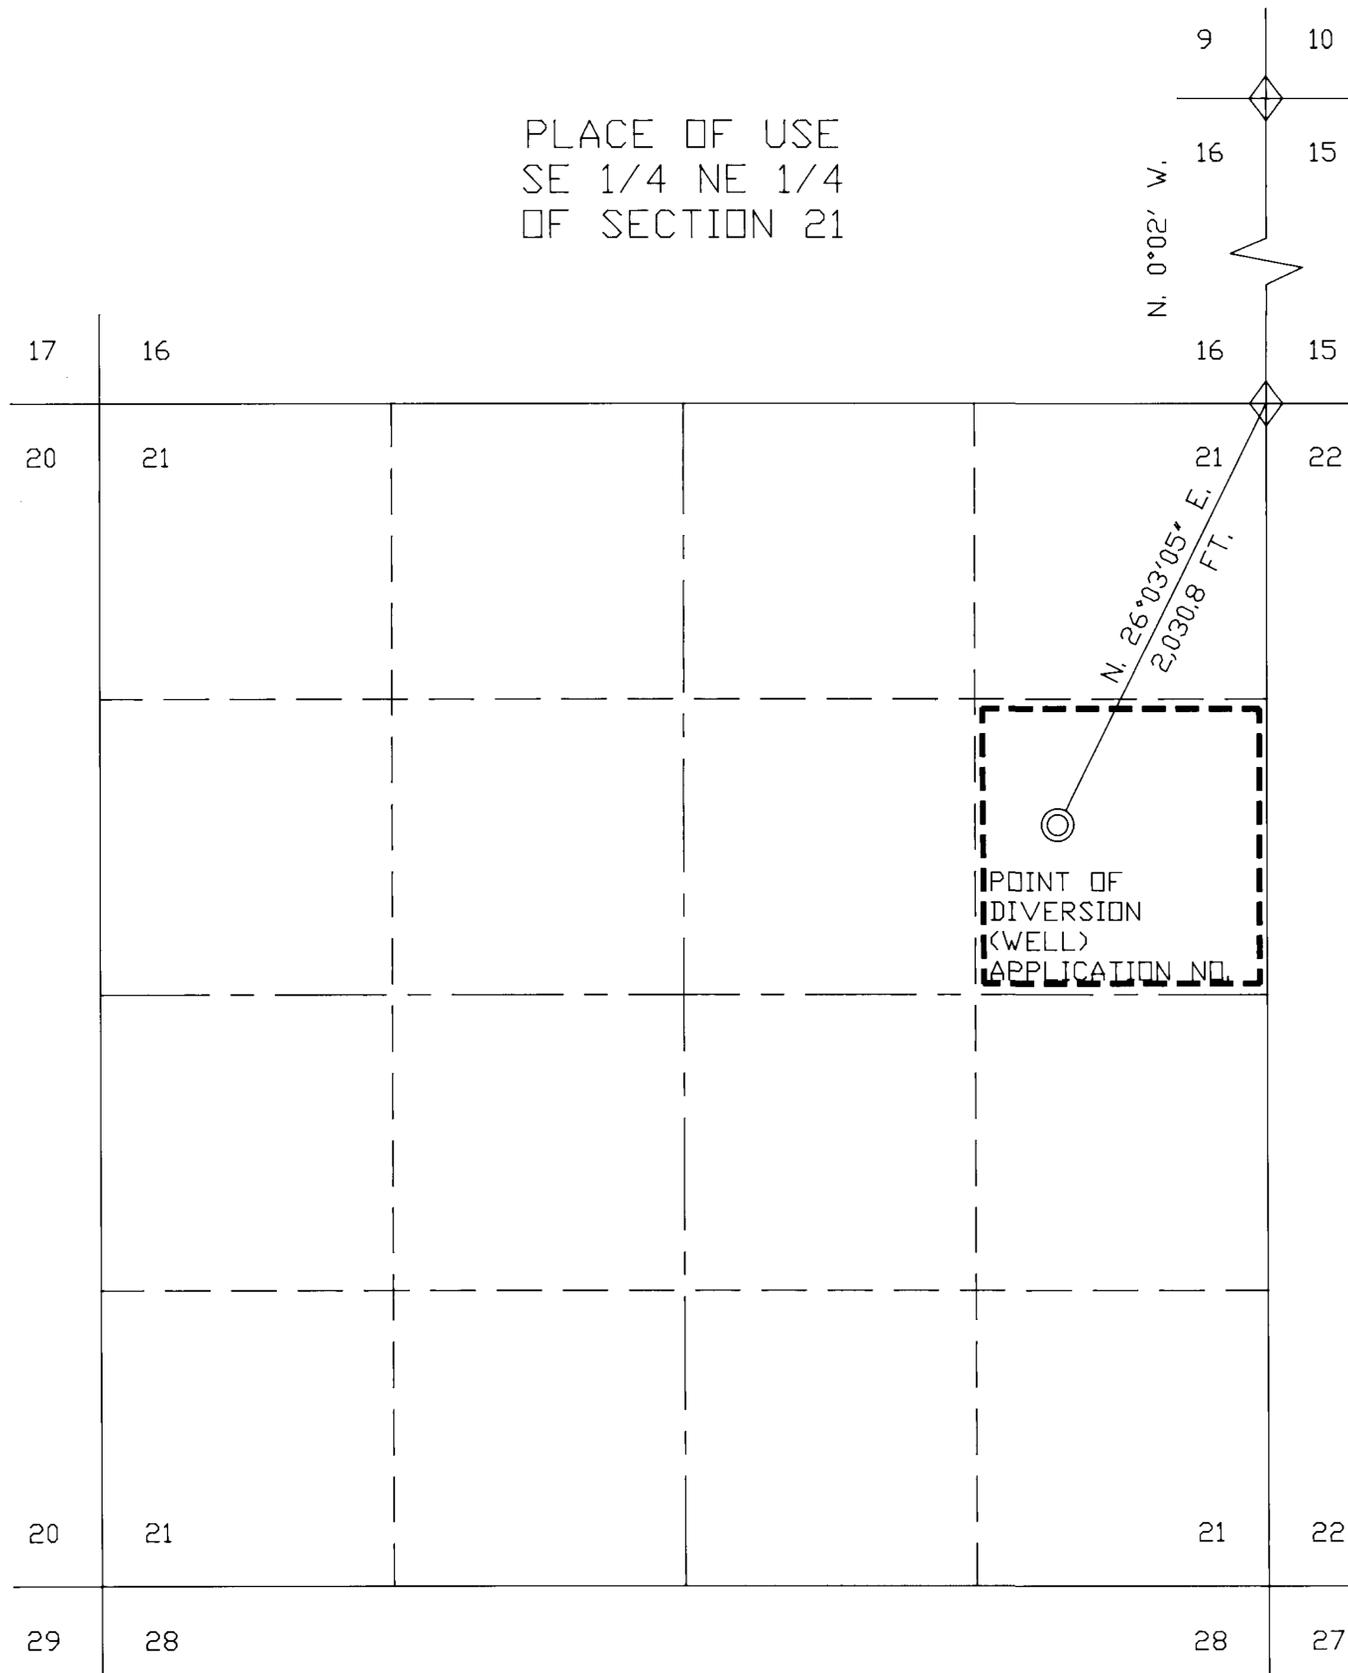

N. 0°02' W.

Basis of Bearing



STATE OF NEVADA, }
COUNTY OF CHURCHILL } SS.

I, Stephen G Ward, being first duly sworn, depose and say that this map, consisting of 1 sheet, has been correctly drawn to the designated scale from field notes of a survey made by me, on the 26th day of Oct, 1993, that it truly and correctly represents the proposed location and extent of the works used to divert water from underground sources in Churchill County, by Naval Air Station Fallon, for Quasi-Municipal purposes. That the proposed point of diversion, the approximate location, and the boundary of all lands, showing by 40-acre subdivisions the areas proposed for use, are fully and correctly designated thereon.

Stephen G. Ward
(State Water Right Surveyor)

Subscribed and sworn to before me this

___8th___ day of *April*, 1994.



Lorine M. Barronchew
Notary Public

Notary Public in and for *Churchill*
County, Nevada.

SECTION 21
T. 16 N., R. 33 E., MDB & M
CHURCHILL COUNTY, NEVADA

FILED
APR 12 1994
STATE ENGINEER'S OFFICE

SCALE: 1"=400'

59397

MAP TO ACCOMPANY APPLICATION TO
APPROPRIATE WATER FOR
QUASI-MUNICIPAL USE
BY NAVAL AIR STATION FALLON
FROM UNDERGROUND SOURCES
CHURCHILL COUNTY, NEVADA